


F.A.U. ROUTE	CONTRACT NO.	COUNTY	TOTAL SHEETS
5348	87330	DEKALB	140
STATE SECTION			139
05-00160-00-WB			
CROSS SECTION STA. 206+47.9 TO STA. 207+50			
F.H.W.A. REG-5 ILLINOIS	PROJECT	HPR-2295(001)	

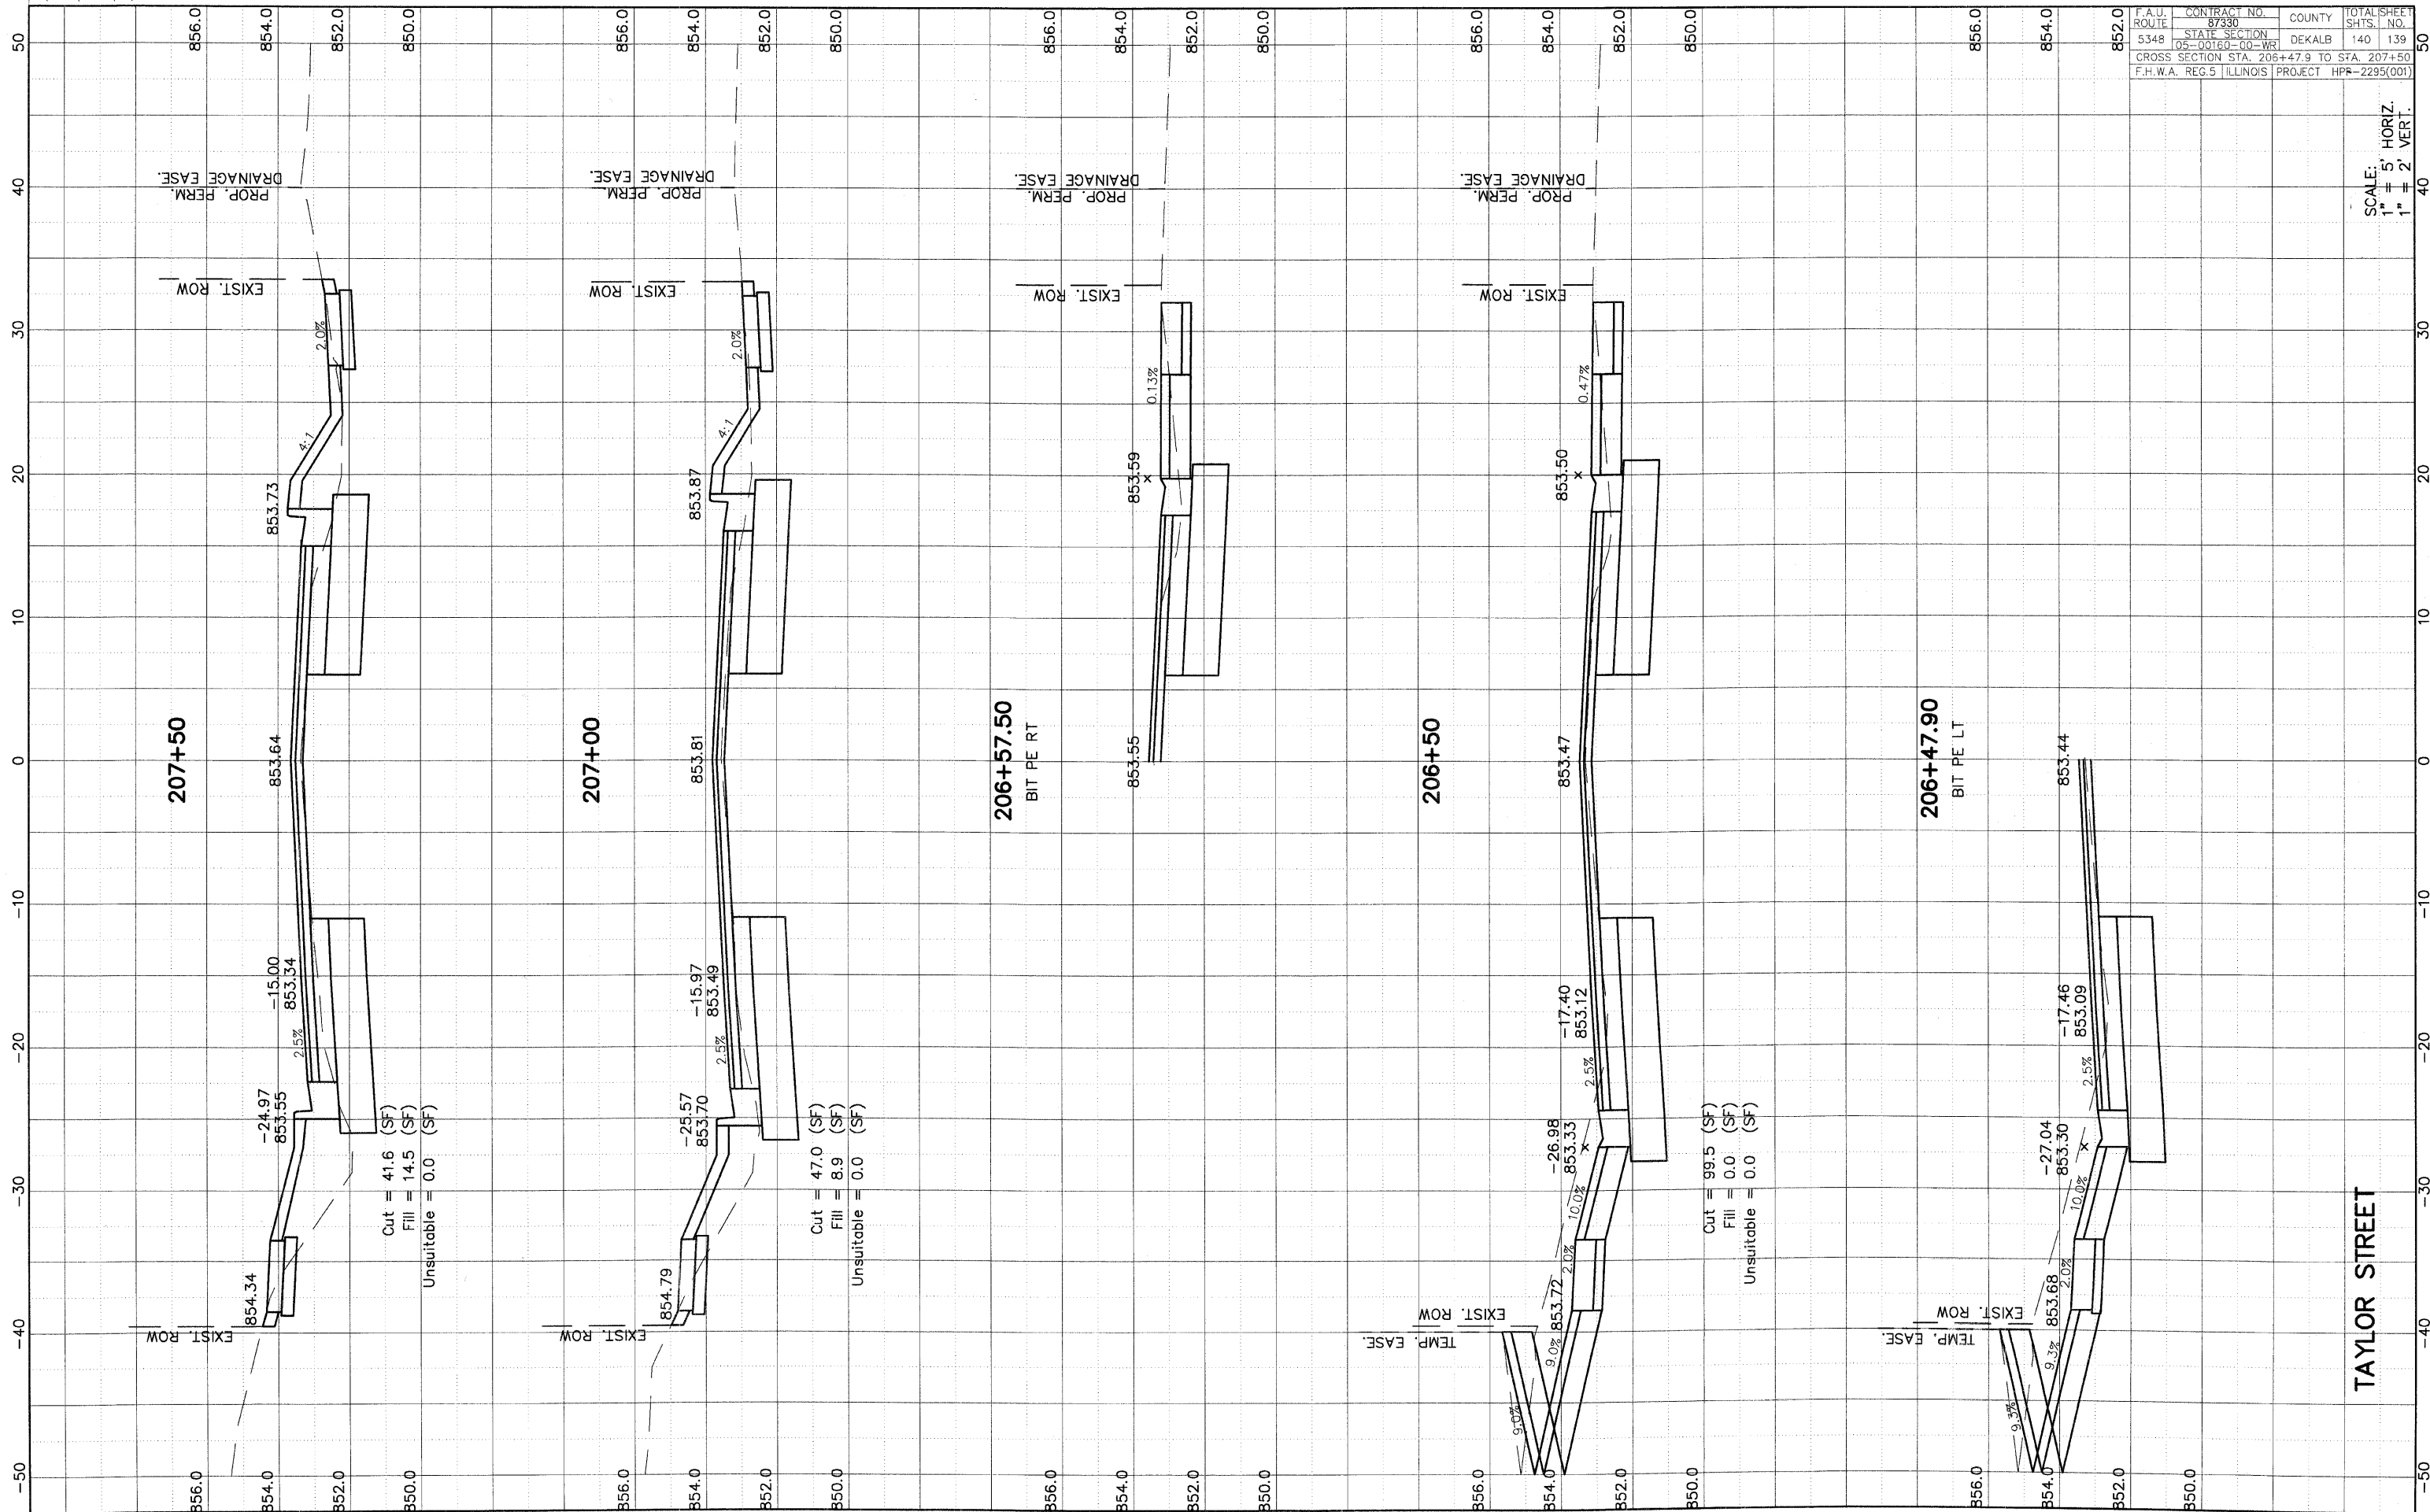

TAYLOR STREET

SCALE: 1" = 5' HORIZ.
 1" = 2' VERT.