


RTE.	SECTION	COUNTY	TOTAL SHEETS	SHEET NO.
CR 603	02-23118-00-BR	ADAMS	13	5
STA. 8+50.00		STA. 10+16.18		
FED. ROAD DIST. NO. 6 ILLINOIS		FED. AID PROJECT		

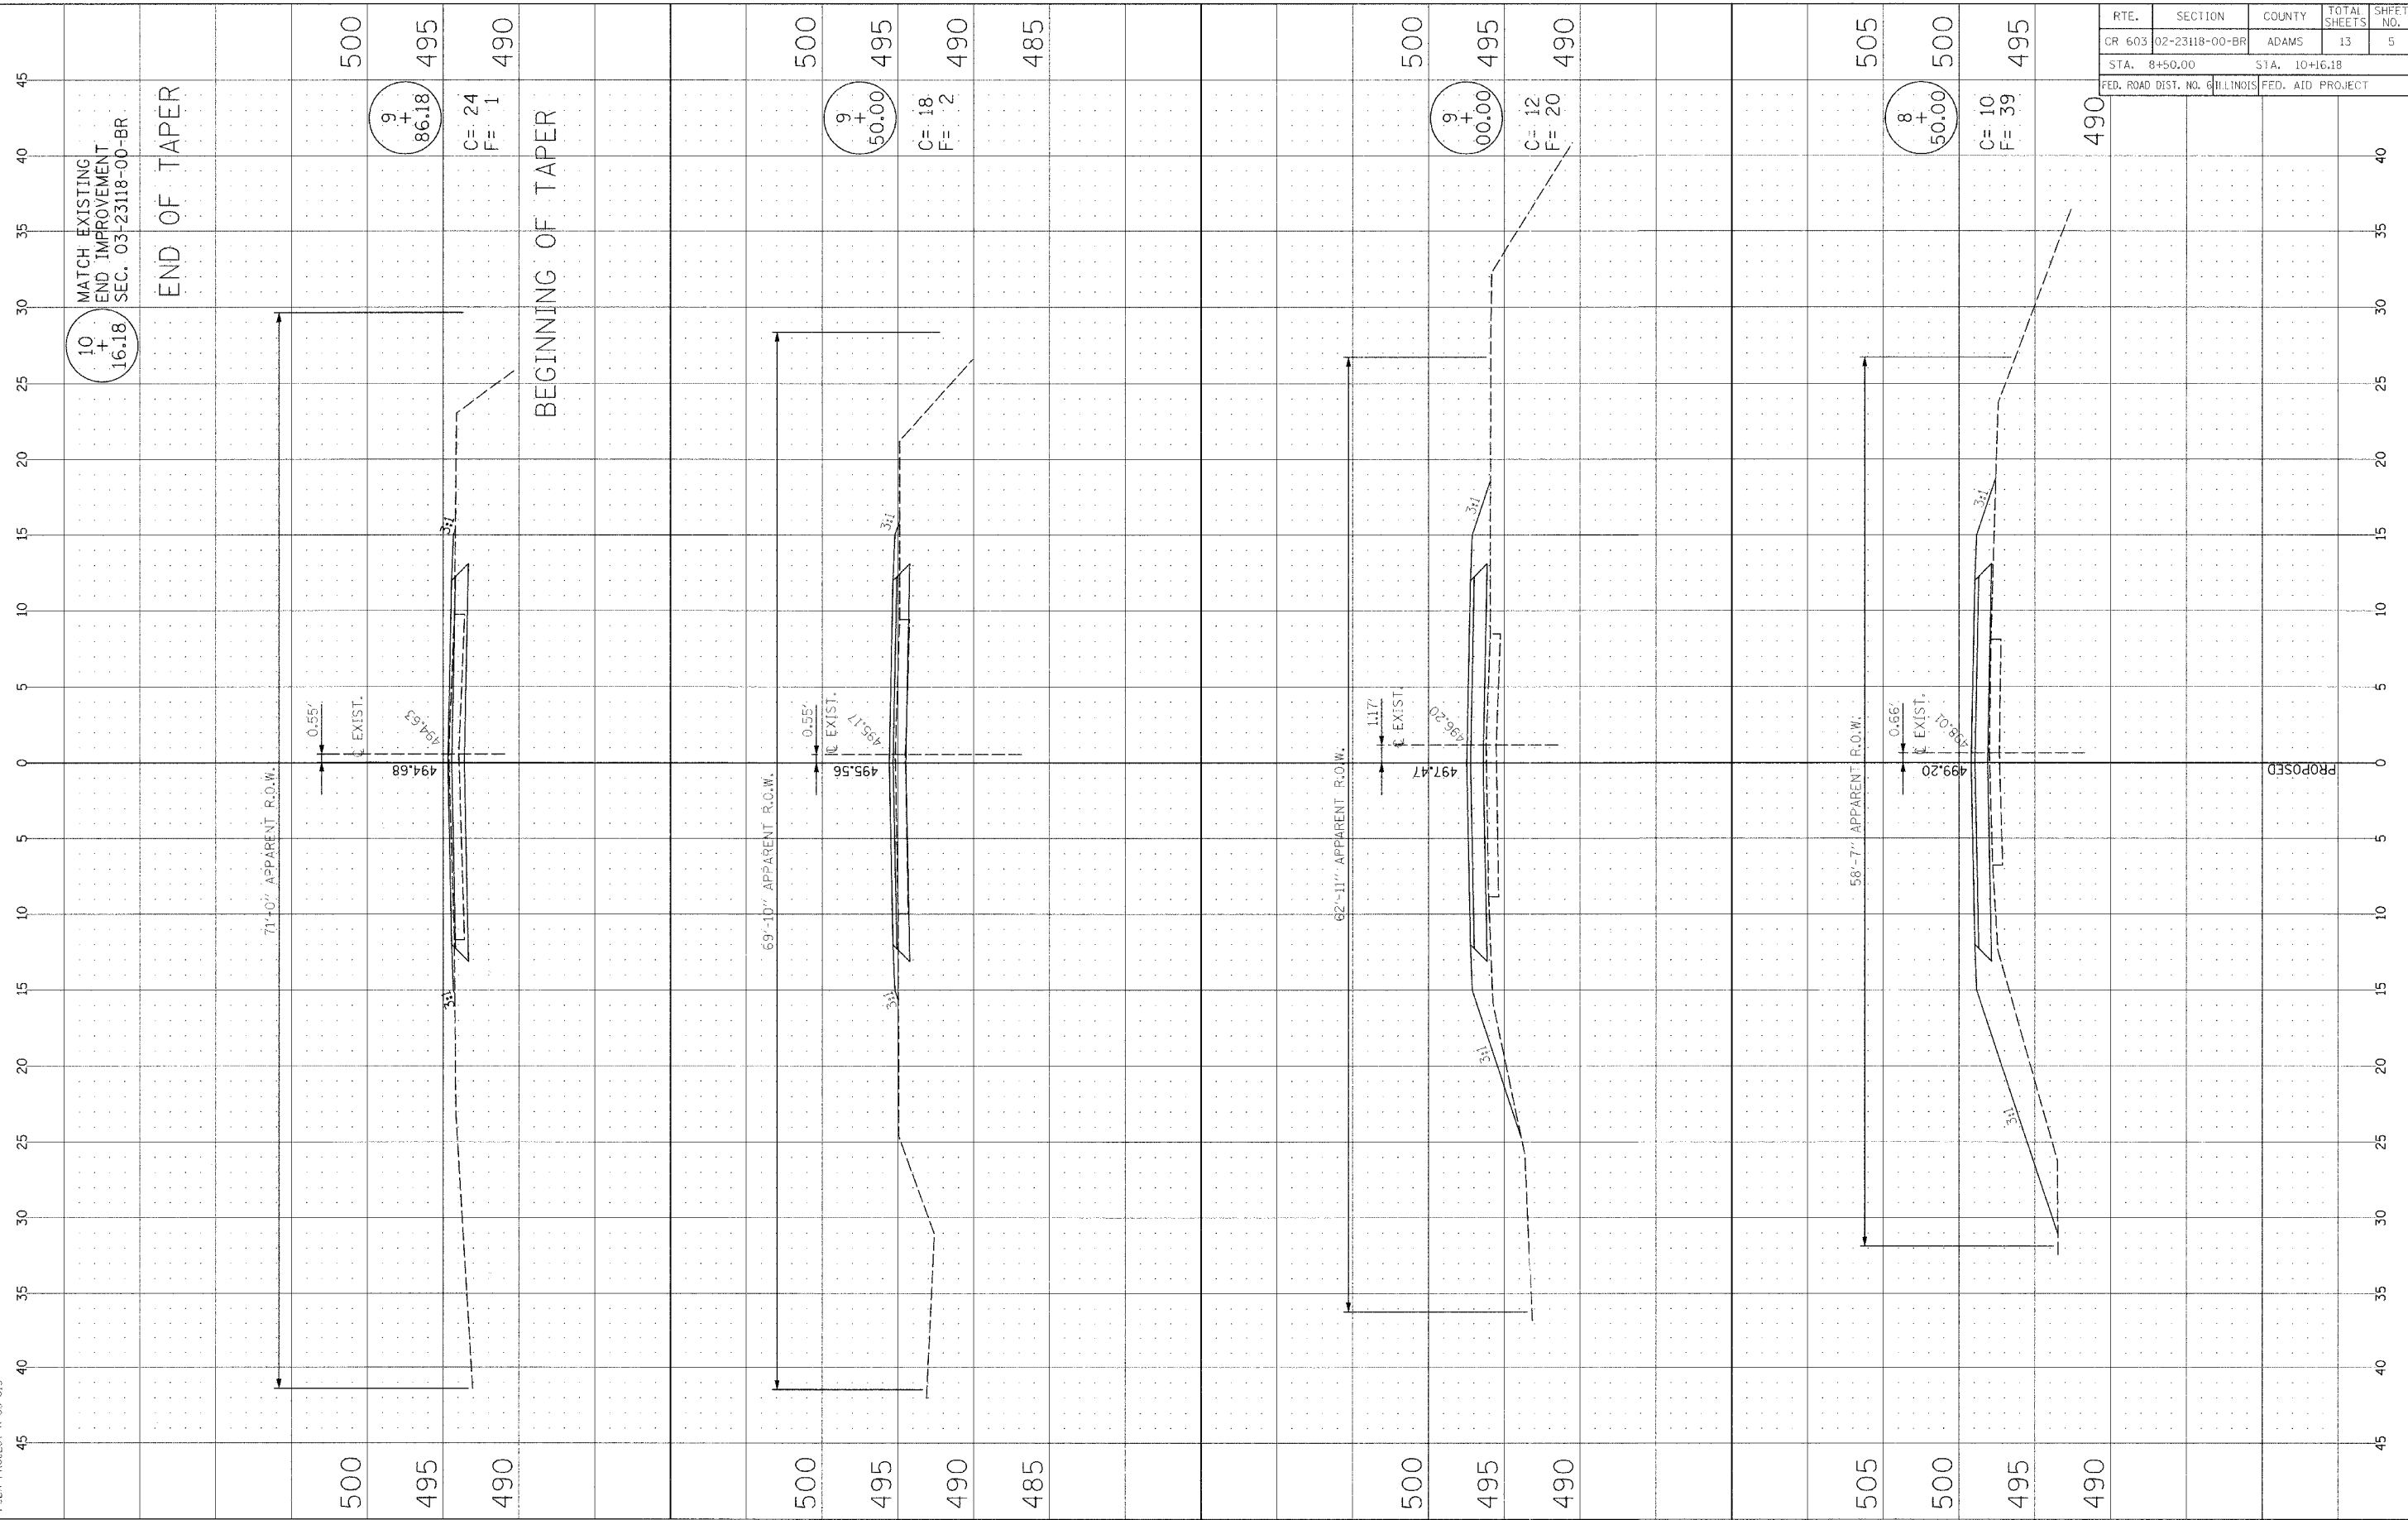

10 + 16.18
MATCH EXISTING
END IMPROVEMENT
SEC. 03-23118-00-BR

END OF TAPER

BEGINNING OF TAPER

PROPOSED