


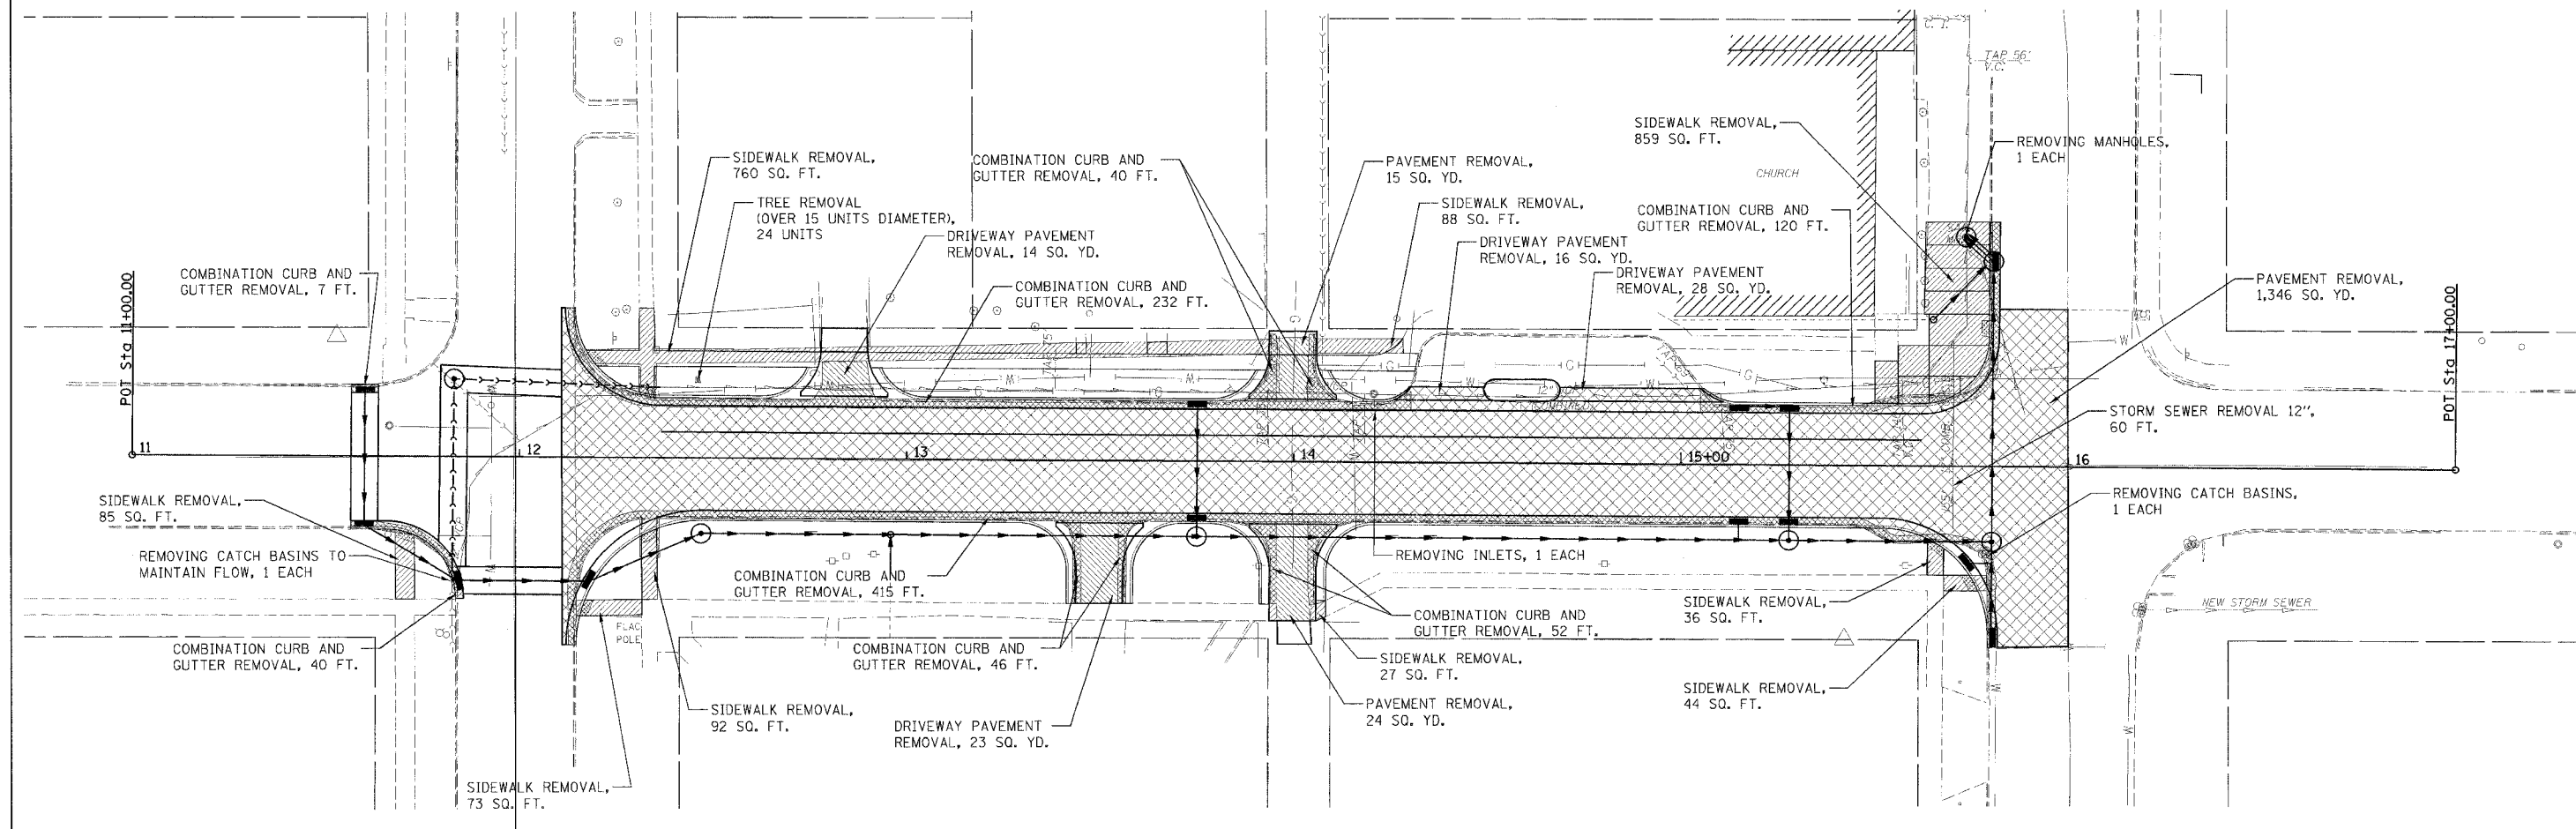




F.A.U. RTE.	SECTION	COUNTY	TOTAL SHEETS	SHEET NO.
8435	06-00054-00-PV	FAYETTE	21	8
STA.	TO STA.			
FED. ROAD DIST. NO.	ILLINOIS	FED. AID PROJECT		

CONTRACT NO. 95483



-  PAVEMENT REMOVAL
-  SIDEWALK REMOVAL
-  DRIVEWAY PAVEMENT REMOVAL
-  COMBINATION CONCRETE CURB & GUTTER REMOVAL

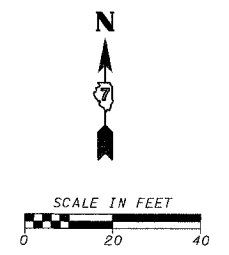

CADD FILE: /4812/572L/removal.dgn
PLOTTED: 5/11/2006

REVISIONS	
NAME	DATE

ILLINOIS DEPARTMENT OF TRANSPORTATION
REMOVAL
SCALE: VERT. DATE HORIZ. DATE
DRAWN BY
CHECKED BY

H.M. & G. NO. 5721