


F.A. DIST. NO.	SECTION	COUNTY	TOTAL SHEETS	SHEET NO.
8435	06-00054-00-PV	FAYETTE	21	11
STA.	TO STA.			
ILLINOIS FED. AID PROJECT				
CONTRACT NO. 95483				

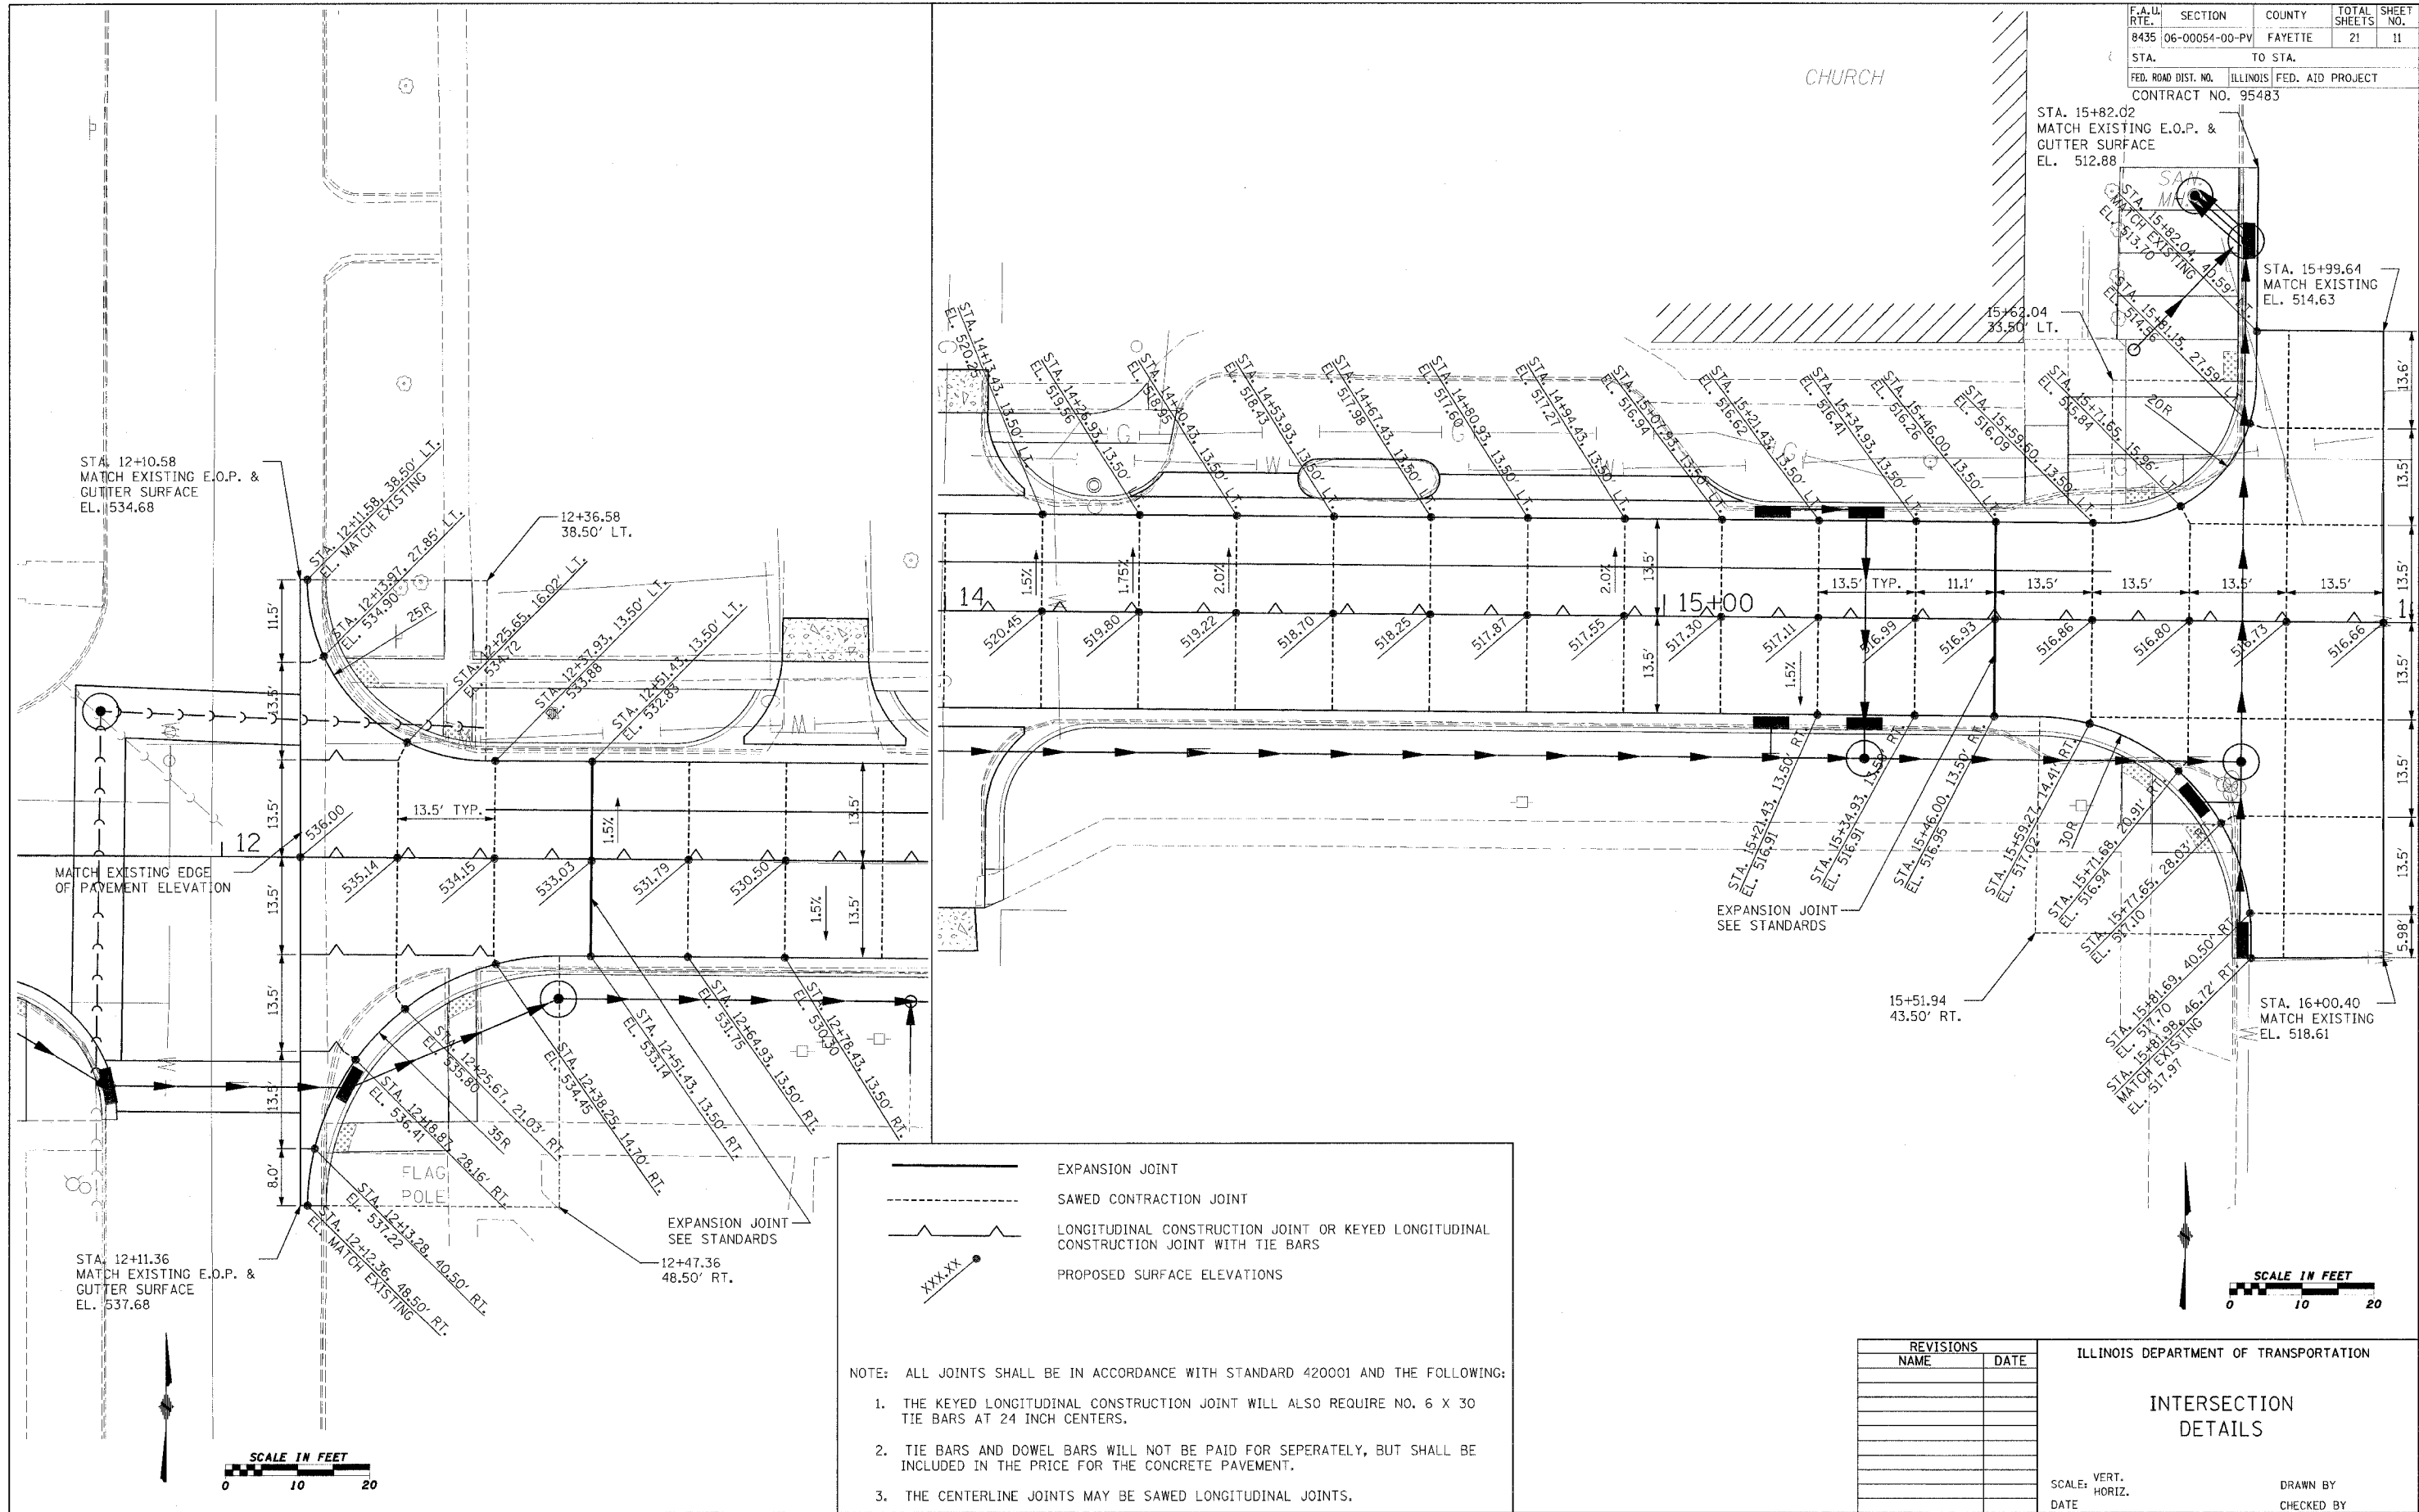

	EXPANSION JOINT
	SAWED CONTRACTION JOINT
	LONGITUDINAL CONSTRUCTION JOINT OR KEYED LONGITUDINAL CONSTRUCTION JOINT WITH TIE BARS
	PROPOSED SURFACE ELEVATIONS

NOTE: ALL JOINTS SHALL BE IN ACCORDANCE WITH STANDARD 420001 AND THE FOLLOWING:

1. THE KEYED LONGITUDINAL CONSTRUCTION JOINT WILL ALSO REQUIRE NO. 6 X 30 TIE BARS AT 24 INCH CENTERS.
2. TIE BARS AND DOWEL BARS WILL NOT BE PAID FOR SEPERATELY, BUT SHALL BE INCLUDED IN THE PRICE FOR THE CONCRETE PAVEMENT.
3. THE CENTERLINE JOINTS MAY BE SAWED LONGITUDINAL JOINTS.

REVISIONS	
NAME	DATE

ILLINOIS DEPARTMENT OF TRANSPORTATION

INTERSECTION DETAILS

SCALE: VERT. _____
HORIZ. _____

DATE _____ DRAWN BY _____
CHECKED BY _____

CADD FILE: /4812/5121.DWG
PLOTTER: 5/11/2006

H.M. & G. INC. 5721