


ORIGINAL SURVEY	DATE
CONTRACT NO.	BY
NOTE BOOK	DATE
AREA	
AREA	
AREA	

FINAL SURVEY	DATE
CONTRACT NO.	BY
NOTE BOOK	DATE
AREA	
AREA	
AREA	

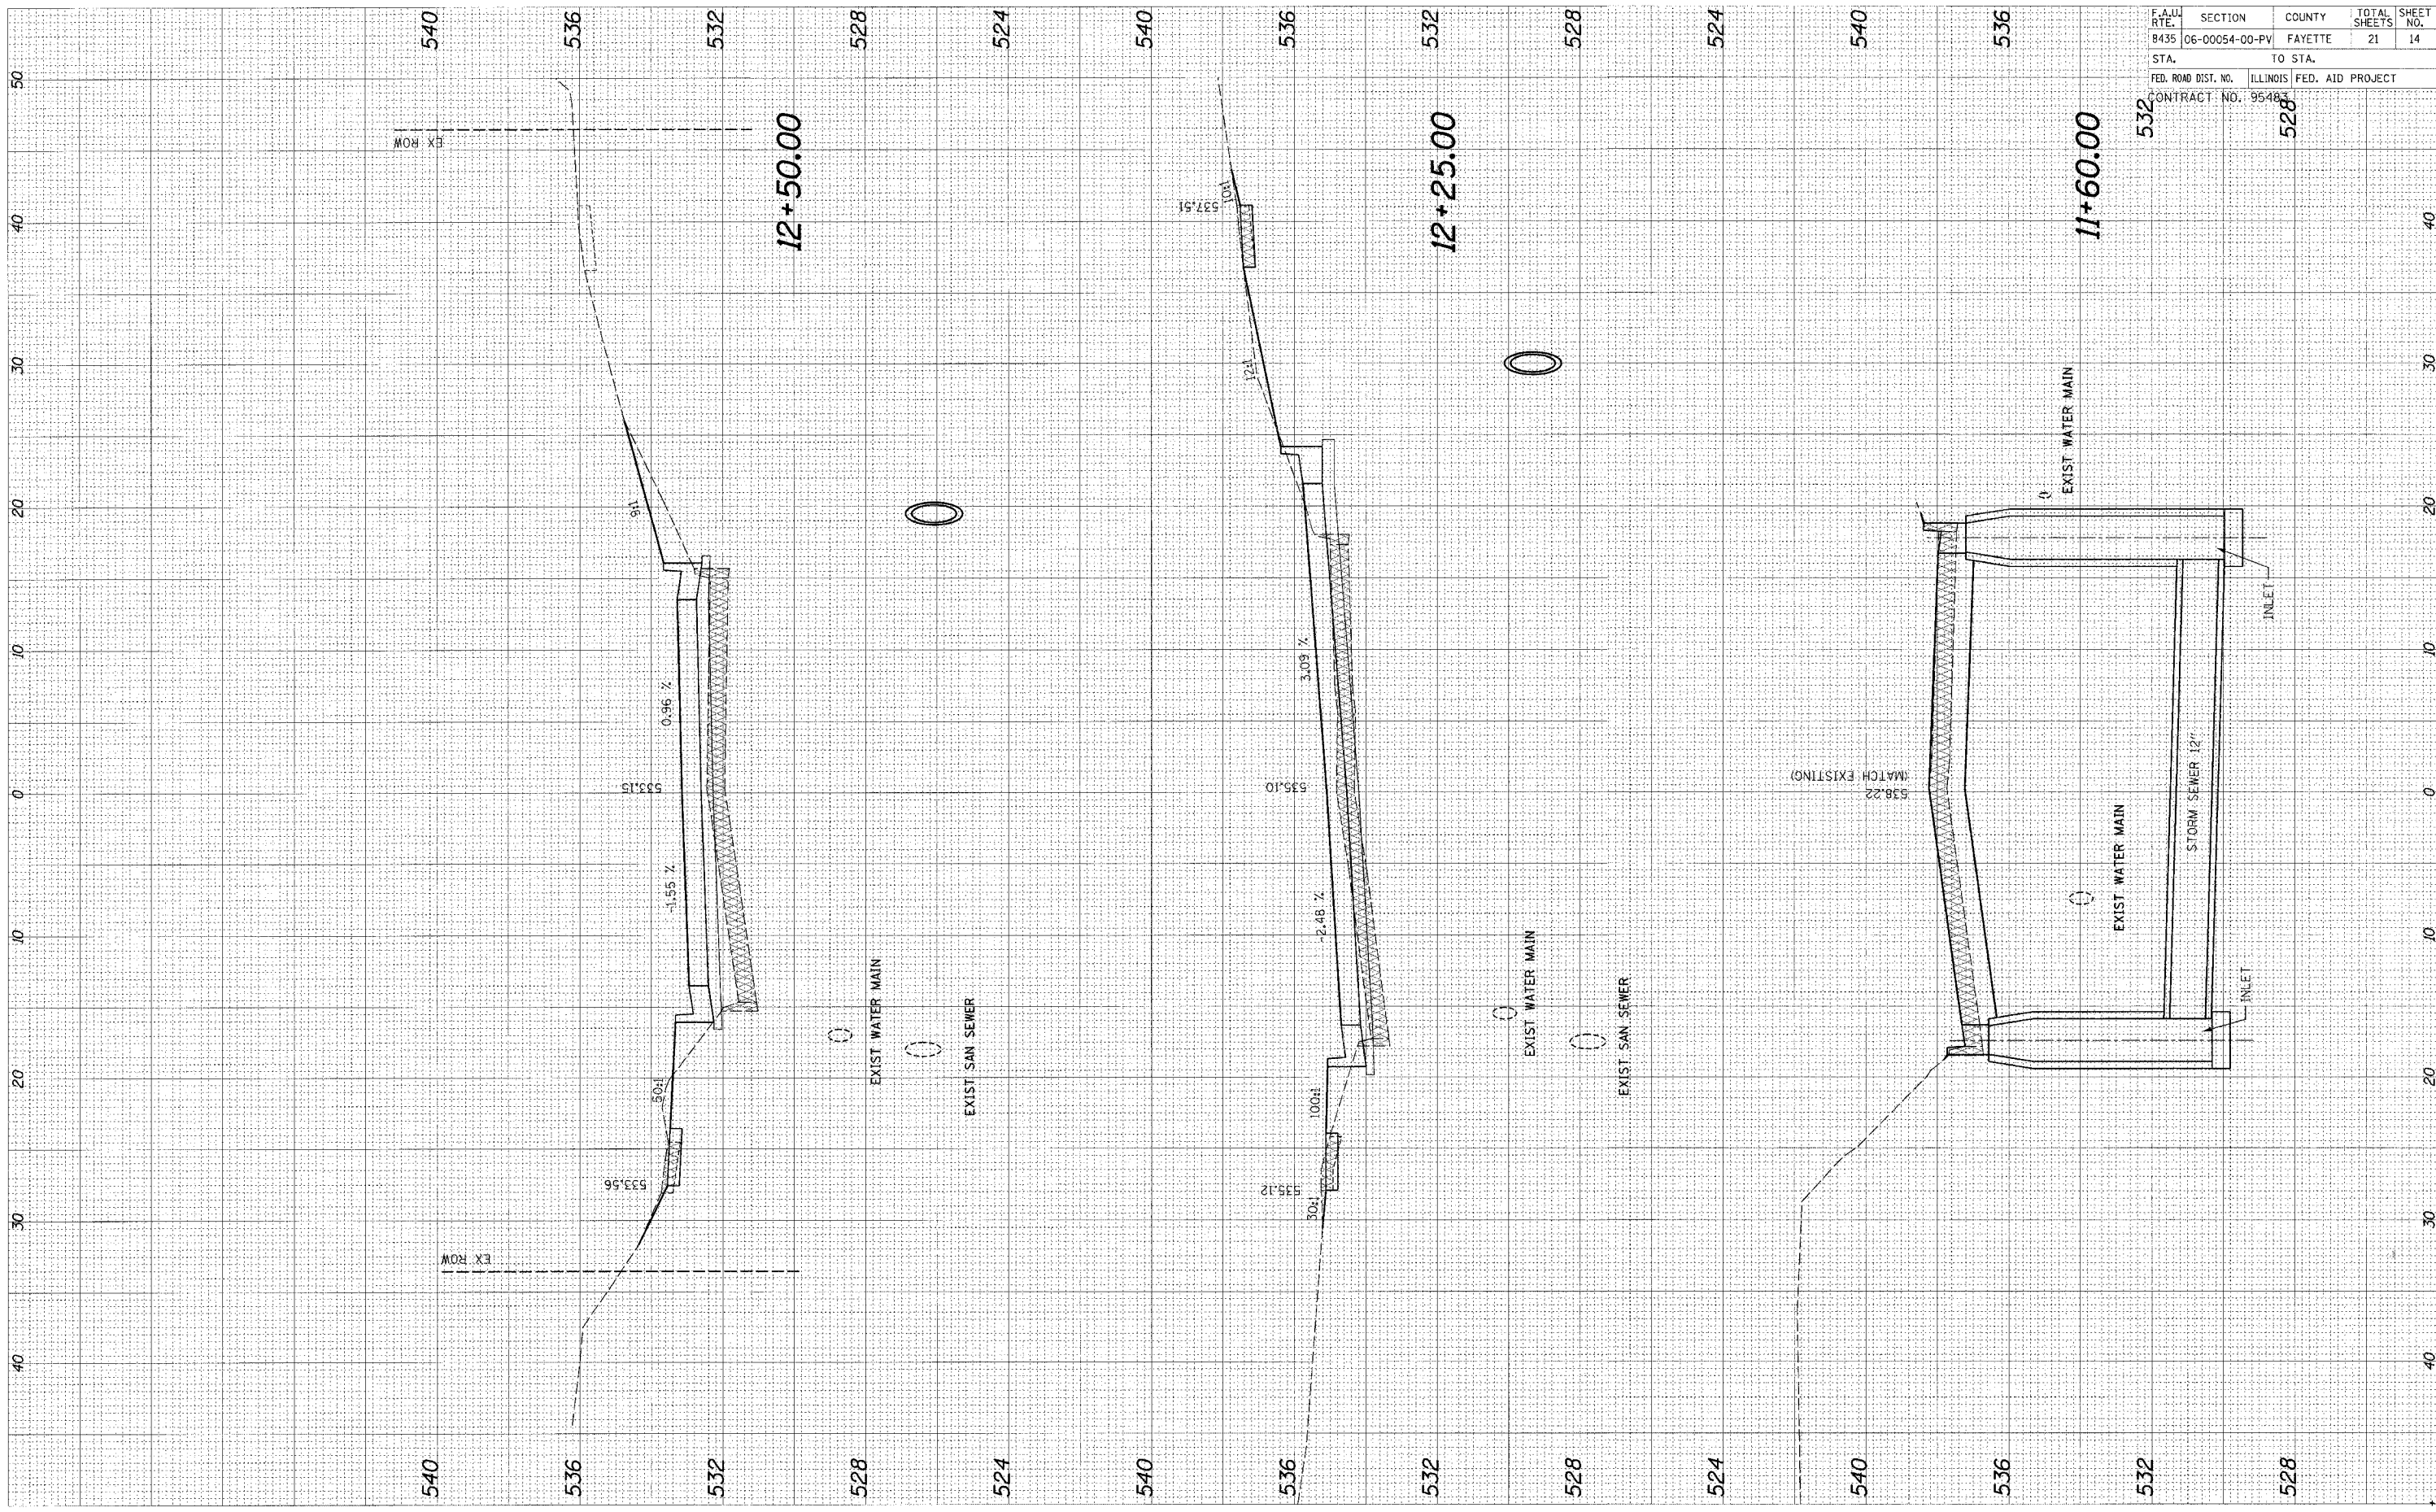

F.A.U. RTE.	SECTION	COUNTY	TOTAL SHEETS	SHEET NO.
8435	06-00054-00-PV	FAYETTE	21	14
STA.	TO STA.			
FED. ROAD DIST. NO.	ILLINOIS FED. AID PROJECT			
CONTRACT NO.: 95483				