


| | |
|--------------|------|
| FINAL SURVEY | DATE |
| REVISION | |
| NO. DATE | |
| NO. DATE | |
| NO. DATE | |
| NO. DATE | |
| NO. DATE | |

| | | |
|-----------------|----|------|
| ORIGINAL SURVEY | BY | DATE |
| REVISION | | |
| NO. DATE | | |
| NO. DATE | | |
| NO. DATE | | |
| NO. DATE | | |
| NO. DATE | | |

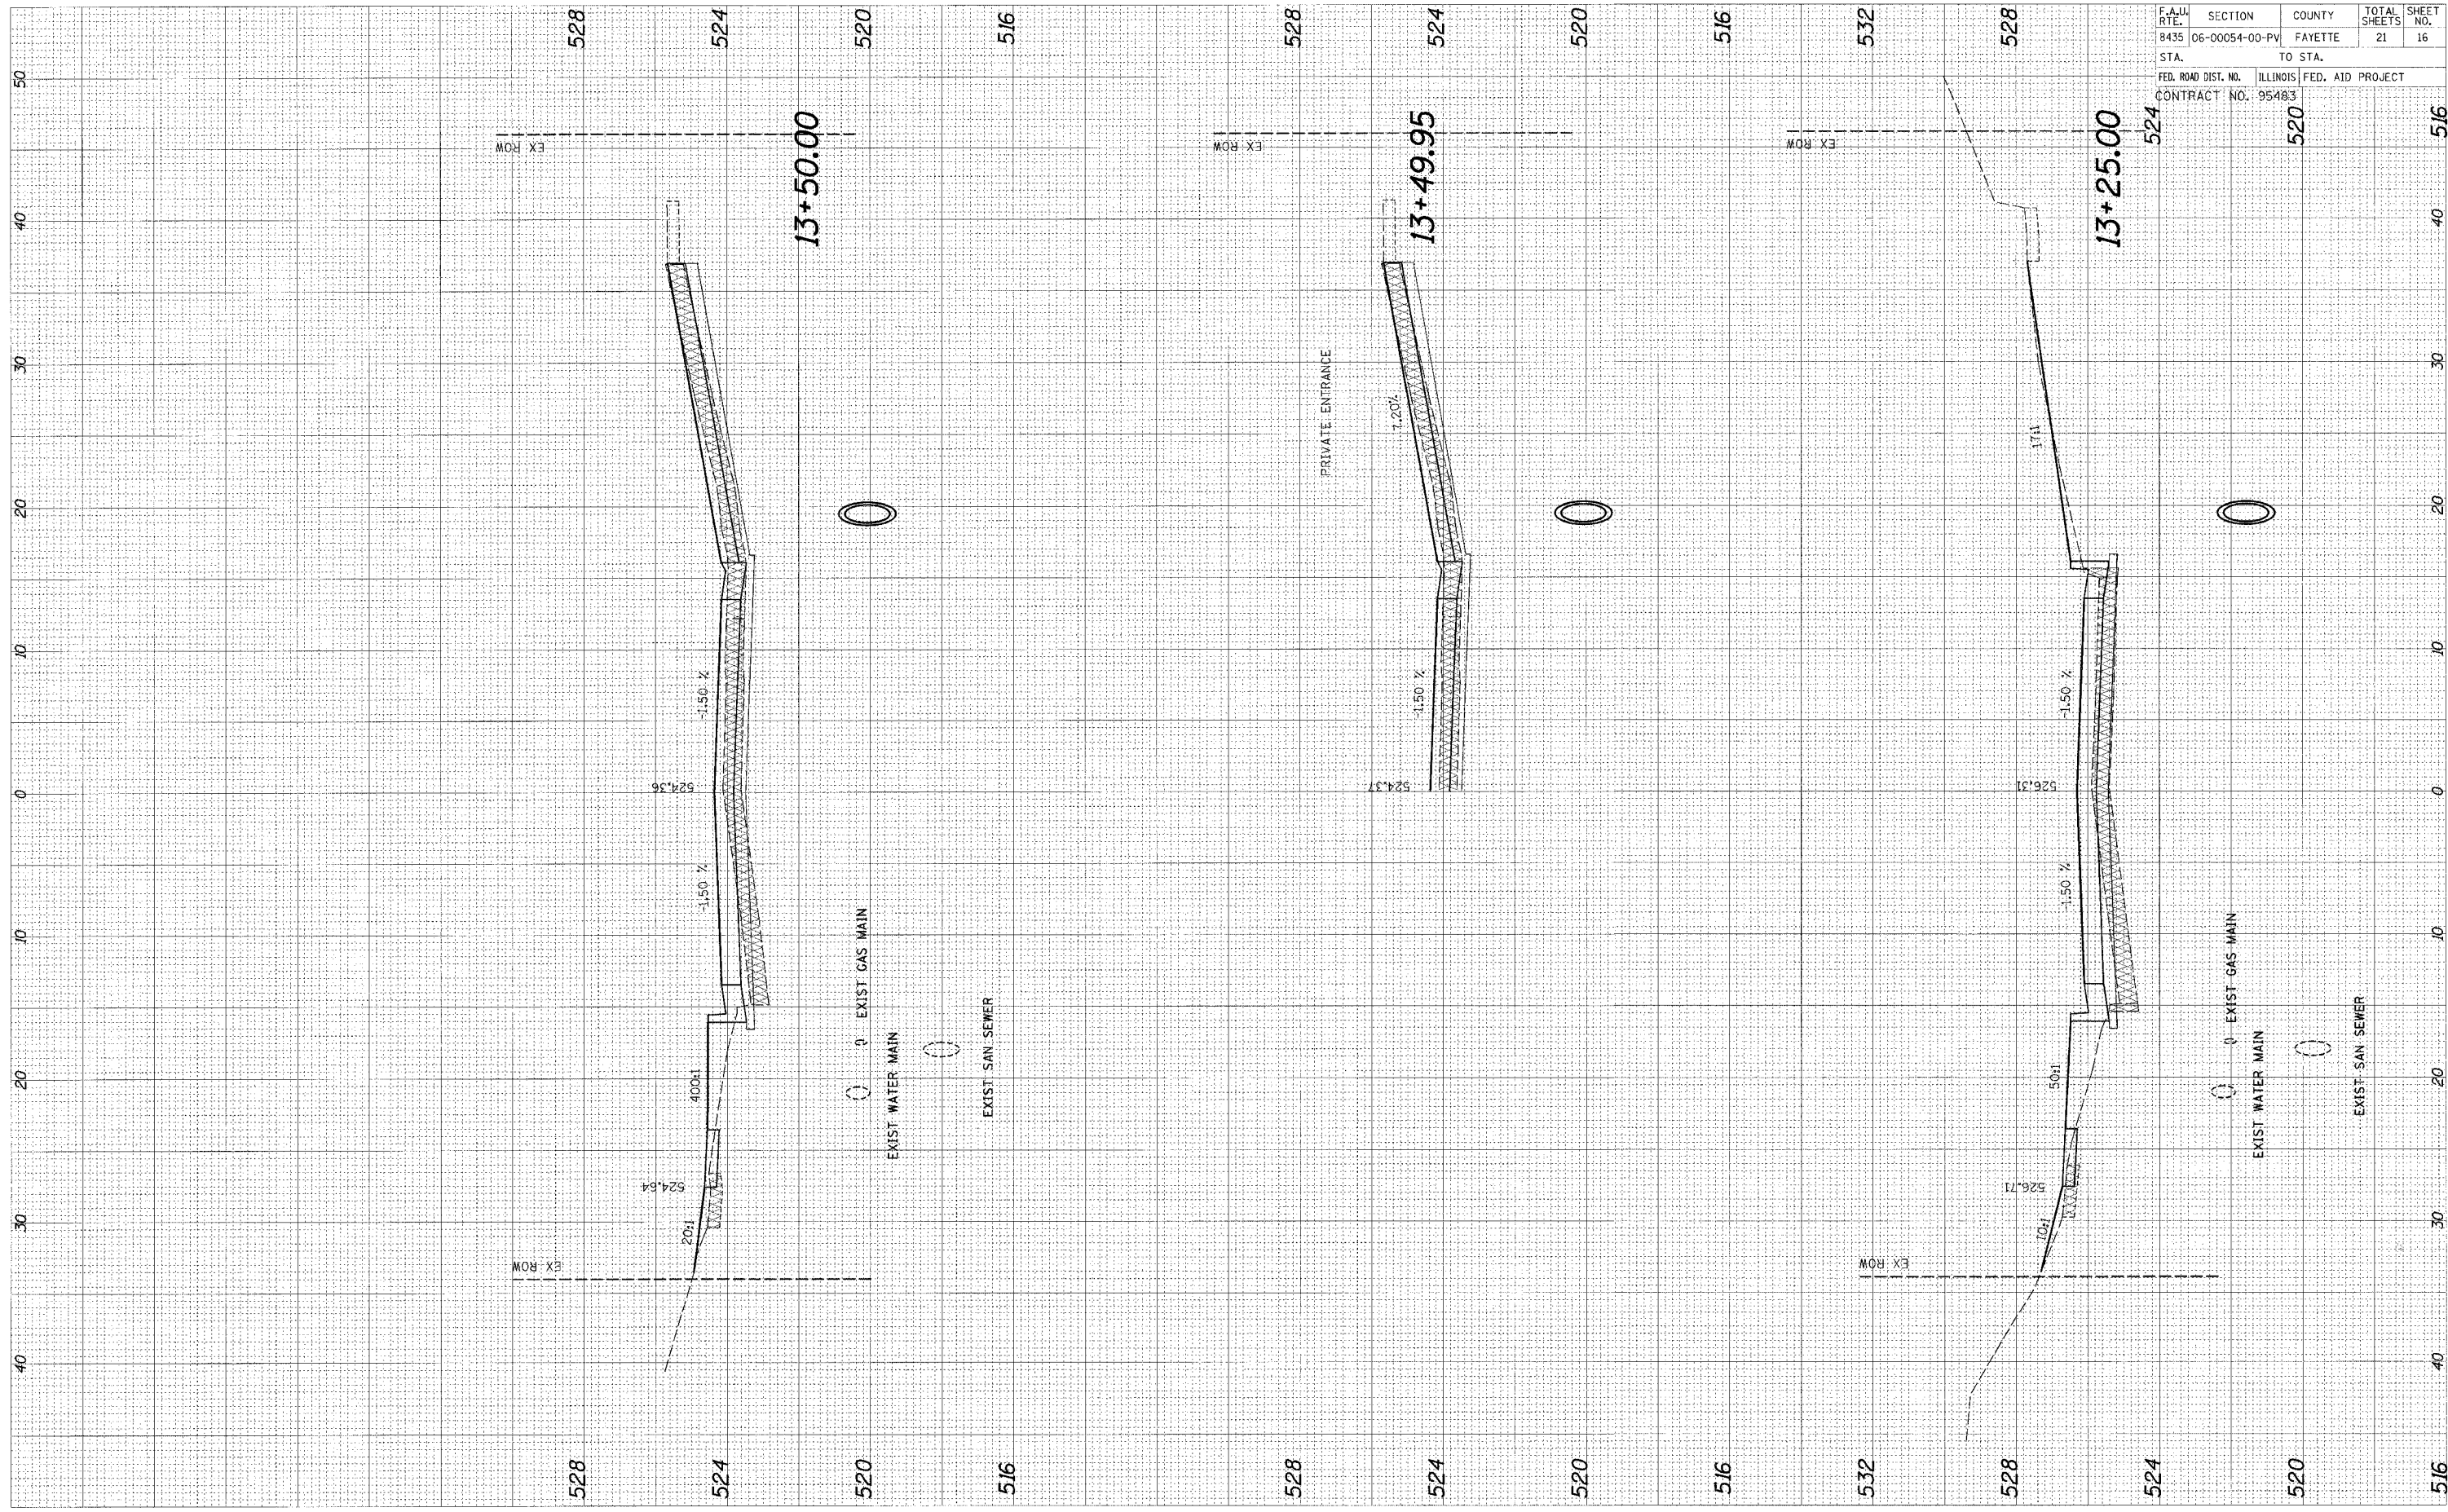

| | | | | |
|---------------------|---------------------------|---------|--------------|-----------|
| F.A.U. RTE. | SECTION | COUNTY | TOTAL SHEETS | SHEET NO. |
| 8435 | 06-00054-00-PV | FAYETTE | 21 | 16 |
| STA. | TO STA. | | | |
| | | | | |
| FED. ROAD DIST. NO. | ILLINOIS FED. AID PROJECT | | | |
| CONTRACT NO. 95483 | 520 | | 516 | |