


FINAL SURVEY
 PROJECTED
 DATE

ORIGINAL SURVEY
 SURVEYED
 DATE

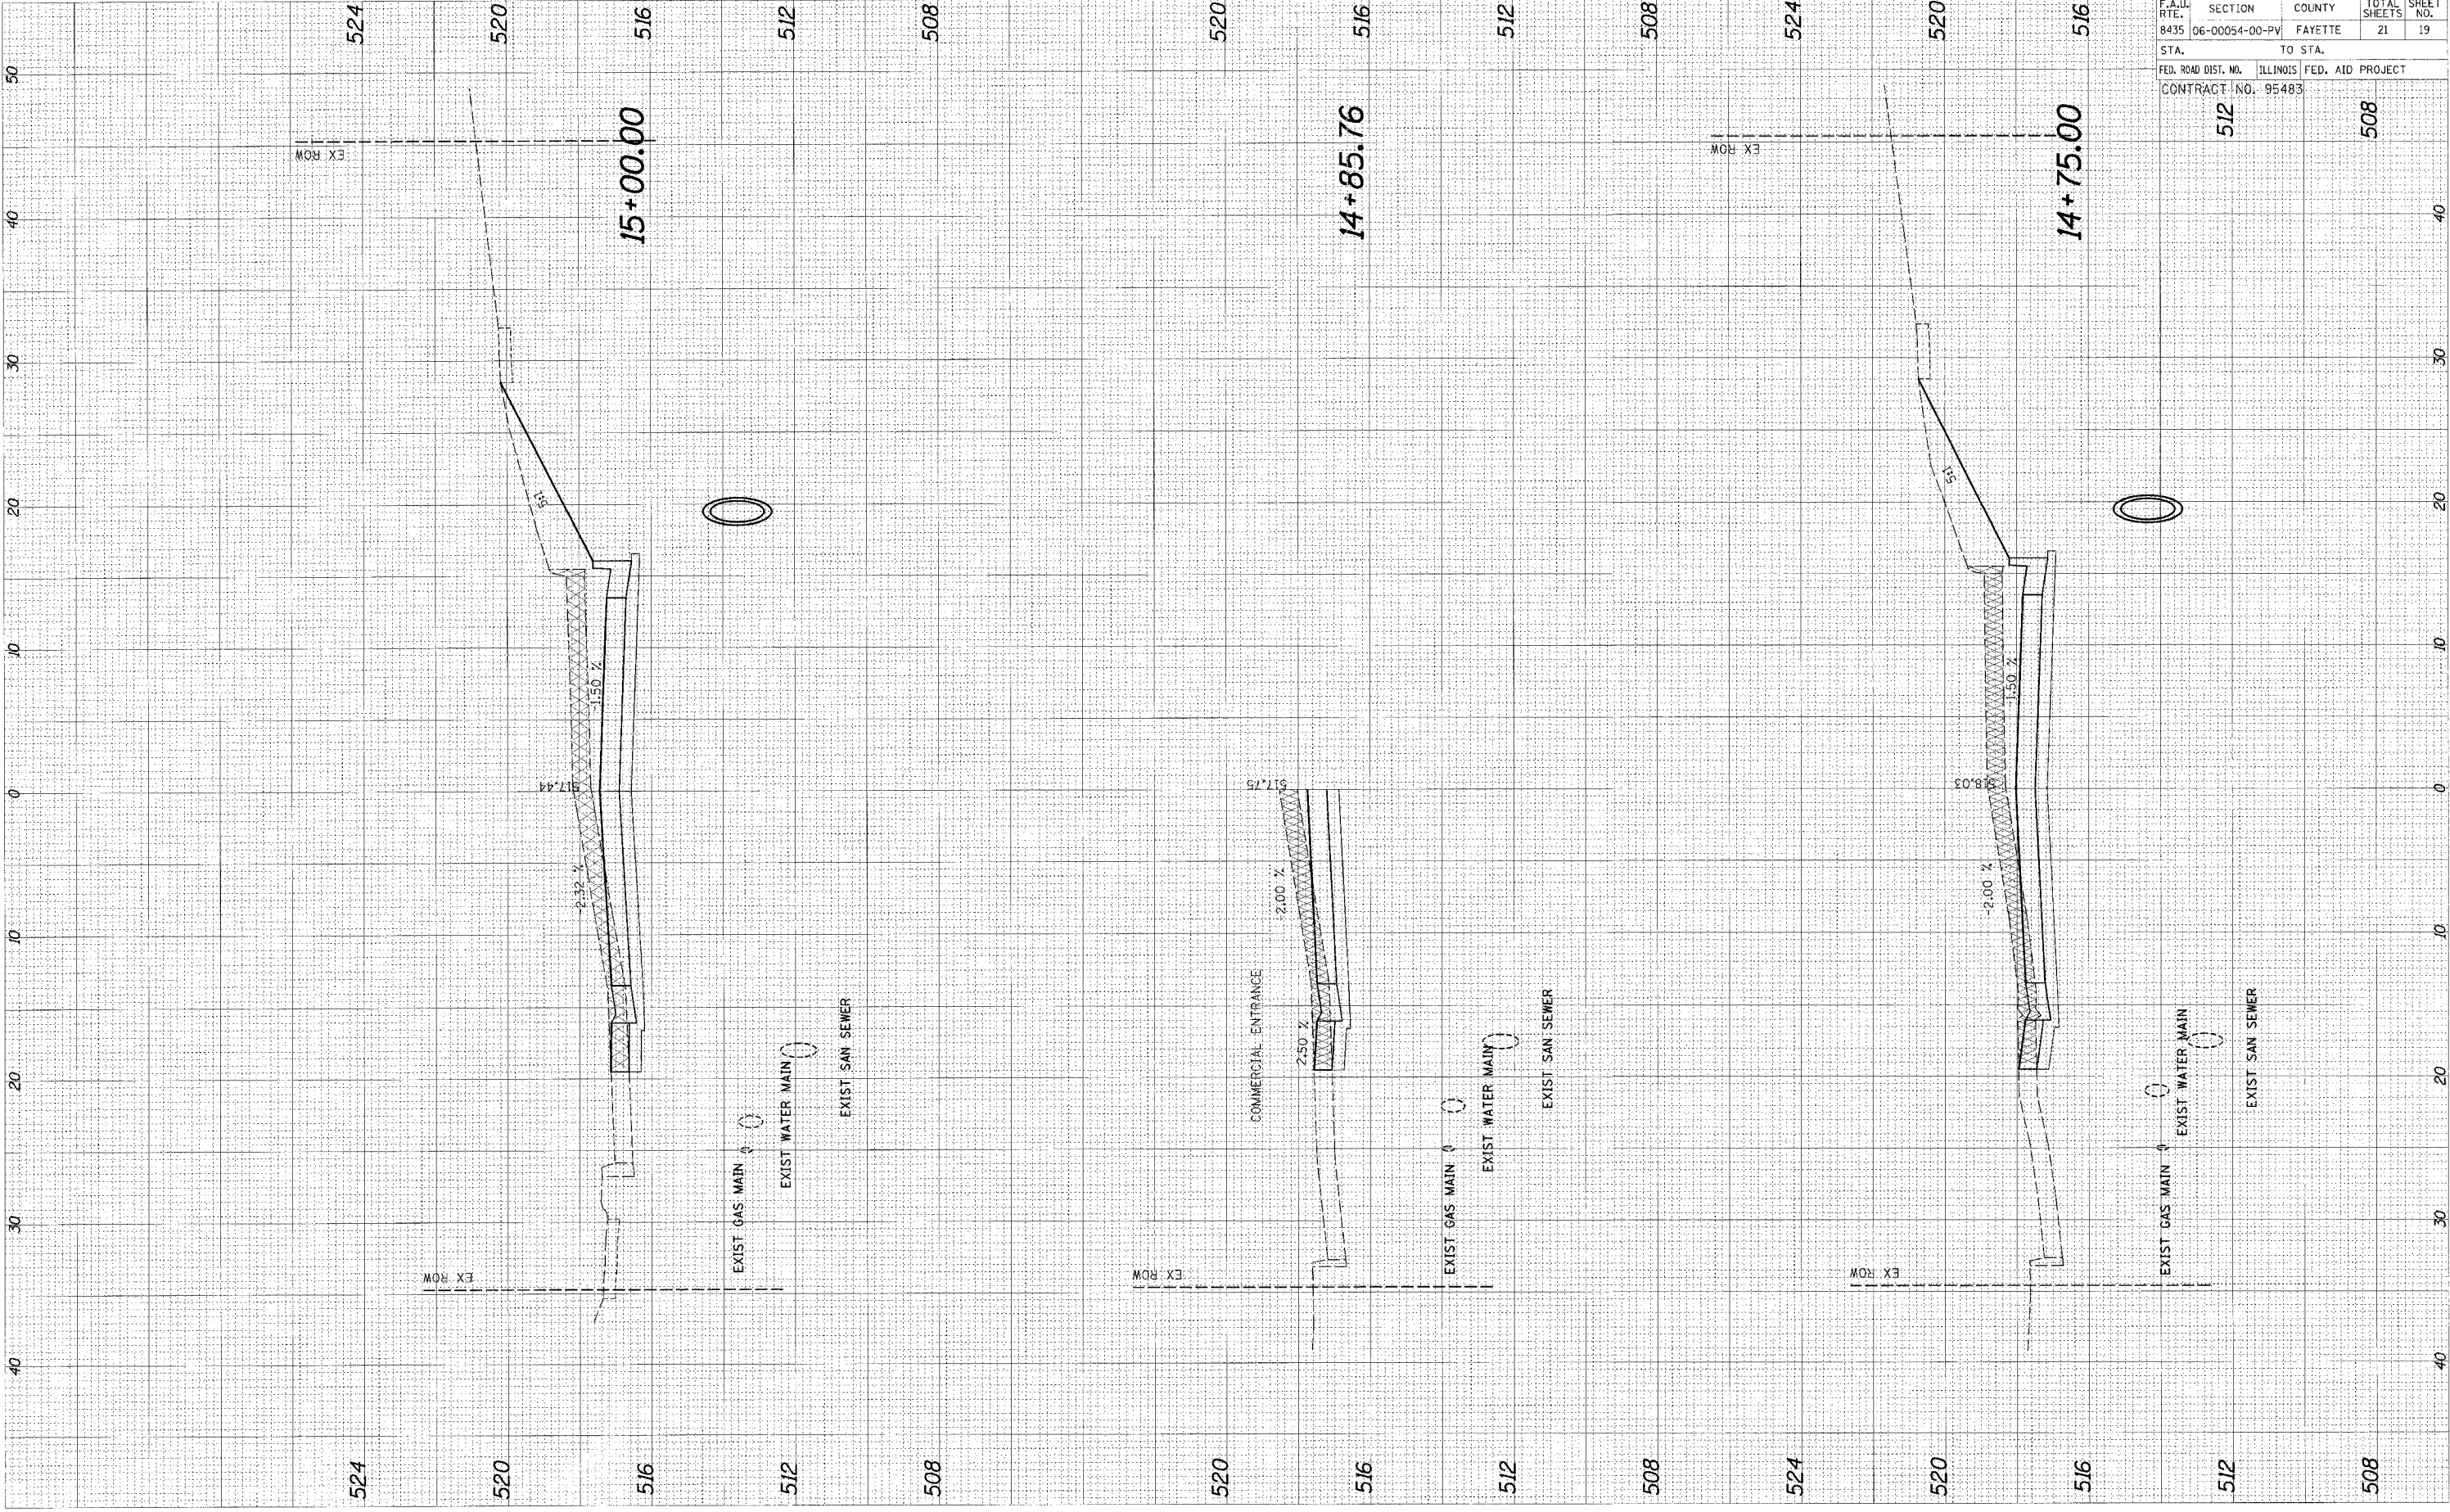

F.A.U. RTE. NO.	SECTION	COUNTY	TOTAL SHEETS	SHEET NO.
8435	06-00054-00-PV	FAYETTE	21	19
STA.	TO STA.			
FED. ROAD DIST. NO.	ILLINOIS	FED. AID PROJECT		
CONTRACT NO.	95483			

524

520

516

512

508

520

516

512

508

524

520

516

524

520

516

512

508

520

516

512

508

524

520

516

512

508

15+00.00

14+85.76

14+75.00

EX ROW

EX ROW

EX ROW

EX ROW

EX ROW

EXIST GAS MAIN

EXIST WATER MAIN

EXIST SAN SEWER

EXIST GAS MAIN

EXIST WATER MAIN

EXIST SAN SEWER

EXIST GAS MAIN

EXIST WATER MAIN

EXIST SAN SEWER

COMMERCIAL ENTRANCE

2.32%

17.44'

1.50%

2.50%

51.75'

2.00%

2.00%

18.03'

1.50%

5.1'

5.1'