


FINAL SURVEY	DATE
SURVEYED	
NOTE BOOK	
AREAS	
AREAS DUMPED	

ORIGINAL SURVEY	DATE
SURVEYED	
NOTE BOOK	
AREAS	
AREAS DUMPED	



F.A.W. RTE.	SECTION	COUNTY	TOTAL SHEETS	SHEET NO.
8435	06-00054-00-PV	FAYETTE	21	21
STA.	TO STA.			
	ILLINOIS FED. AID PROJECT			
CONTRACT NO. 95463				

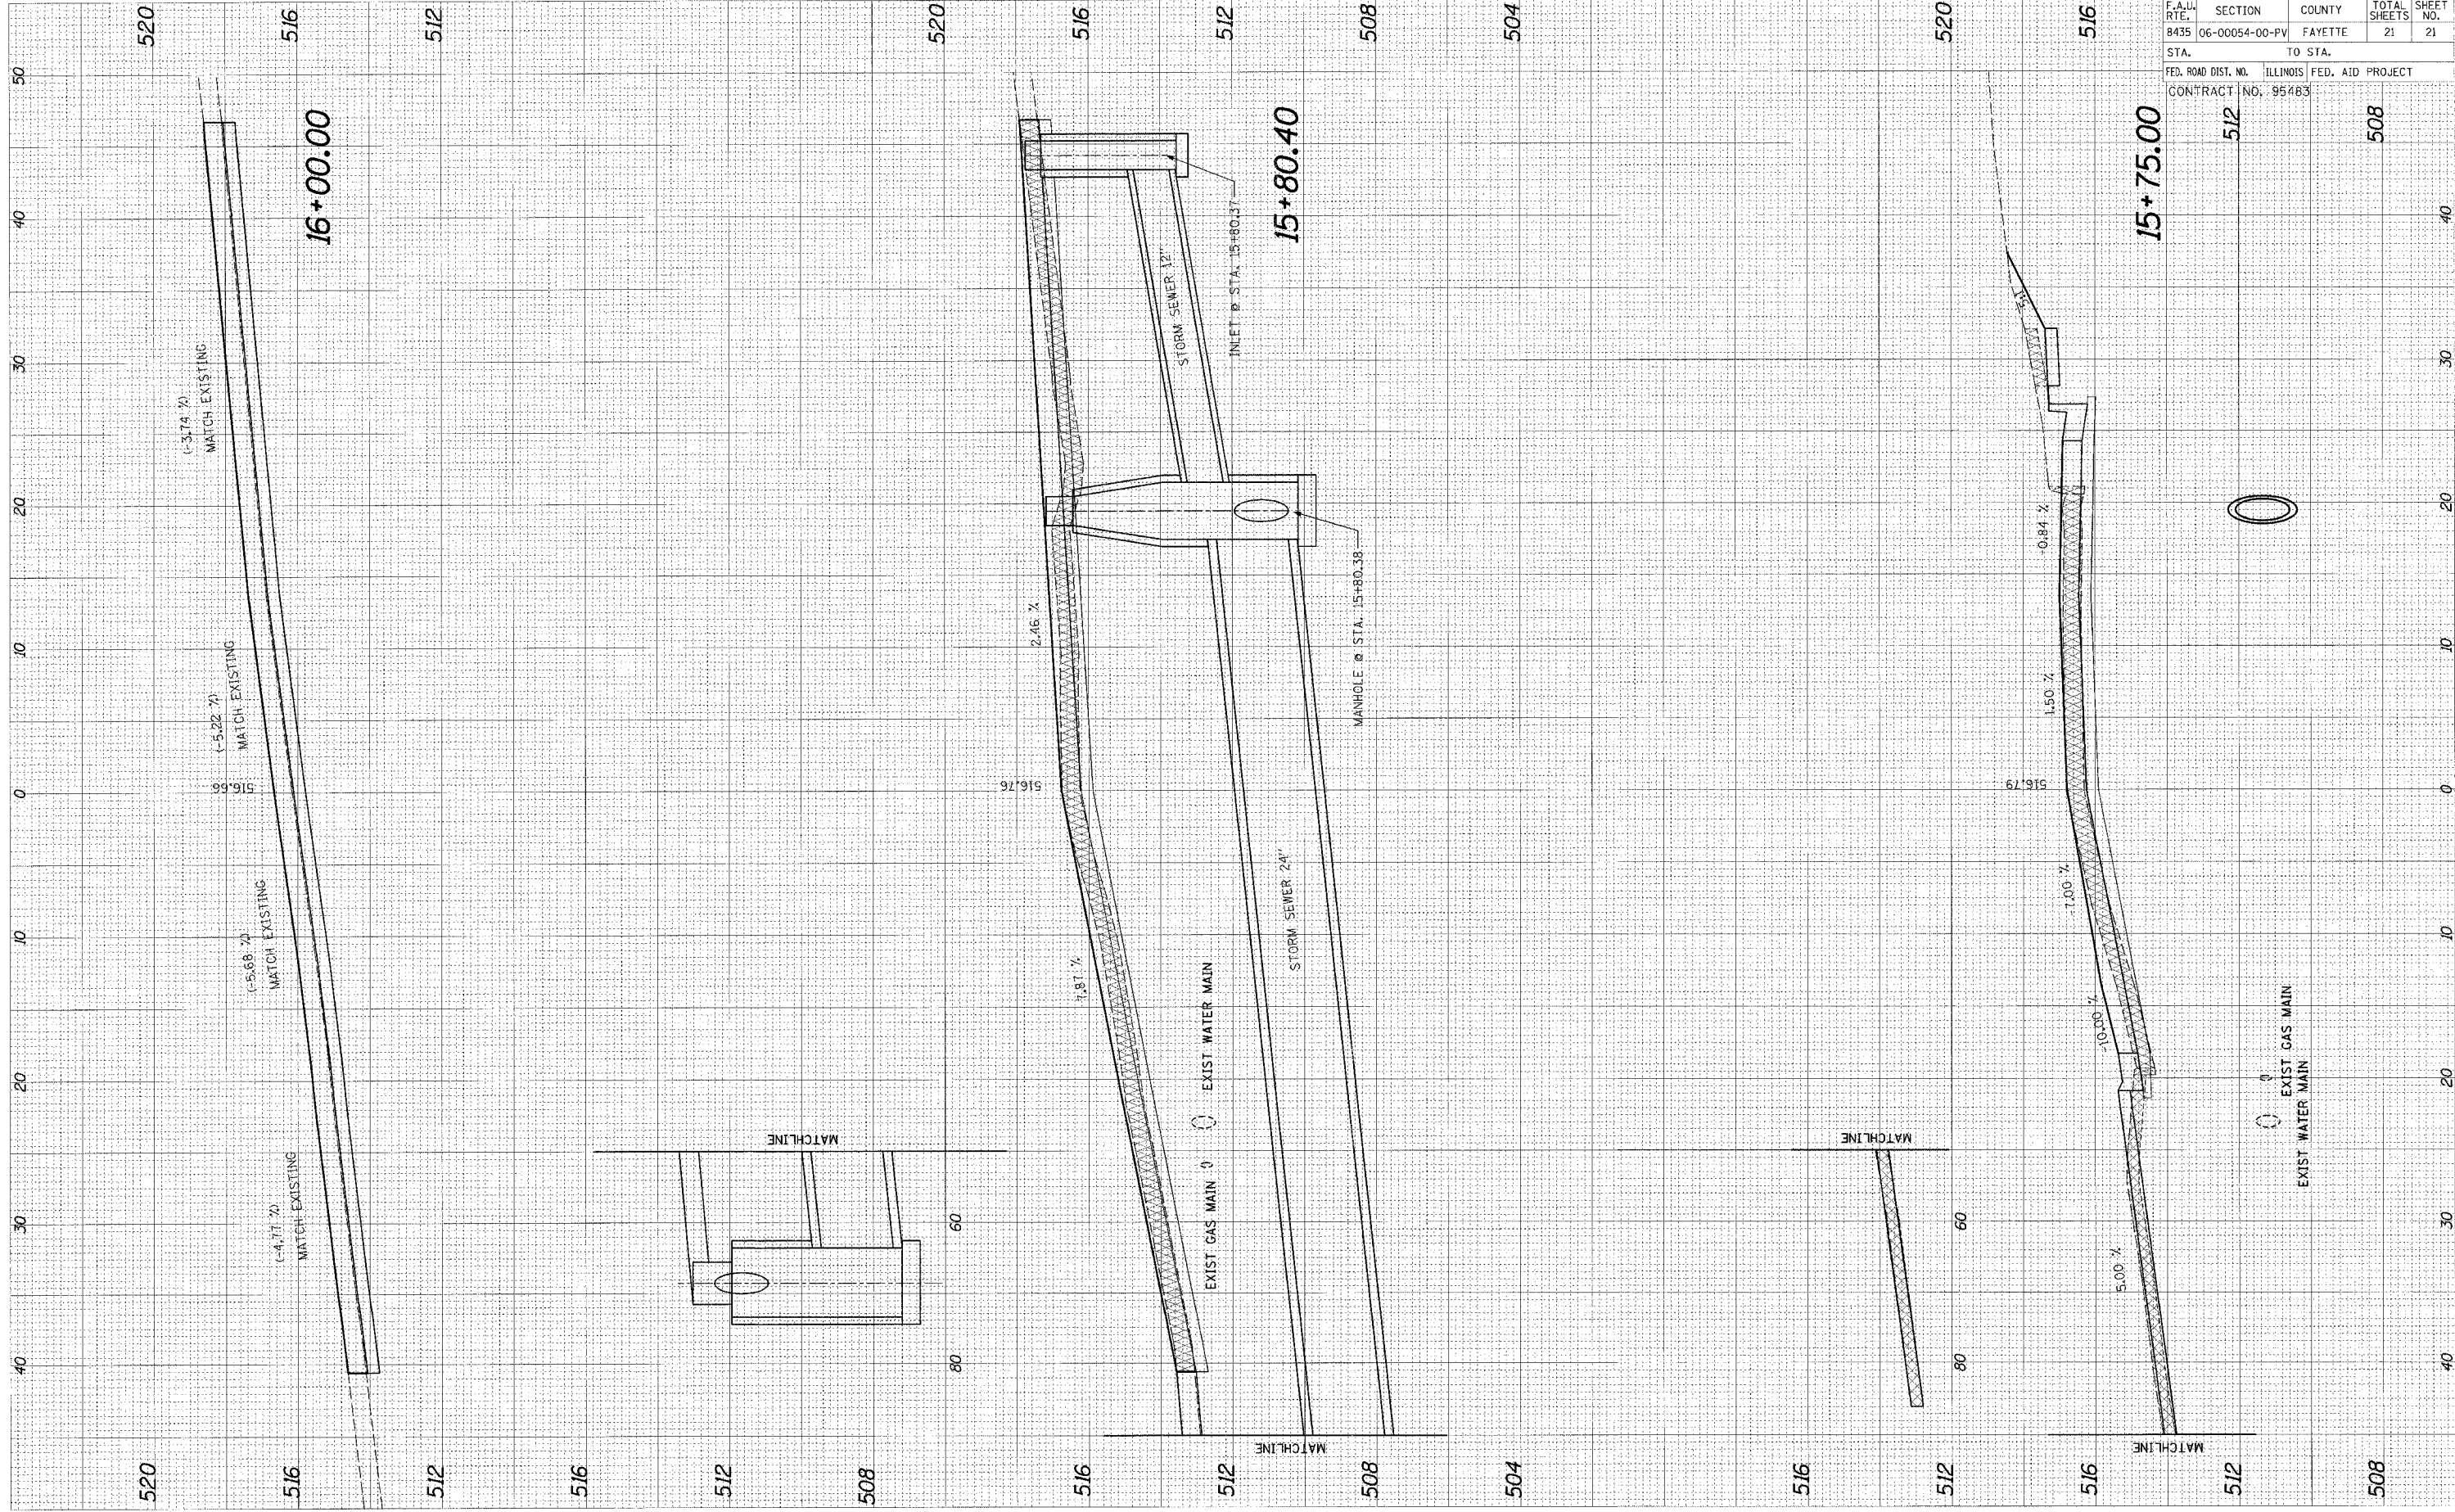

508

508