


F.A. RTE.	SECTION	COUNTY	TOTAL SHEETS	SHEET NO.
T.R. 133	05-1717-00-BR	SHELBY	21	20
STA. 51+50				
ROAD DISTRICT ILLINOIS			RIDGE	
CONTRACT NO. 95484				

DATE	
BY	
REVISIONS	
NO.	
DESCRIPTION	
DATE	

DATE	09/09/05
BY	S.A.P.
REVISIONS	
NO.	
DESCRIPTION	
DATE	

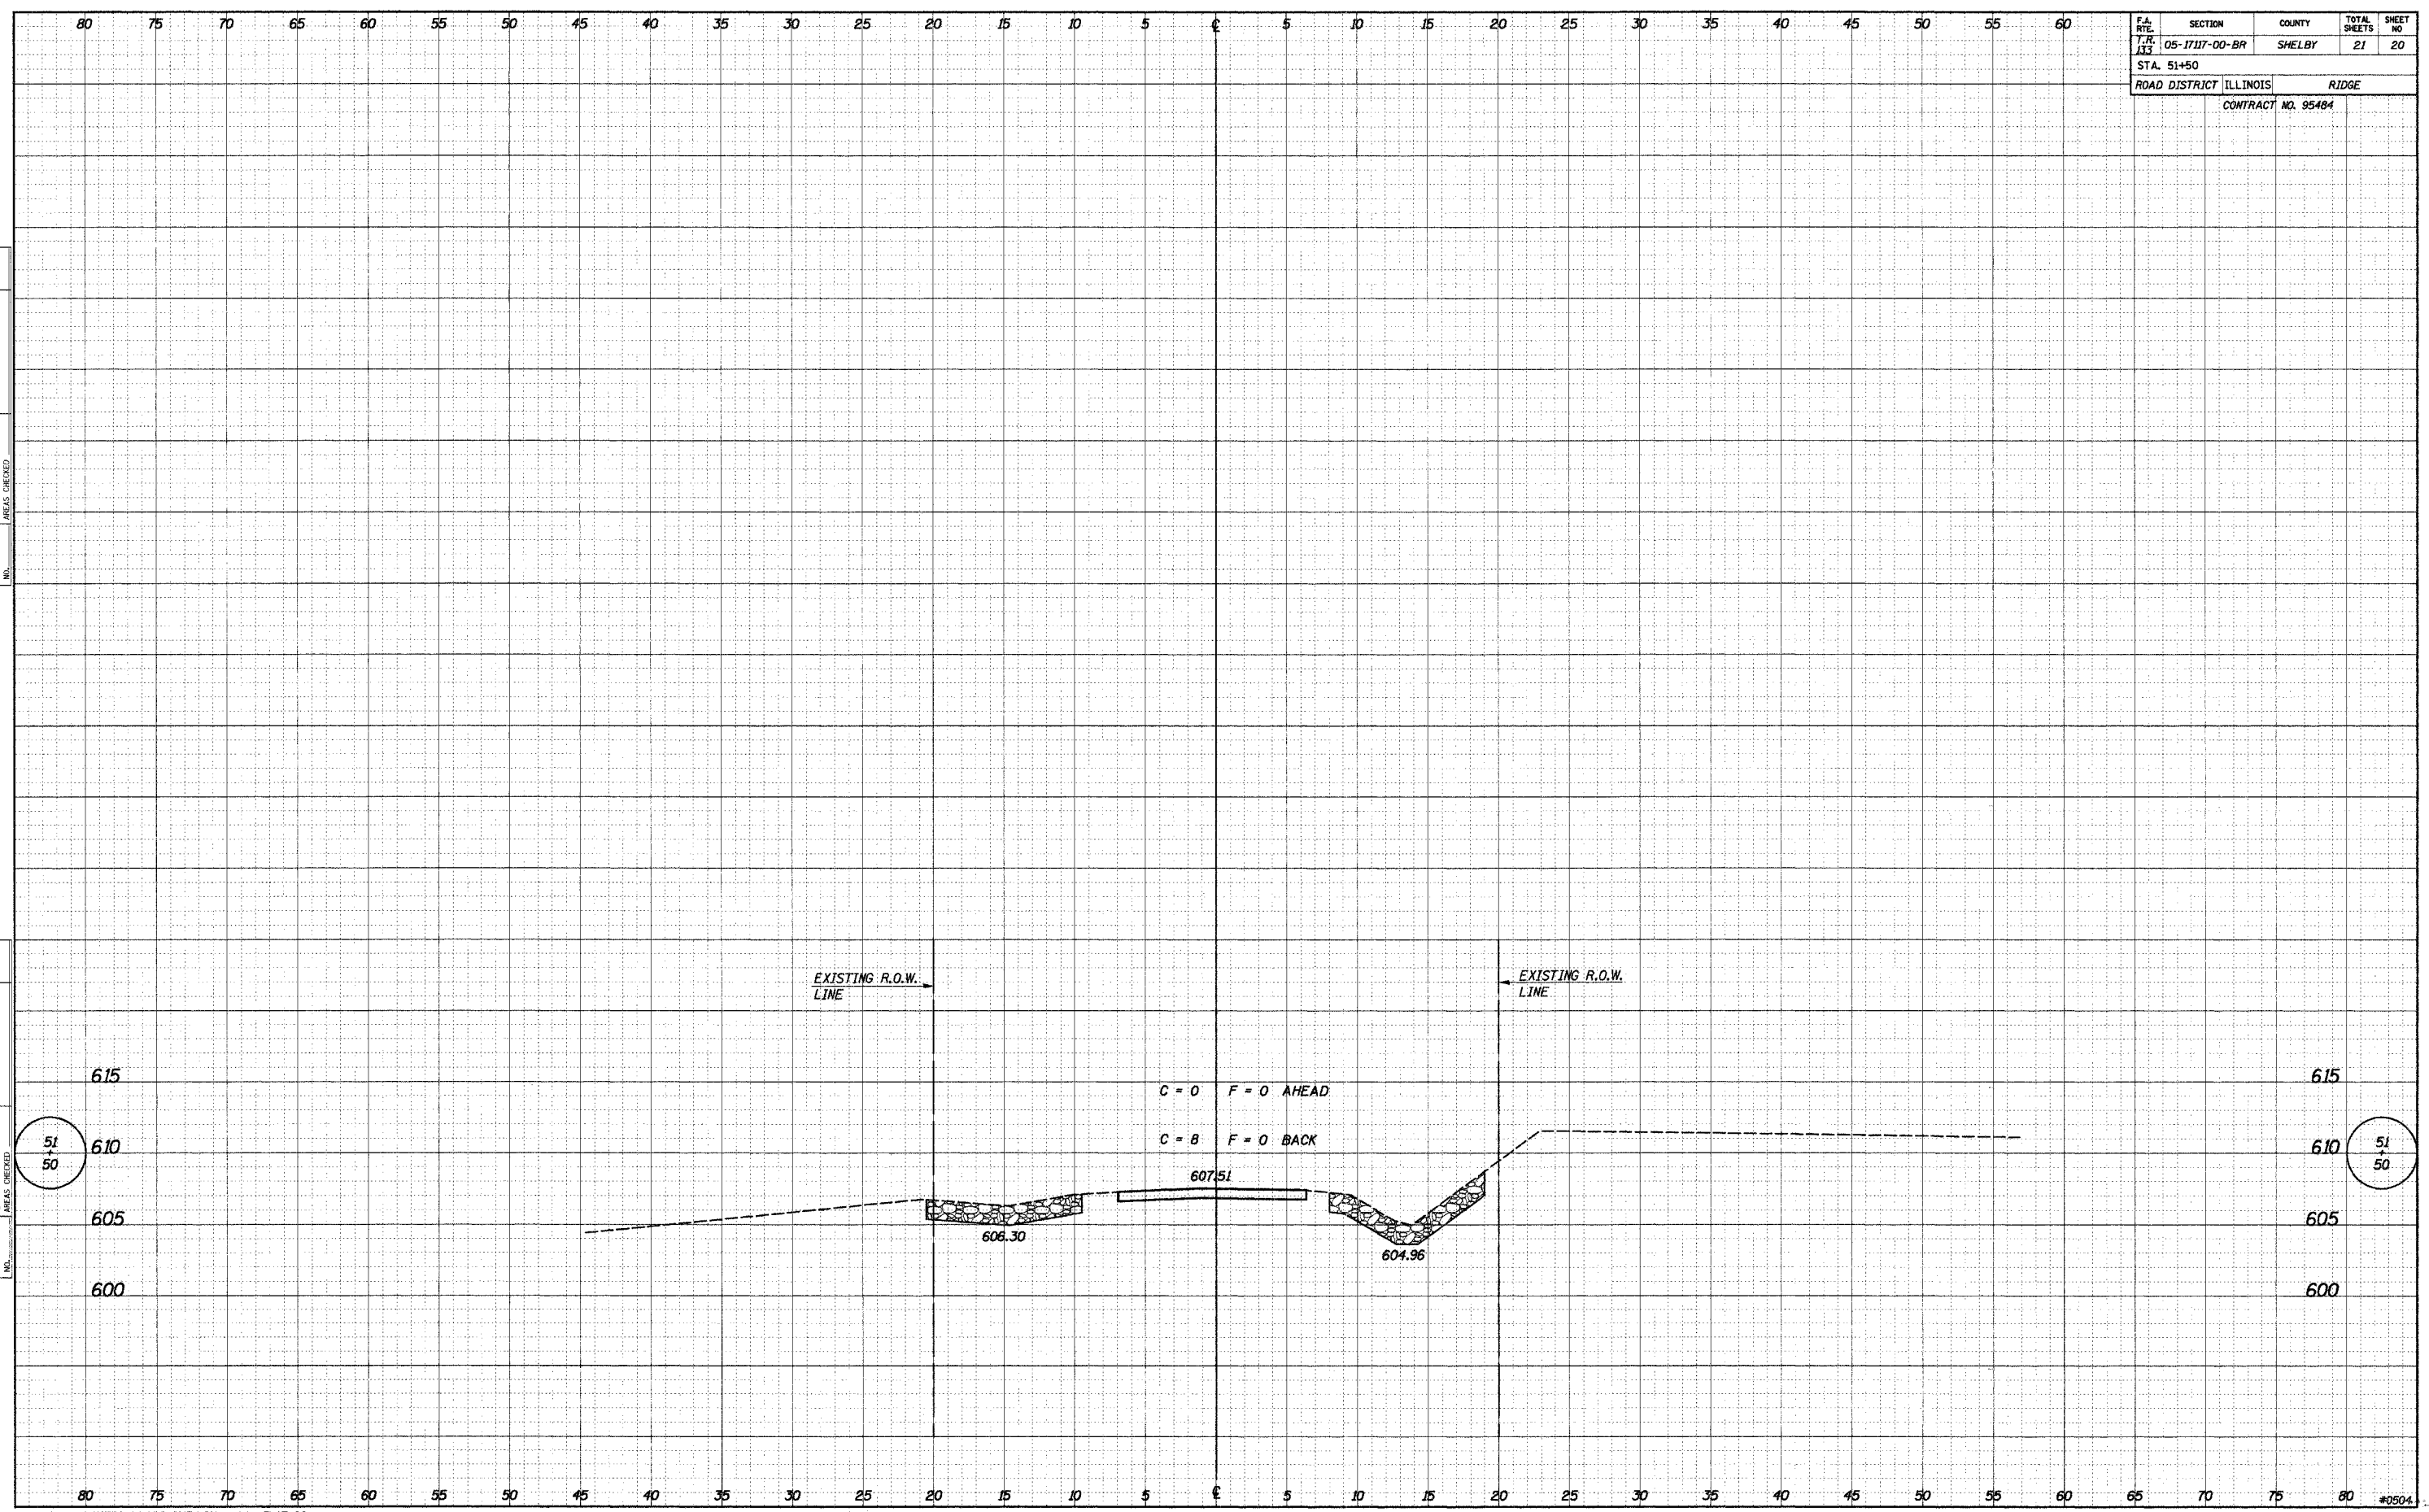

C = 0 F = 0 AHEAD
 C = 8 F = 0 BACK