


FILE NAME: C:\P137\137-00-BR\97277.dwg

ROUTE	SECTION	COUNTY	TOTAL SHEETS	SHEET NO.
T.R.137	*	JERSEY	9	9
FEDERAL AID PROJECT BROS-083(038)				
* 04-07118-00-BR				
CONTRACT NO. 97277				


PROJECT ENDS - Sta. 6+40

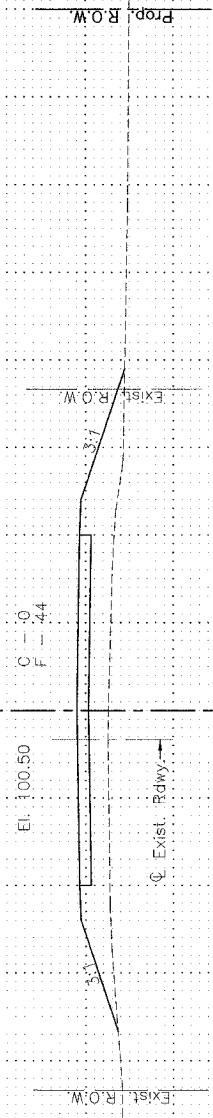

6+40  
95  
90


End Shoulder Widening - Sta. 5+46.5 Rt.

End Traffic Barrier Terminal Type 1  
Special (Tangent) - Sta. 5+12.5 Rt.

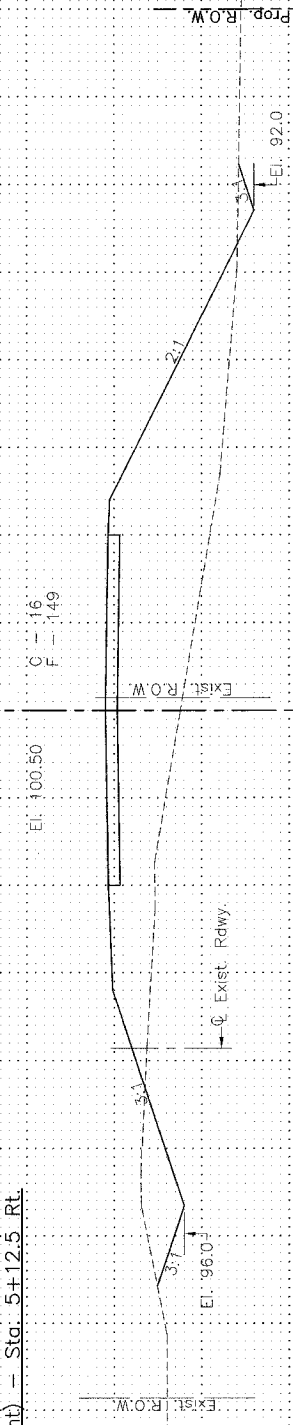

5+46.5  
95  
90

Blk. E. Abut. - Sta. 4+29

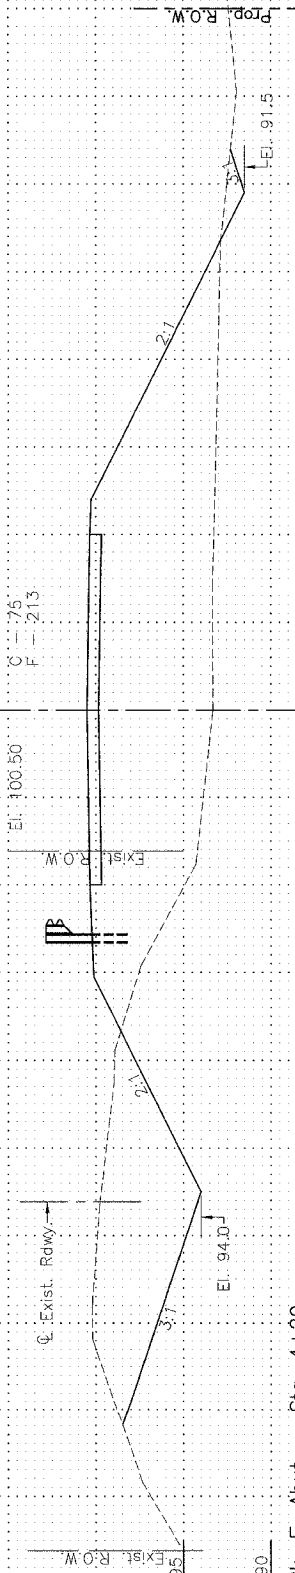

4+29  
95  
90

CROSS SECTIONS  
T.R. 137 OVER PIASA CREEK  
SECTION 04-07118-00-BR  
JERSEY COUNTY

50  
40  
30  
20  
10  
0  
10  
20  
30  
40  
50