

FAS. ALC.	SECTION	COUNTY	TOTAL SHEETS	SHEET NO.
.17	10
STA. _____ TO STA. _____				
FED. ROAD DIST. NO. ILLINOIS FED. AID PROJECT				

* FAS 2882 (IL 37)/FAS 903
 ** 09 CONT. MAINT. FY 07-5
 *** FRANKLIN & WILLIAMSON

LOCATION 1
 FAS 903 EAST OF HERRIN
 STA. -0+29.80 TO STA. 45+00




EXIST. CURVE 2
 PI STA. = 45+61.33
 Δ = 73° 14' 39" (LT)
 D = 2° 39' 58"
 R = 2,148.96'
 T = 1,597.24'
 L = 2,747.13'
 E = 528.58'
 e = -----
 T.R. = -----
 S.E. RUN = 0.035'/'
 P.C. STA. = 29+64.08
 P.T. STA. = 57+11.21

CITY OF HERRIN
 PROP. IMPROVEMENT BEGINS
 STA. -0+29.80 (FAS 903) INLAY BEGINS

INLAY ENDS. TRANSITION
 FROM STA. 13+56 TO STA. 13+76
 (SEE SHT. 16)

☐ FAS 903

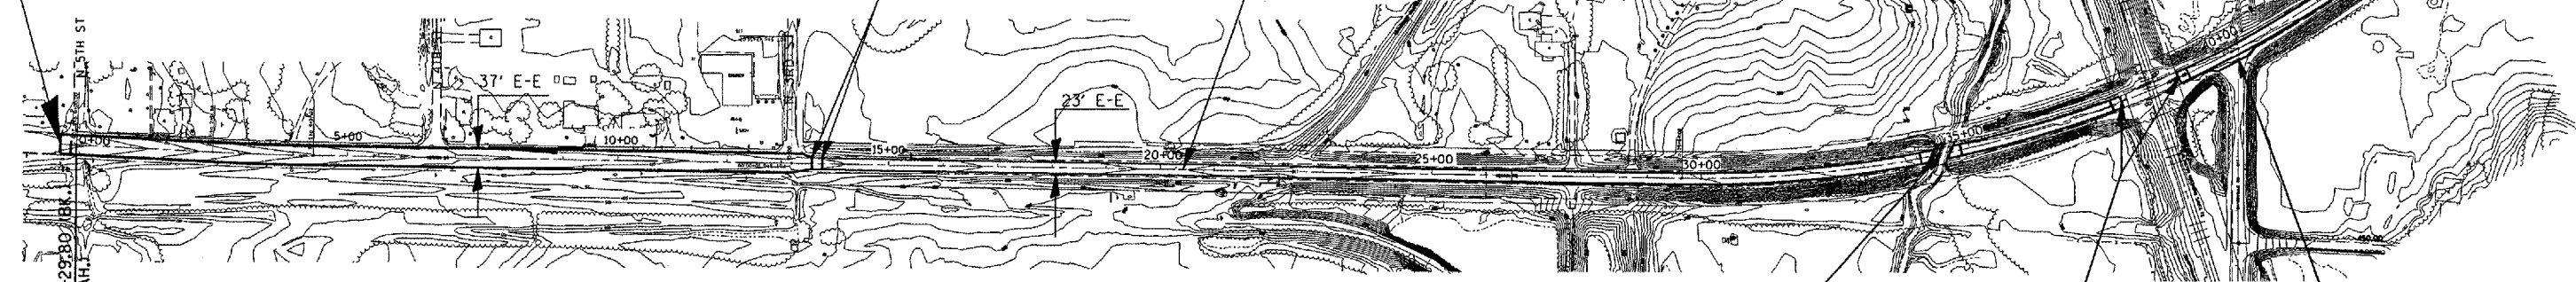

EXIST. CURVE 1
 PI STA. = 3+44.56
 Δ = 2° 06' 41" (LT)
 D = 1° 08' 19"
 R = 5,031.69'
 T = 92.72'
 L = 185.43'
 E = 0.85'
 e = -----
 T.R. = -----
 S.E. RUN = -----
 P.C. STA. = 2+51.84
 P.T. STA. = 4+37.27

STR. NO. 100-3008
 STA. 34+24 TO STA. 34+64

OMIT RAILROAD CROSSING
 STA. 37+95 TO STA. 39+06

BANDYVILLE RD.
 RT. STA. 40+31

PLOT DATE = 4/29/2005
 FILE NAME = C:\p03306\p03306.dwg
 PLOT SCALE = 1/8" = 100'
 USER NAME = mcdonald