


F.A.S. RTE.	SECTION	COUNTY	TOTAL SHEETS	SHEET NO.
•	••	•••	17	11
STA. _____ TO STA. _____				
FED. ROAD DIST. NO. _____ ILLINOIS			FED. AID PROJECT	

- FAS 2882 (IL 371)/FAS 903
- 09 CONT. MAINT. FY 07-5
- FRANKLIN & WILLIAMSON

LOCATION 1
FAS 903 EAST OF HERRIN
STA. 45+00 TO STA. 75+30

PROP. IMPROVEMENT ENDS
STA. 75+30 (FAS 903)
BUTT JOINT

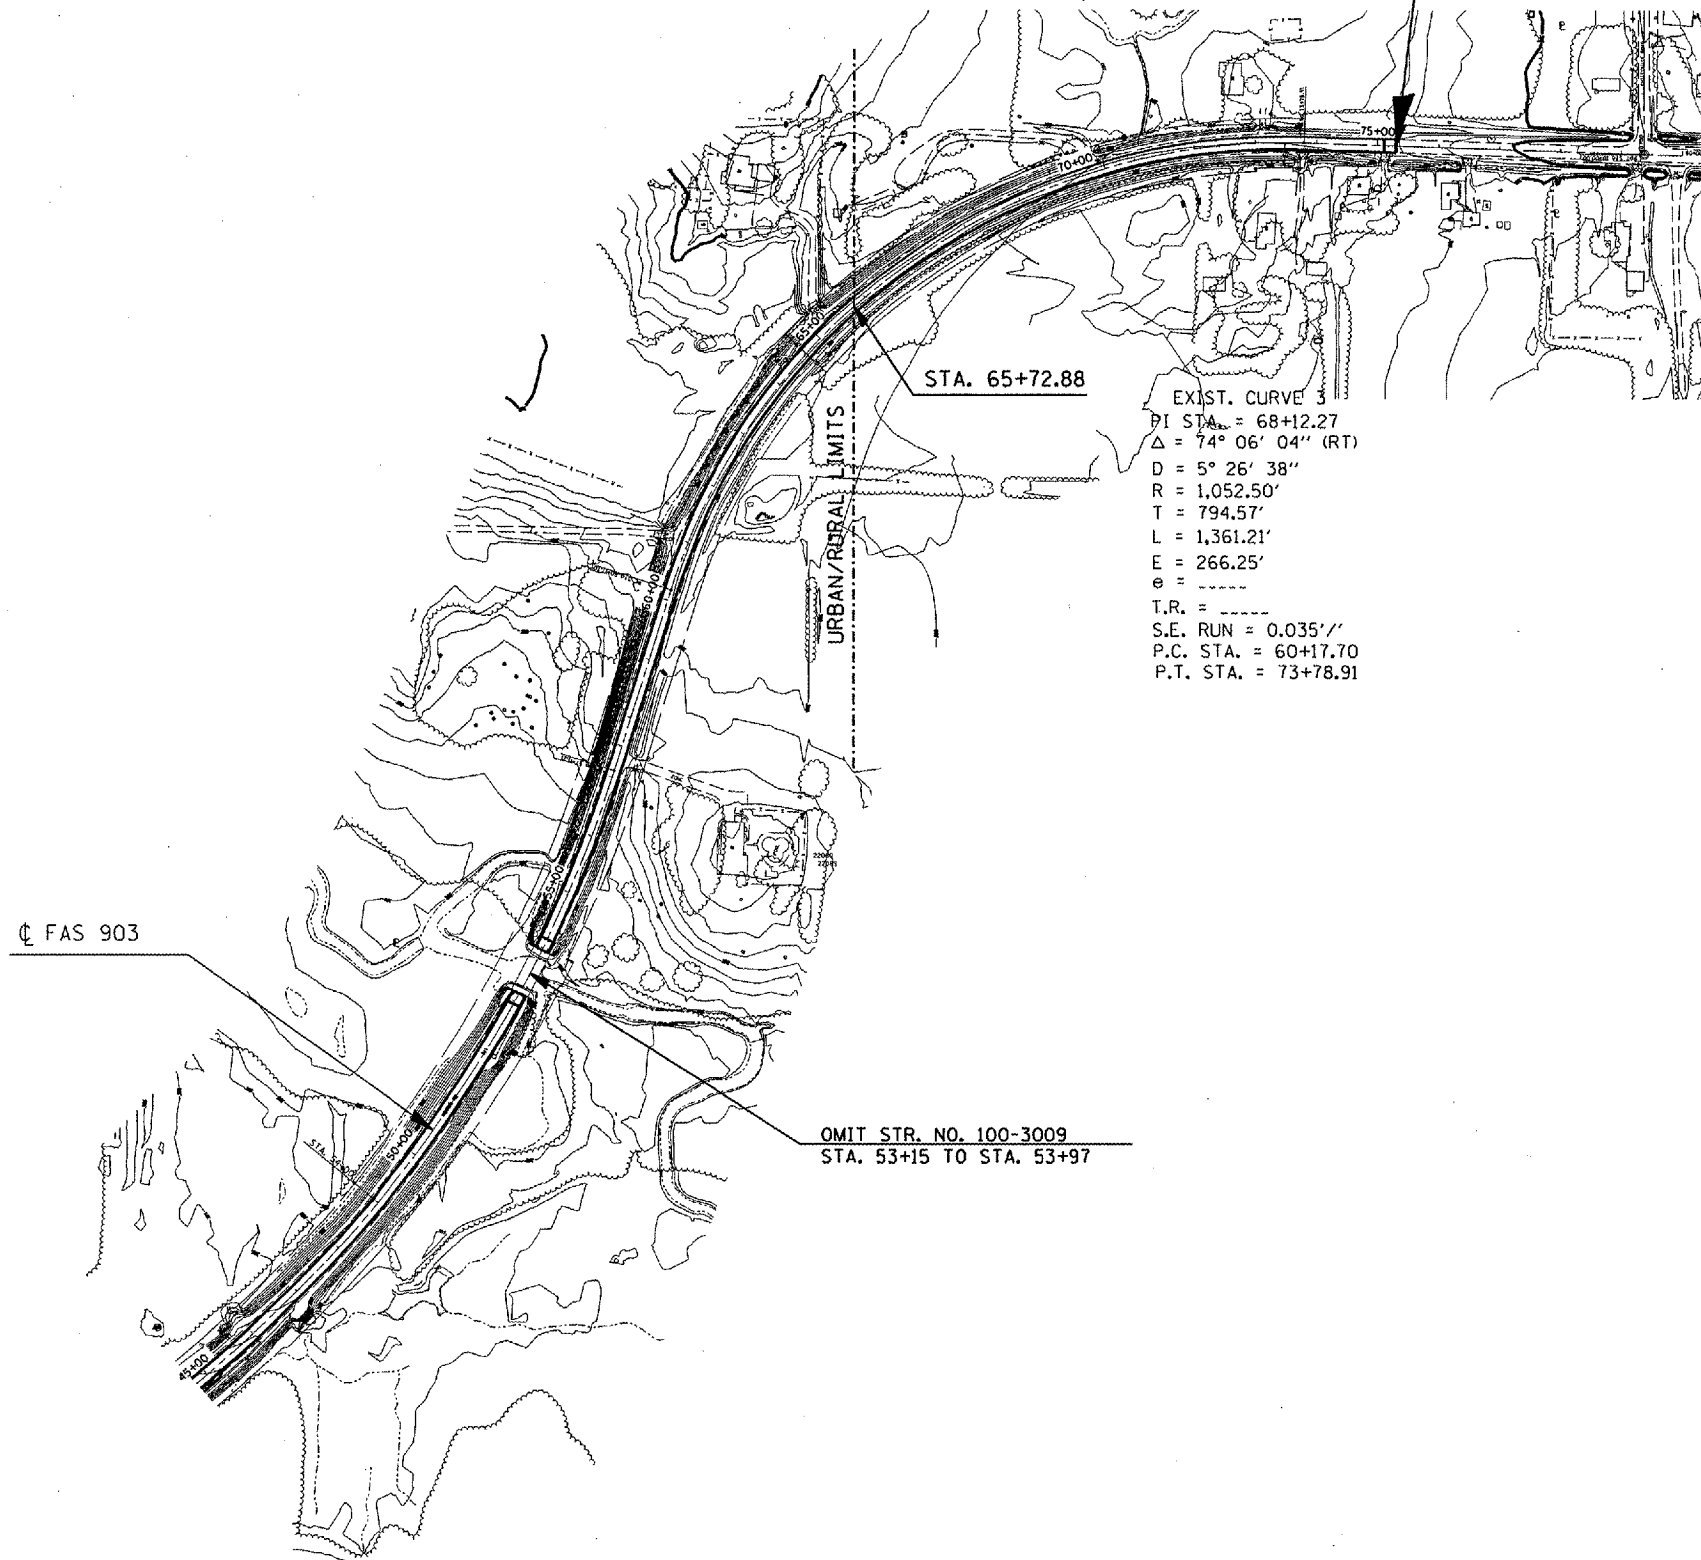

PLOT DATE : 4/28/2006
 PLOT SCALE : 1/8"=30'
 USER NAME : mccc@dr