
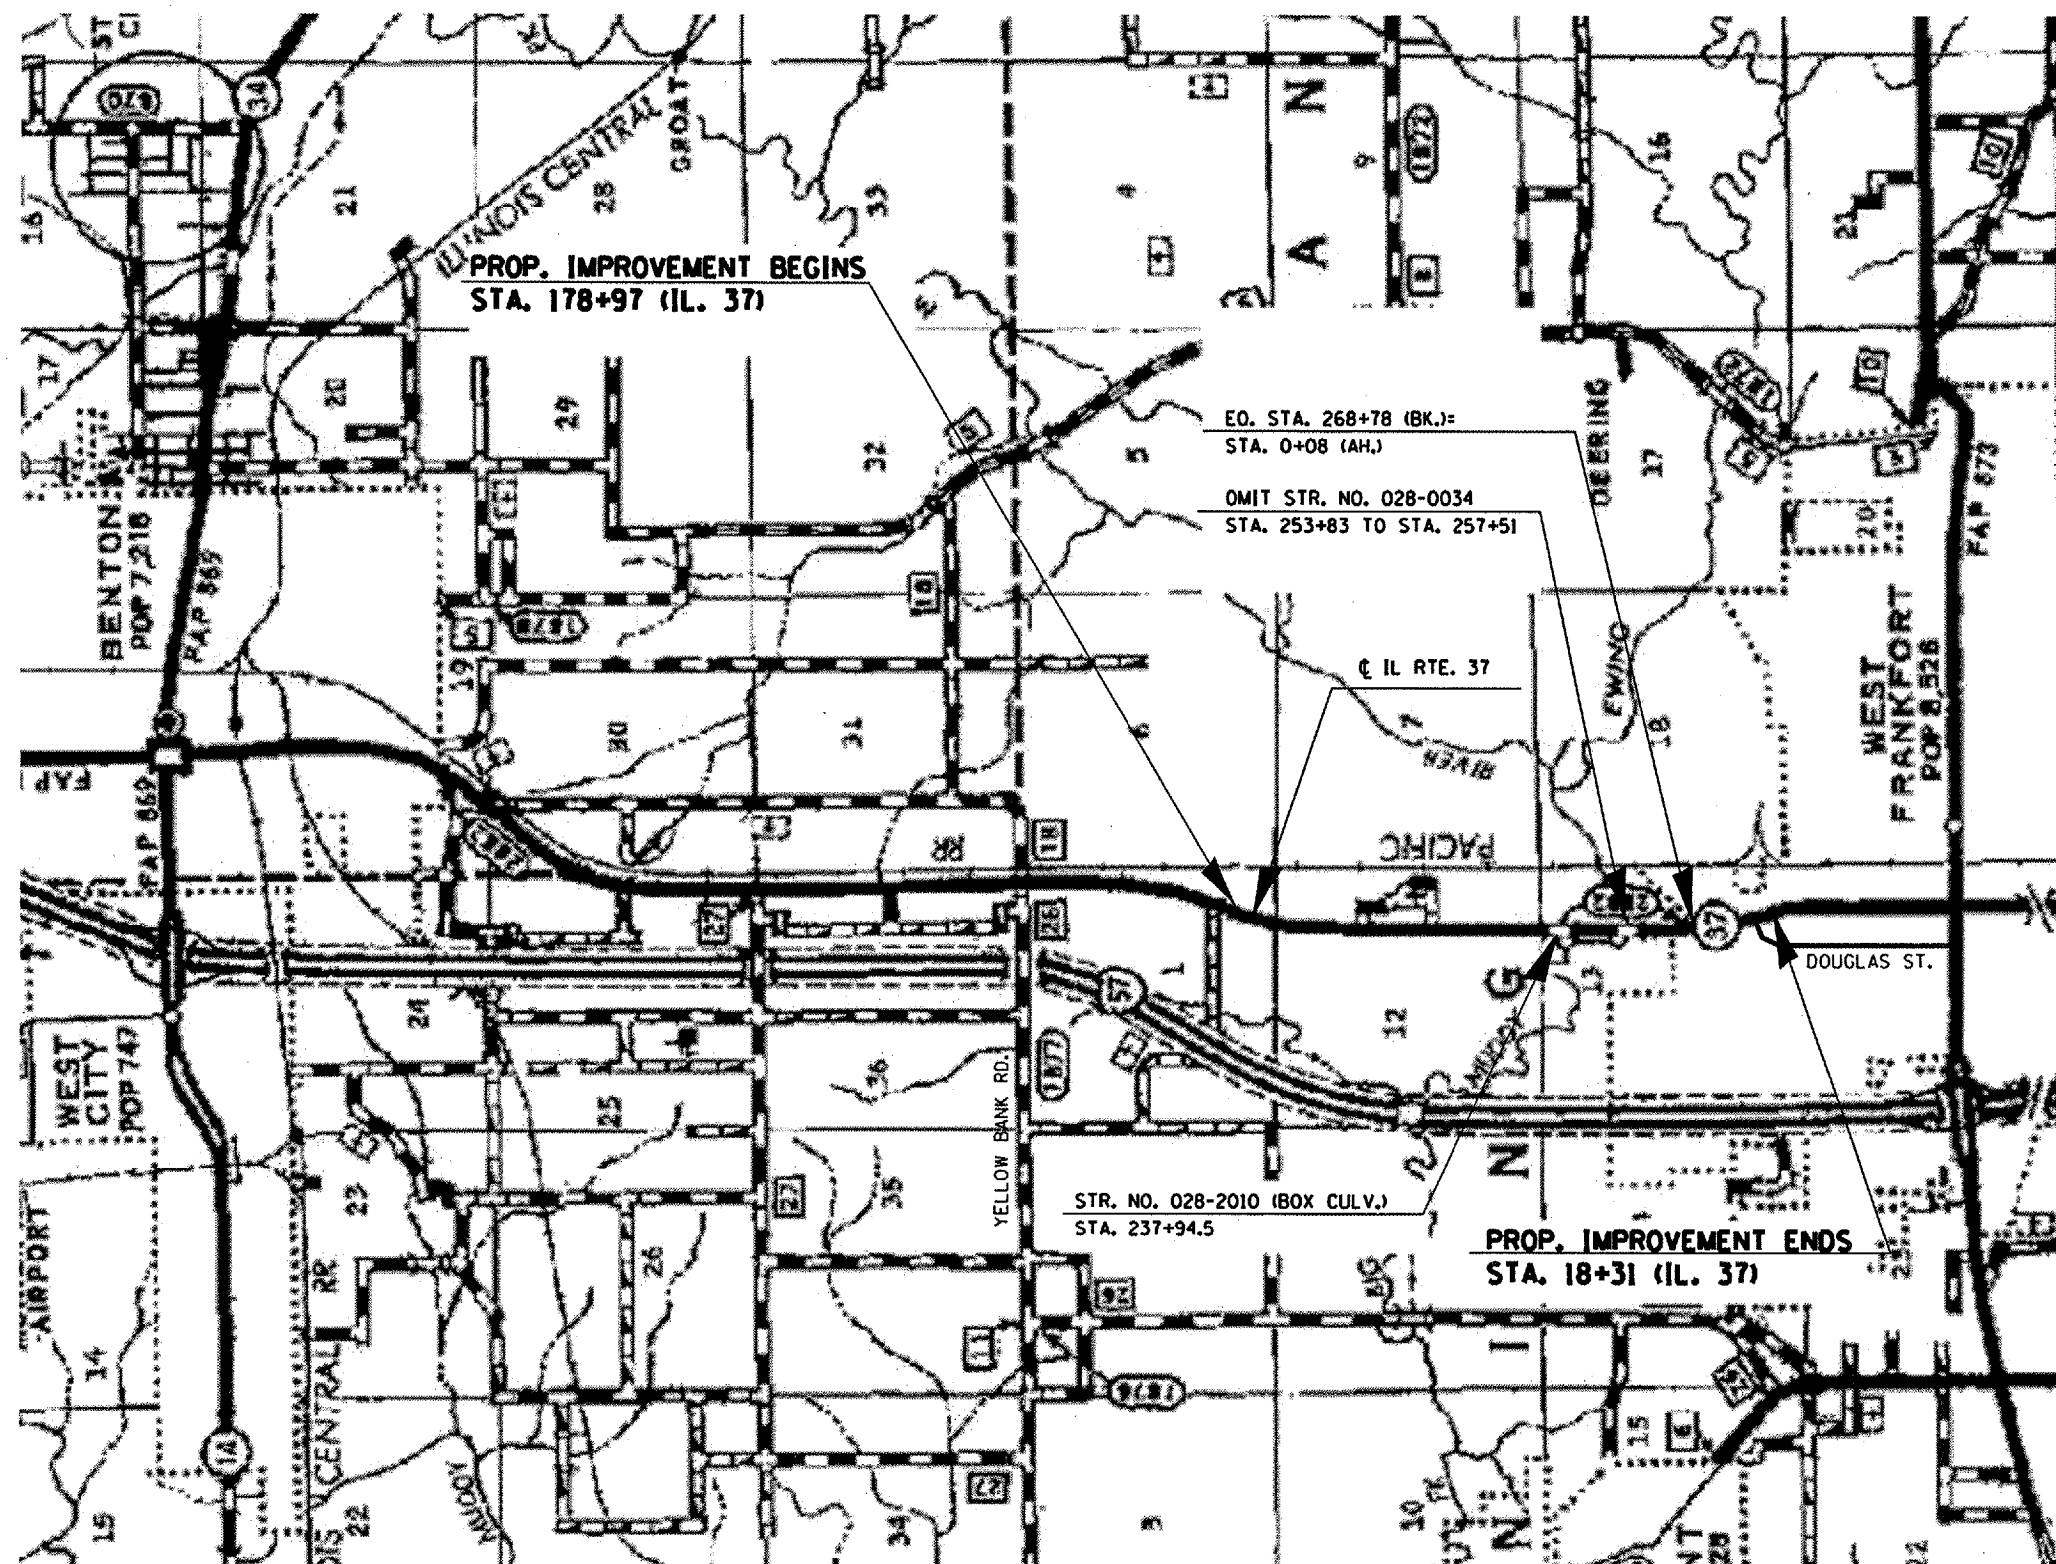


LOCATION 2  
 FAS 2882 (IL 37) NORTH OF WEST FRANKFORT  
 STA. 178+97 TO STA. 18+31

F.A.S. RTE.	SECTION	COUNTY	TOTAL SHEETS	SHEET NO.
*	**	***	17	12
STA. _____ TO STA. _____		FED. ROAD DIST. NO. _____ ILLINOIS FED. AID PROJECT		

- FAS 2882 (IL 37)/FAS 903
- 09 CONT. MAINT. FY 07-5
- FRANKLIN & WILLIAMSON

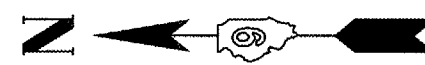

PLOT DATE : 4/28/2006  
 FILE NAME : c:\proj\ascs\p03706\p03706.mxd  
 PLOT SCALE : 1/8"=1'-0"  
 USER NAME : mss-dk

LOCATION 2 MAP - IL 37 STA. 178+97 TO STA. 18+31