


F.A.S. RTE.	SECTION	COUNTY	TOTAL SHEETS	SHEET NO.
..	17	14
STA. _____		TO STA. _____		
FED. ROAD DIST. NO. _____		ILLINOIS FED. AID PROJECT		

• FAS 2882 (IL 37)/FAS 903
 •• D9 CONT. MAINT. FY 07-5
 ••• FRANKLIN & WILLIAMSON

**PROP. BUTT JOINT DETAIL
 TO BE USED:**
IL. 37 - STA. 178+97 (BEGINNING BUTT JT.)
IL. 37 - STA. 18+31 (ENDING BUTT JT.)
FAS 903 - STA. 75+30 (ENDING BUTT JT.)
FAS 903 - STA. 37+95 AND STA. 39+06 (RAILROAD CROSSING)

* EDGE OF 2' AGG. SHOULDER, TY. B
 WEDGE (TYP.) AT FAS 2882;
 EDGE OF 4' BIT. SHOULDER AT FAS 903

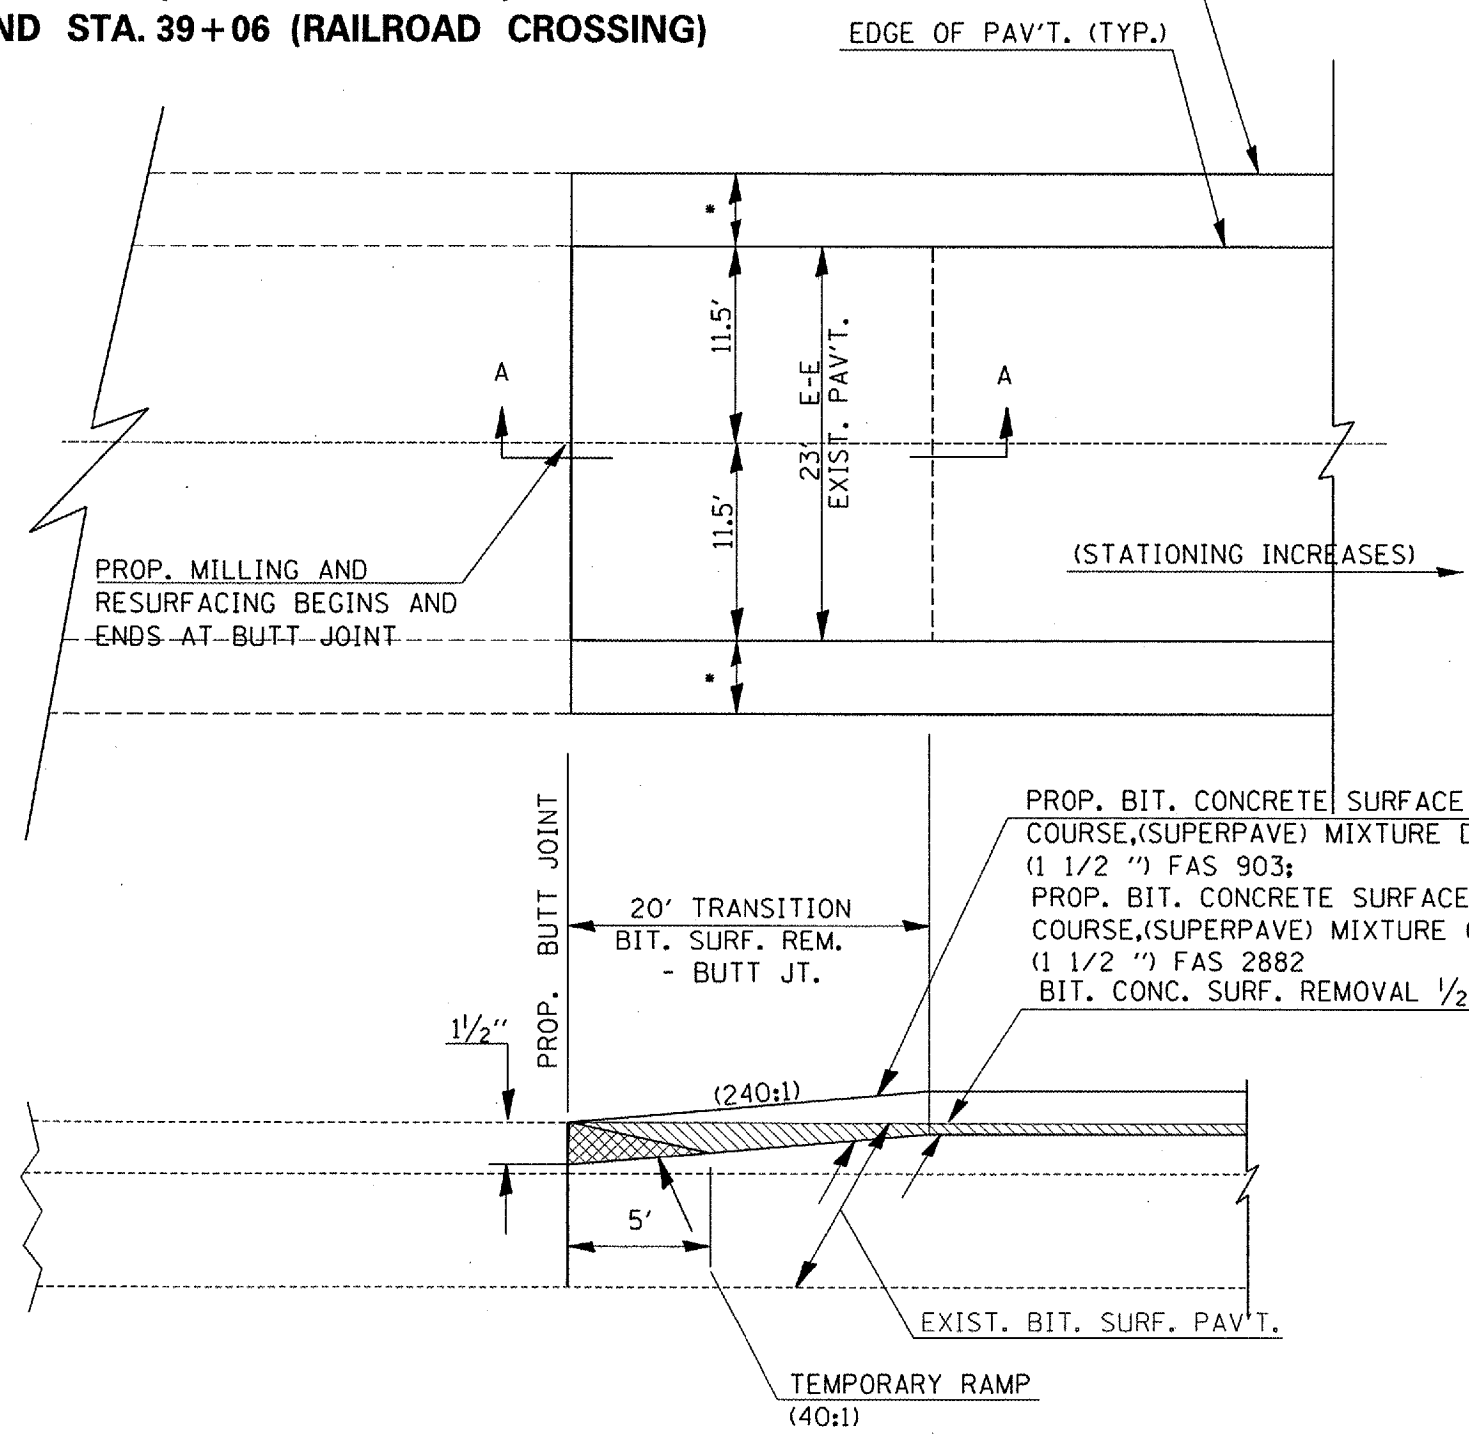

SECTION A-A
 NOT TO SCALE

PLOT DATE = 4/25/2006
 FILE NAME = c:\p1\98979\98979.dwg
 PLOT SCALE = 1/8"=1'-0"
 USER NAME = mcdonald