


F.A.S. MILE	SECTION	COUNTY	TOTAL SHEETS	SHEET NO.
*	**	***	17	16
STA.		TO STA.		
FED. AID DIST. NO.		ILLINOIS	FED. AID PROJECT	

* FAS 2882 (IL 37)/FAS 903
 ** D9 CONT. MAINT. FY 07-5
 *** FRANKLIN & WILLIAMSON

TRANSITION DETAIL ON FAS 903
 STA. 13+55 TO STA. 13+75

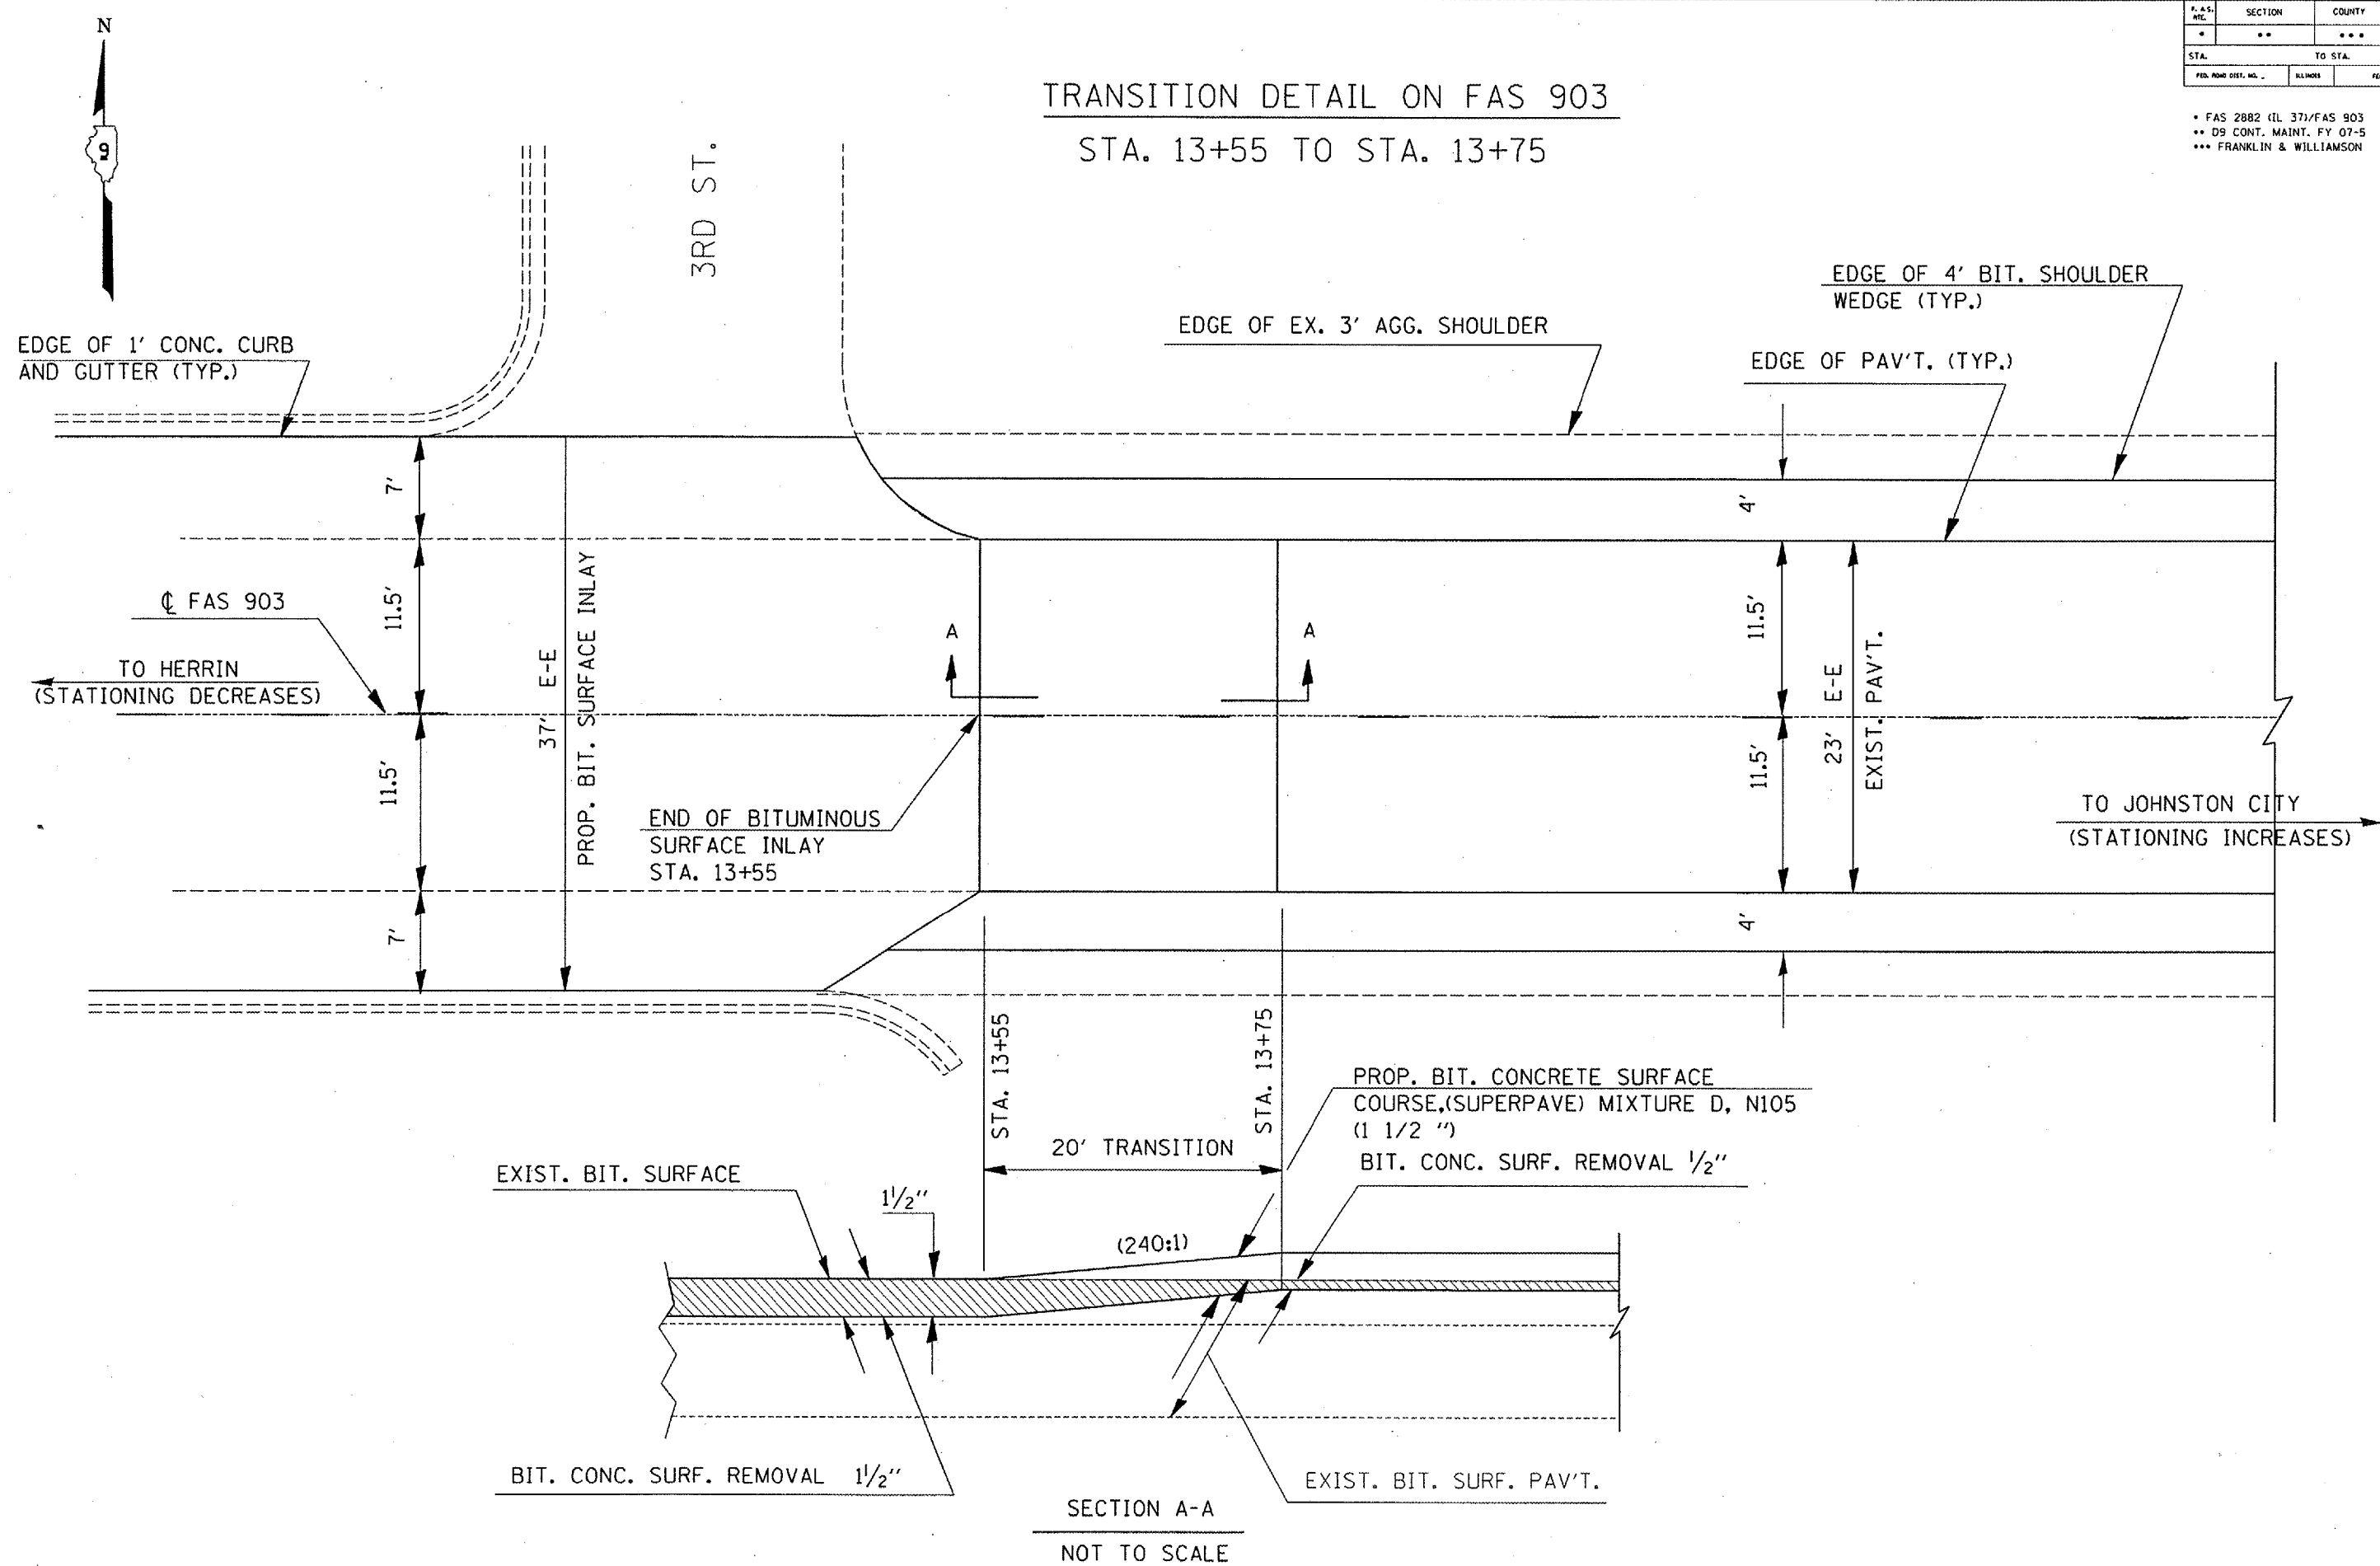

SECTION A-A
 NOT TO SCALE