

F.A.P. RTE.	SECTION	COUNTY	TOTAL SHEETS	SHEET NO.
*	**	ALEX./SALINE	12	1



CONTRACT NO 98983  
 \*\* D-9 CONT. MAINT. FY 07-6

STATE OF ILLINOIS  
 DEPARTMENT OF TRANSPORTATION  
 DIVISION OF HIGHWAYS  
**PROPOSED  
 HIGHWAY PLANS**

FOR INDEX OF SHEETS, SEE SHEET NO. 2  
 FOR SUMMARY OF QUANTITIES, SEE SHEET NO. 3

APPROACH	ADT (2006)	% TRUCKS
US-51 N OF US-51/US-60/62	4,829	13%
US-51/US-60/62 E OF US-51	7,111	16%
US-60/62 S OF US-51/US-60/62	5,201	21%
IL 13 (Carrier Mills Rd. to Lover's Lane)	7,960	7%

SECTION D9 CONT. MAINT. FY 07-6  
 FAP 14 (US-51/US-60/62) MILL AND INLAY  
 FAP 331 (IL 13) MINE SUBSIDENCE REPAIR  
 ALEXANDERS/SALINE COUNTY  
 C-99-052-06

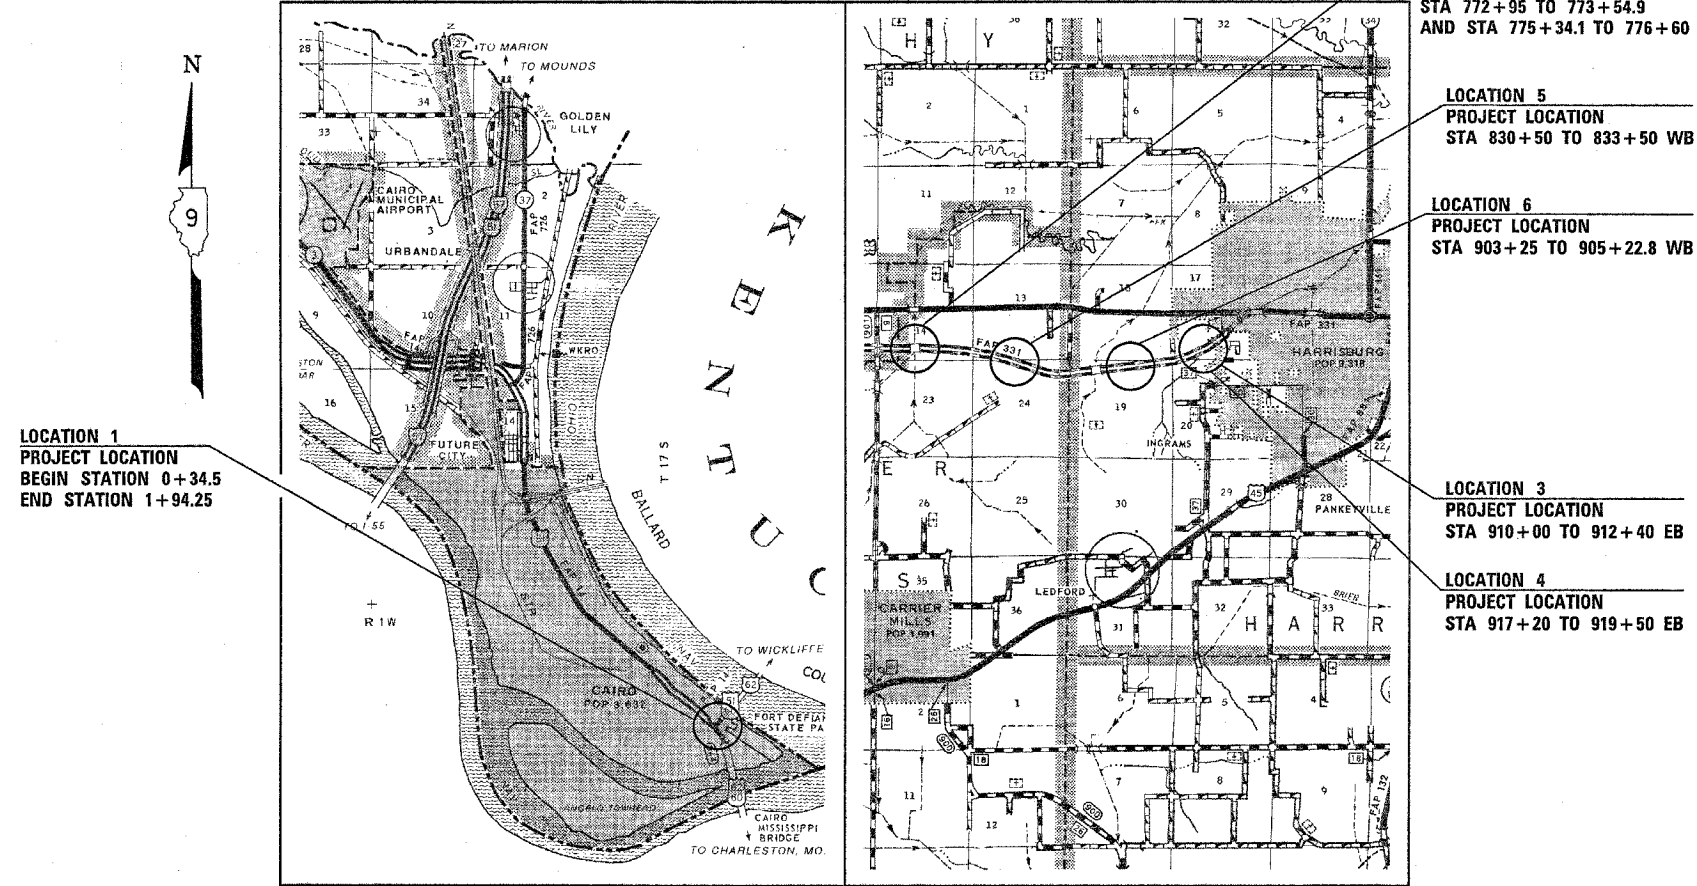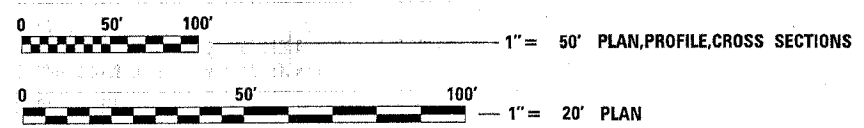

FULL SIZE PLANS HAVE BEEN PREPARED USING STANDARD ENGINEERING SCALES. REDUCED SIZED PLANS WILL NOT CONFORM TO STANDARD SCALES. IN MAKING MEASUREMENTS ON REDUCED PLANS, THE ABOVE SCALES MAY BE USED.

J.U.L.I.E.  
 JOINT UTILITY LOCATION INFORMATION FOR EXCAVATION  
 1-800-892-0123 or www.julie1call.com

CAIRO TOWNSHIP  
 CARRIER MILLS TOWNSHIP  
 HARRISBURG TOWNSHIP  
**CONTRACT NO. 98983**

GROSS LENGTH OF PROJECT = 0.249 MILES  
 NET LENGTH OF PROJECT = 0.249 MILES

LOCATION 5  
 PROJECT LOCATION  
 STA 831+50 TO 833+07 WB

STATE OF ILLINOIS  
 DEPARTMENT OF TRANSPORTATION  
 DIVISION OF HIGHWAYS

SUBMITTED May 22 2006  
Mary C. Lammie  
 DEPUTY DIRECTOR OF HIGHWAYS, REGION ENGINEER

June 30 2006  
Mike Hine  
 ENGINEER OF DESIGN AND ENVIRONMENT

June 30 2006  
Milton R. Sees P.E.  
 DIRECTOR, DIVISION OF HIGHWAYS

**PRINTED BY THE AUTHORITY  
 OF THE STATE OF ILLINOIS**

(618) 549-2171  
 CENTREX 782-4554  
 PROJECT ENGINEER, SUSAN POE  
 SOUND LEADER, SUSAN POE  
 PROJECT ENGINEER, SUSAN POE  
 SOUND LEADER, SUSAN POE