



F.A. RTE.	SECTION	COUNTY	TOTAL SHEETS	SHEET NO.
*	**	ALEX/SALINE	12	9
STA.		TO STA.		
FED. ROAD DIST. NO.			ILLINOIS FED. AID PROJECT	
CONTRACT NO. 98983			VARIOUS ** D-9 CONT. MAINT. FY 07-06	

**LOCATION 4 - 0.5 MILES WEST OF LOVER'S LANE ROAD**

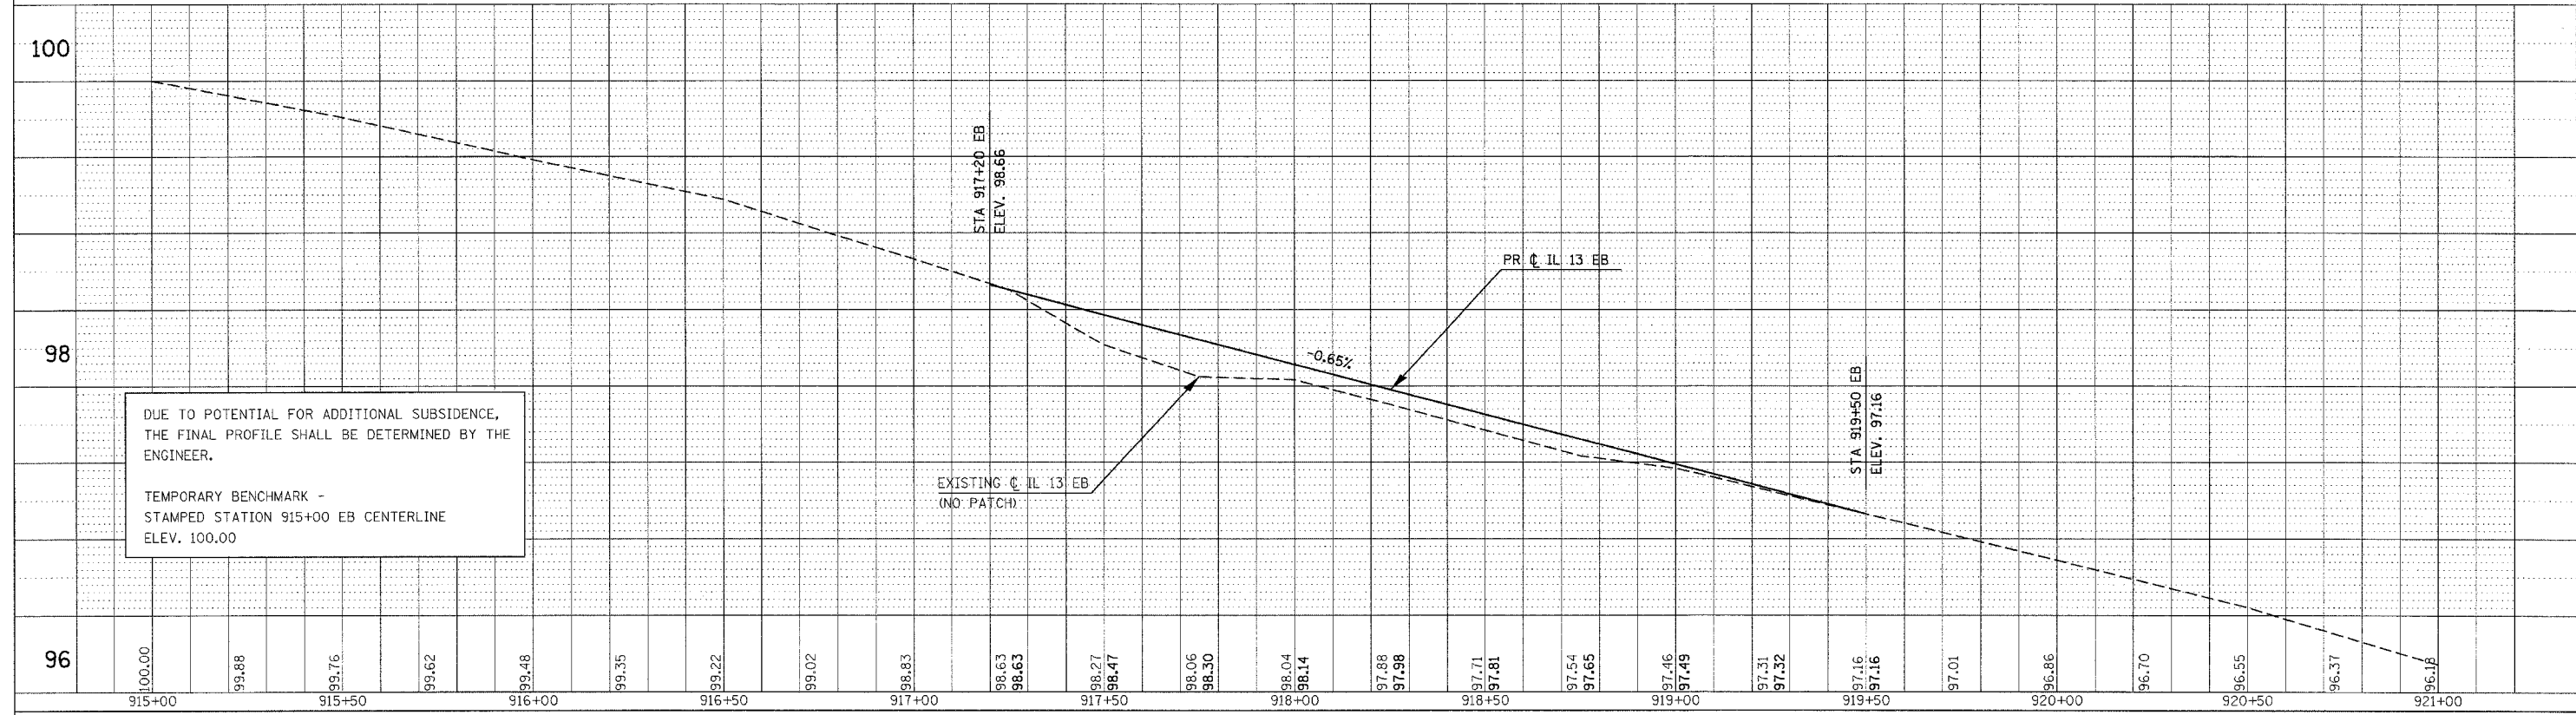

**LOCATION 5 - 1.1 MILES EAST OF BANKSTON FORK**

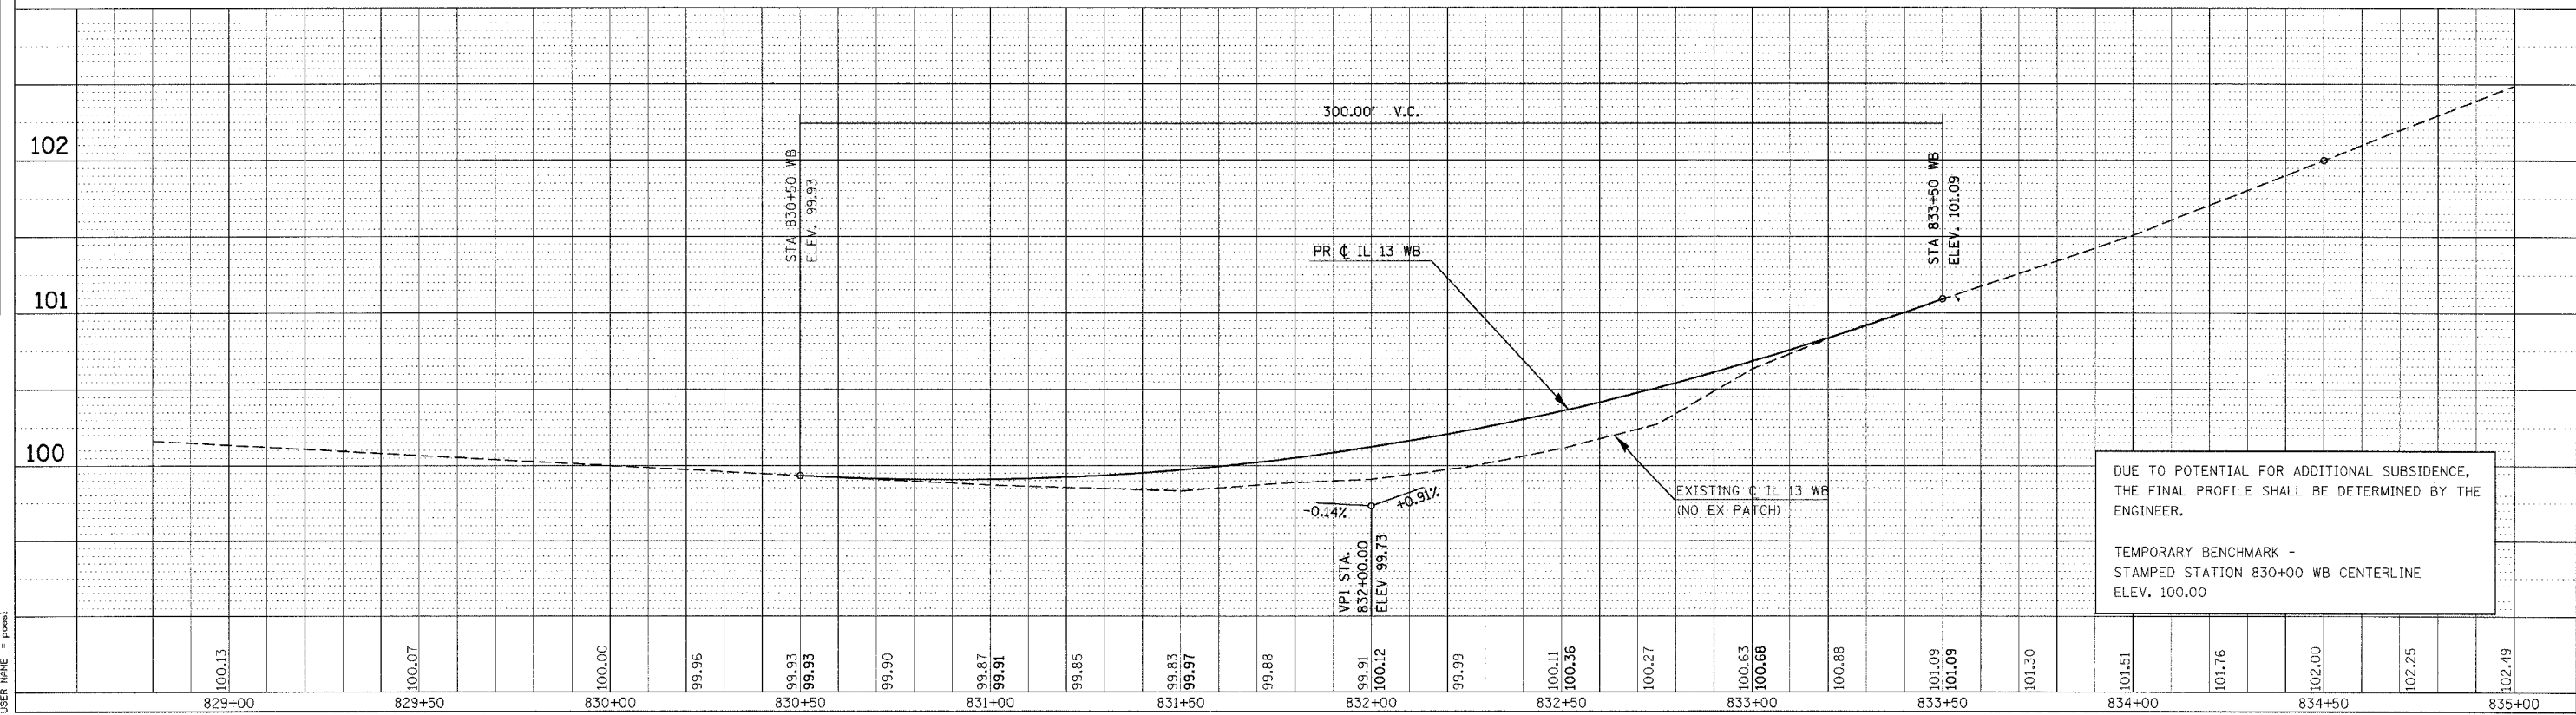

PLAN

SURVEYED	BY	DATE
ALIGNED	BY	
CHECKED	BY	
NO.	FILE NAME	

PROFILE

SURVEYED	BY	DATE
GRADES CHECKED	BY	
PROFILE NOTATION CHECKED	BY	
NO.	FILE NAME	

PLOT DATE = 5/22/2006  
 FILE NAME = c:\pwork\jma\98983\0206\98983206.dgn  
 USER NAME = jma