


F.A.P. RTE.	SECTION	COUNTY	TOTAL SHEETS	SHEET NO.
*	**	ALEX./SALINE	12	11
STA.		TO STA.		
FED. ROAD DIST. NO. 7		ILLINOIS		

CONTRACT NO 98983  
 \*VARIOUS  
 \*\* D-9 CONT. MAINT. FY 07-06


### BUTT JOINT DETAIL

STRUCTURE NUMBER 083-0052  
 LOCATION 2  
 STA 772+95 TO 773+54.9  
 NOT TO SCALE

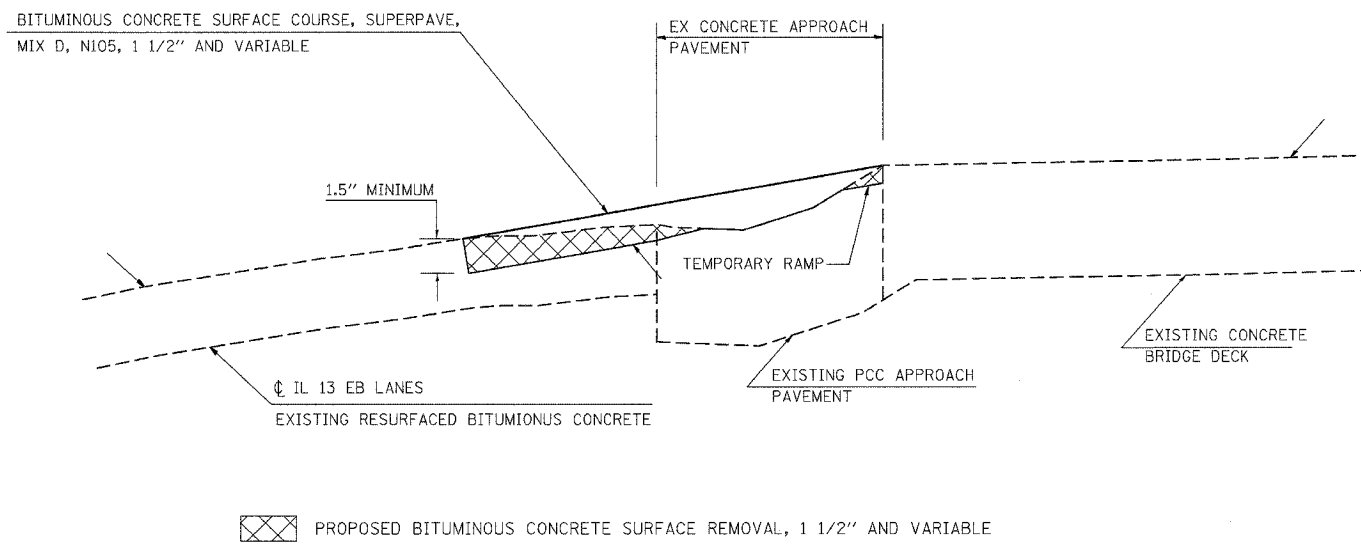

### BUTT JOINT DETAIL

STRUCTURE NUMBER 083-0052  
 LOCATION 2  
 STA 775+34.1 TO 776+60  
 NOT TO SCALE

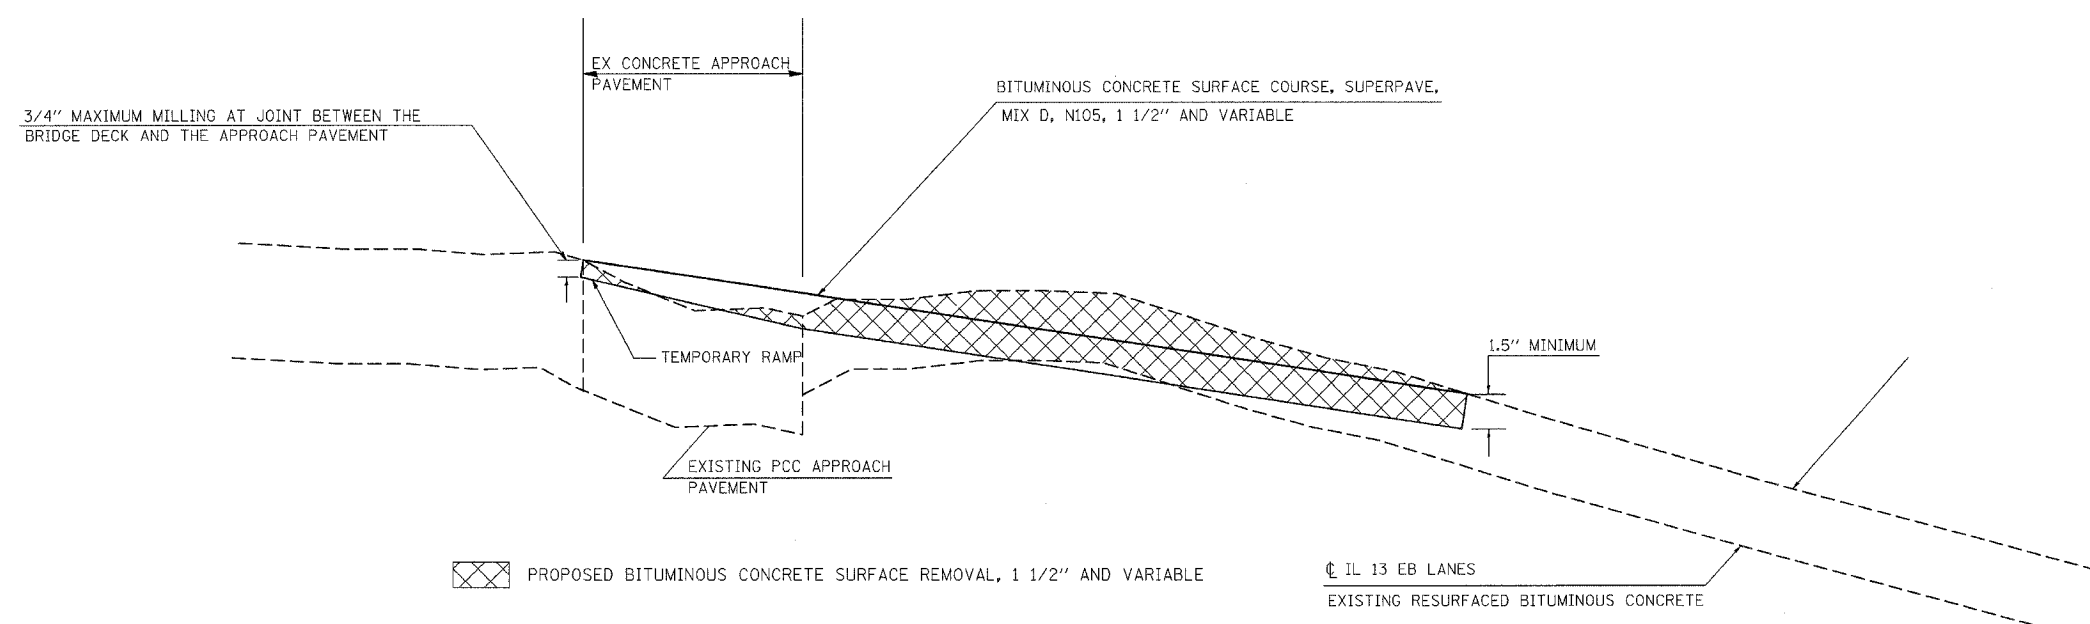

E:\29\7086  
 01\Spec\pct\p07086\p07086.dgn  
 5/18/08 7:11 AM  
 p07086.dgn