


DU074

K:\DupageAp\0425705\Draw\Sheets\
FILE: by-light-a.dwg
LAYOUT: Layout1
UPDATE BY: johse
SURVEY BOOK #
DATE: Tue 6/20/06 1:41pm
XREF DWG: tbcInt.dwg
tb.dwg
bybase.dwg




SEE PREVIOUS SHEET FOR
LEGEND AND NOTES

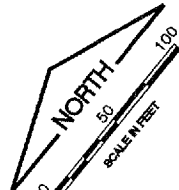

REVISIONS

NUMBER	BY	DATE

0 1 2
THIS BAR IS EQUAL TO 2'
AT FULL SCALE (34X22).

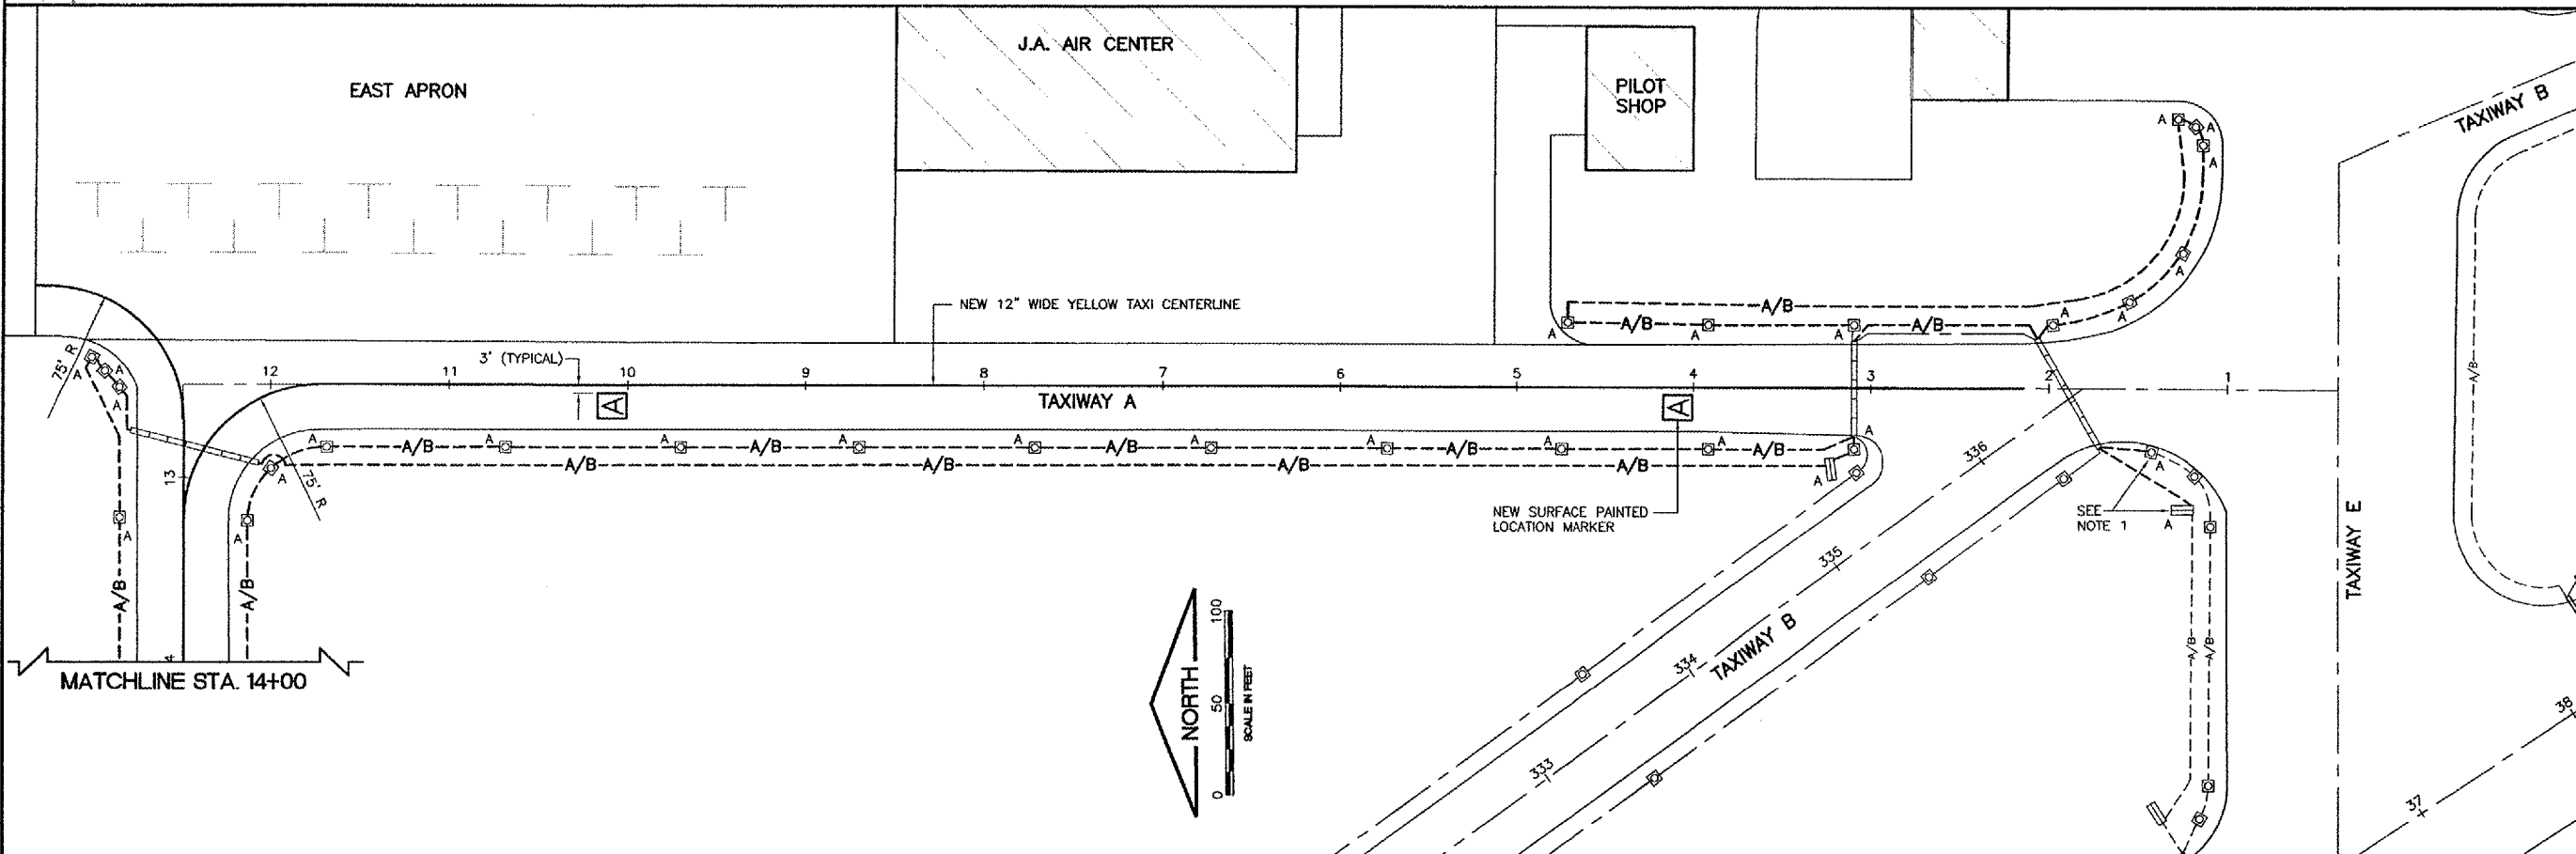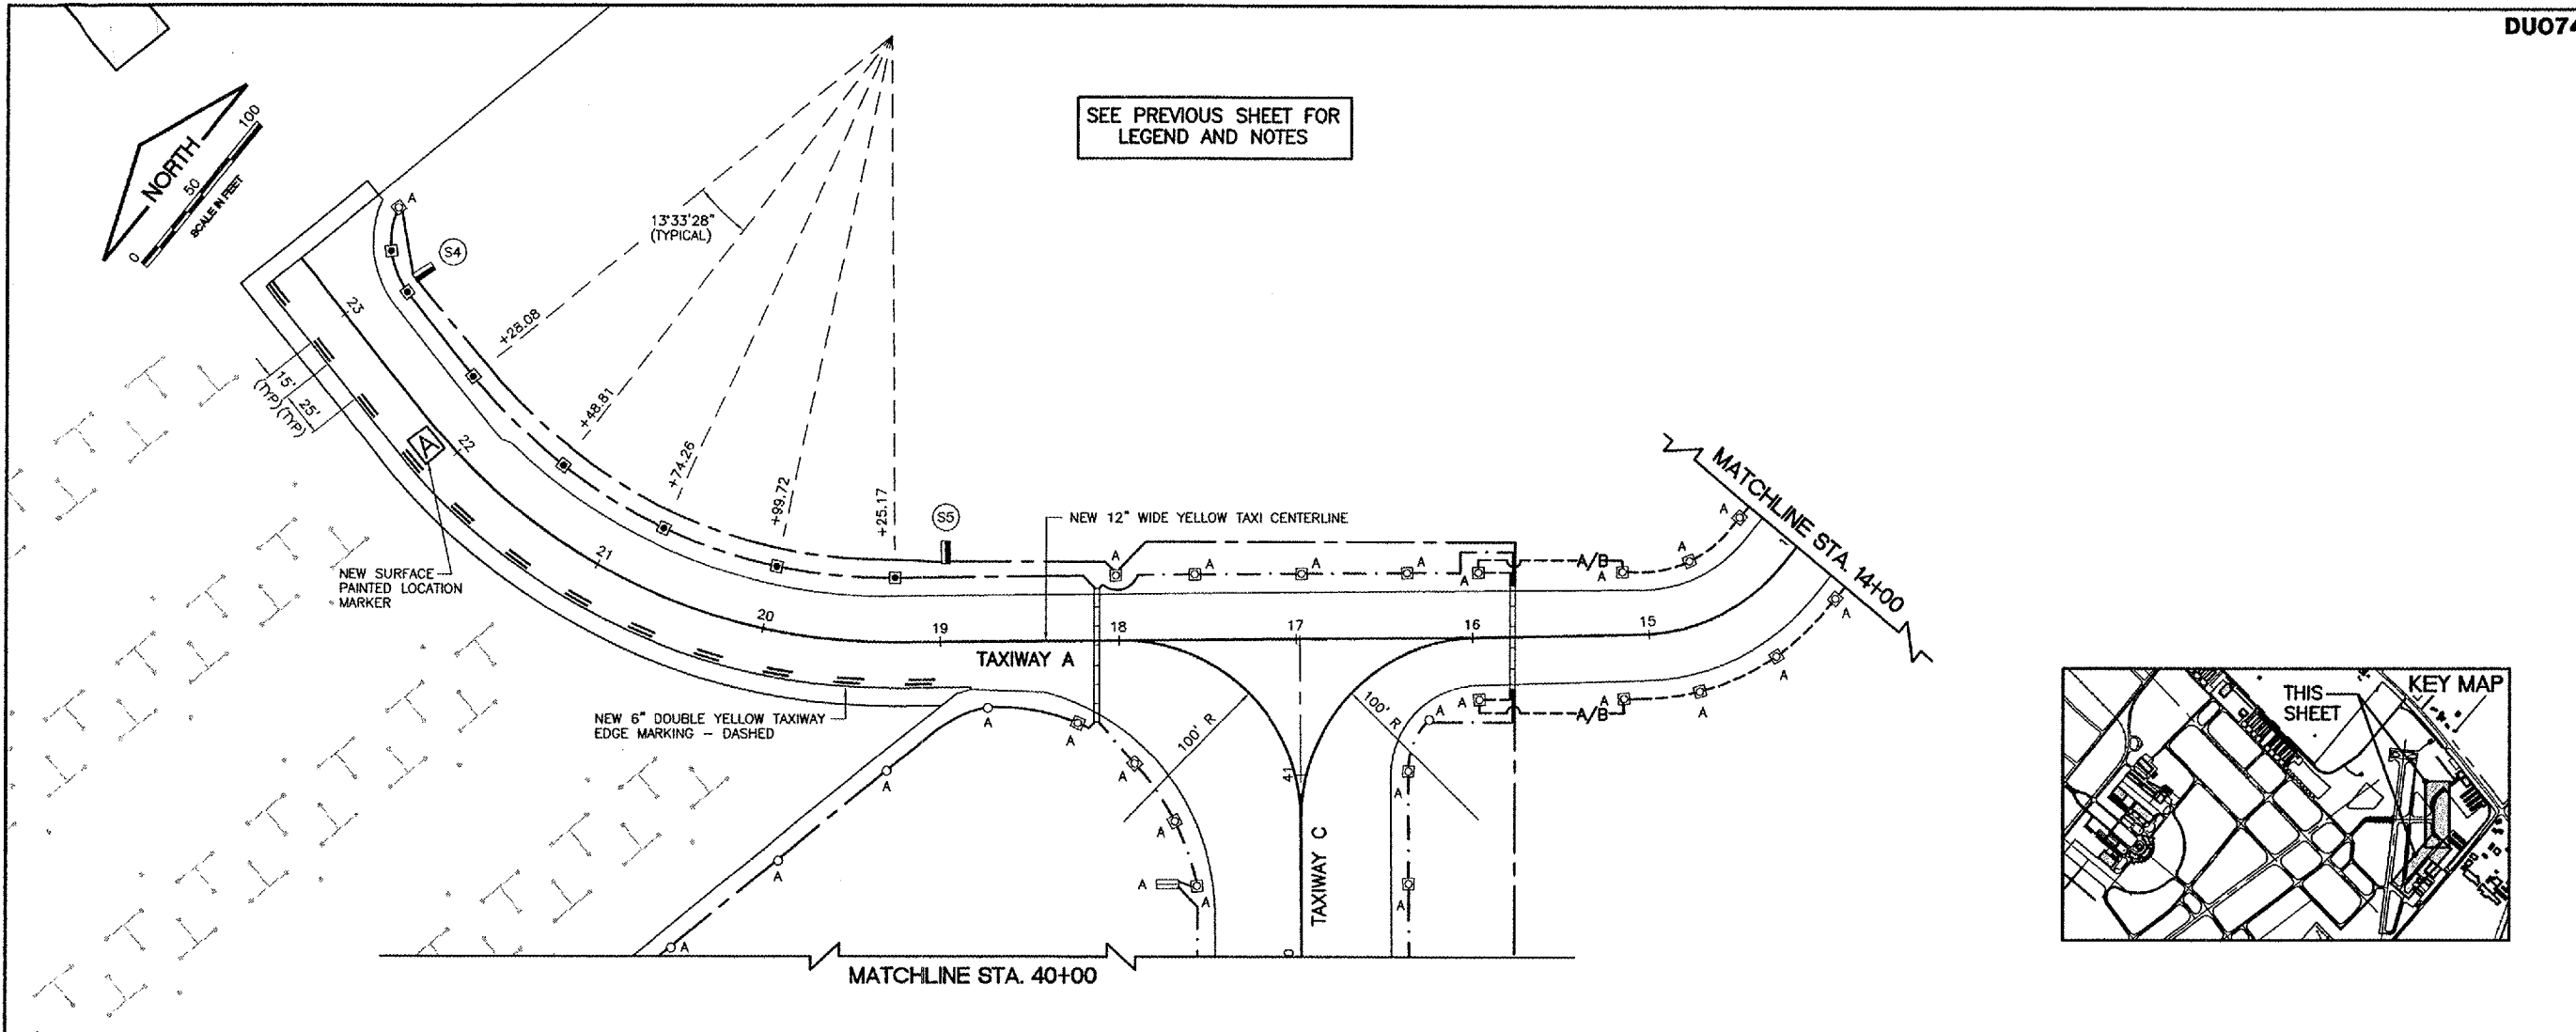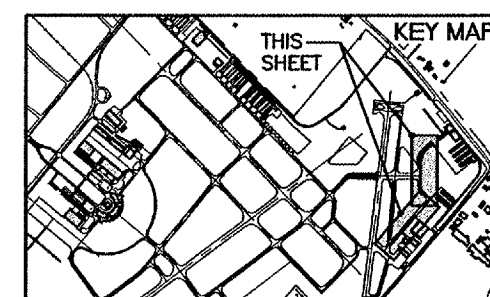

DUPAGE AIRPORT
WEST CHICAGO, ILLINOIS
REHABILITATE TAXIWAYS ALPHA AND CHARLIE
**PAVEMENT MARKING PLAN/LIGHTING
PLAN - TAXIWAY A**

© Copyright CMT, Inc.
CMT
CRAMFORD, MURPHY & TILLY, INC.
CONSULTING ENGINEERS
License No. 184-000613



DESIGN BY: JRL
DRAWN BY: JRO
CHECKED BY: CAL
APPROVED BY: DLP
DATE: 06/09/06
JOB No: 04257-05

ILLINOIS PROJECT: DPA-3454
A.I.P. PROJECT: 3-17-0017-B19