



SEE TAXIWAY PLAN AND PROFILE SHEET FOR GRADING IN THIS AREA

SEE TAXIWAY PLAN AND PROFILE SHEET FOR GRADING IN THIS AREA

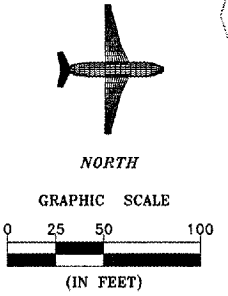

SECTION A-A
 NOT TO SCALE

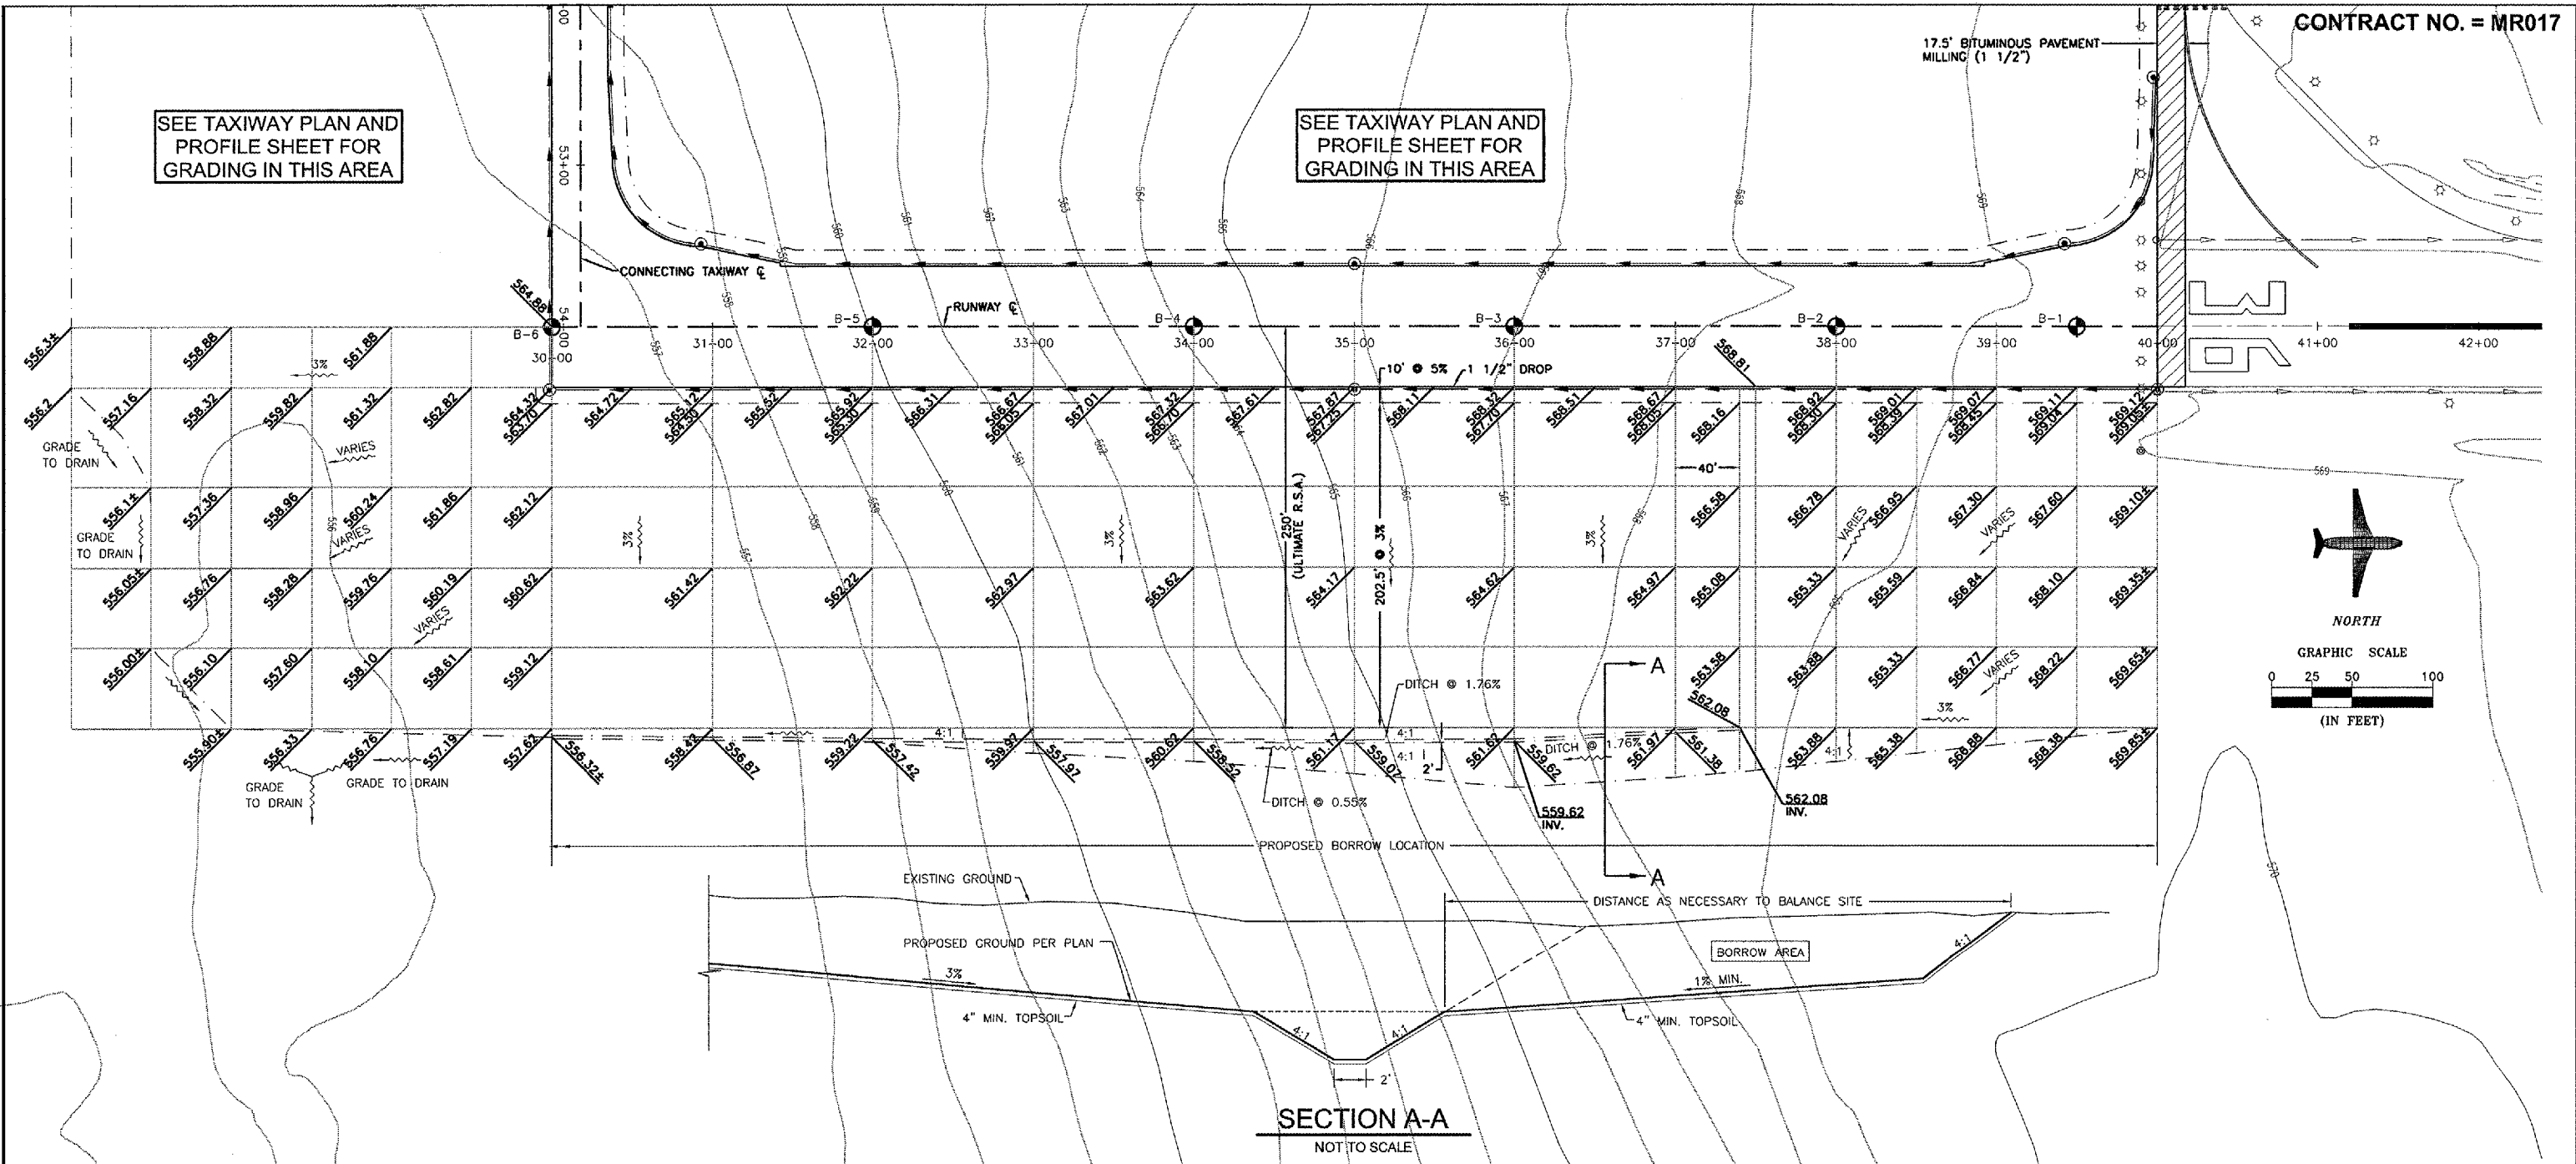