



REVISIONS		
NUMBER	BY	DATE


0 1 2  
THIS BAR IS EQUAL TO 2"  
AT FULL SCALE (34X22),  
PLOT 1

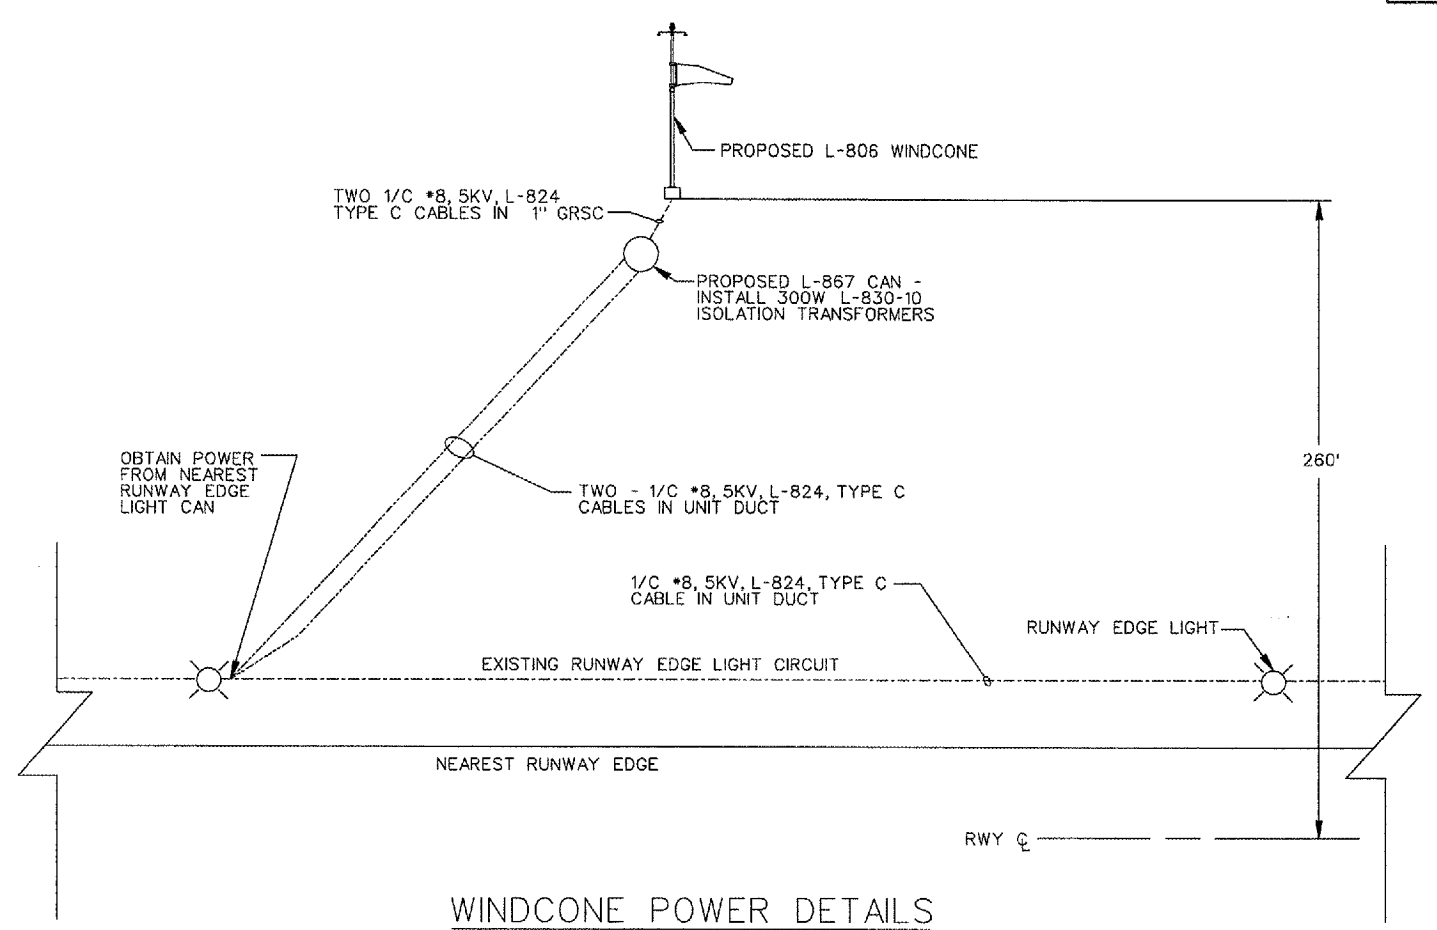

WINDCONE POWER DETAILS

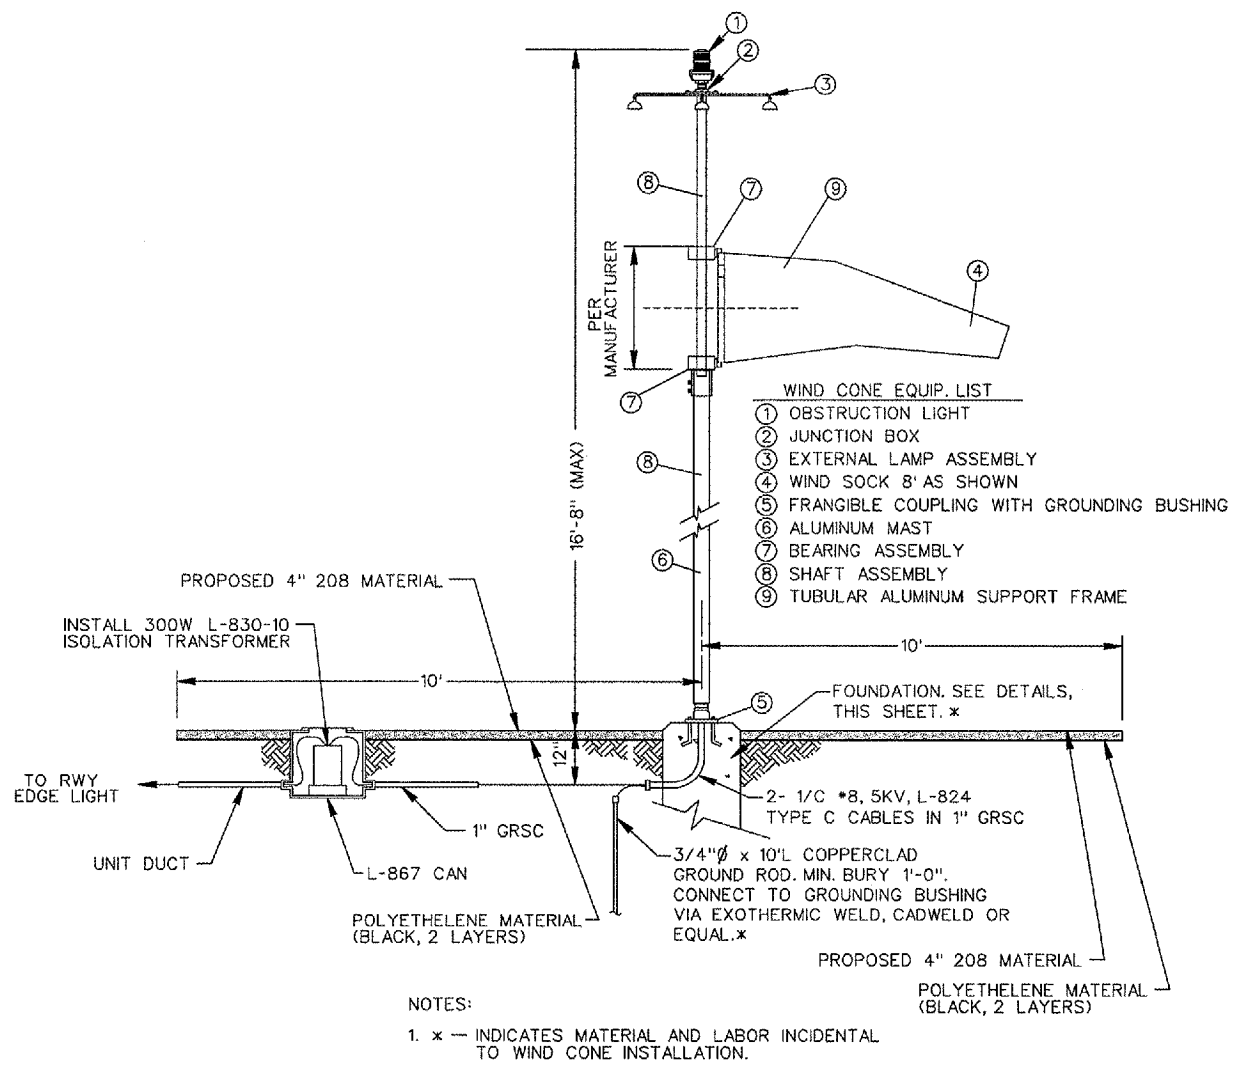

WIND CONE DETAIL  
N.T.S.

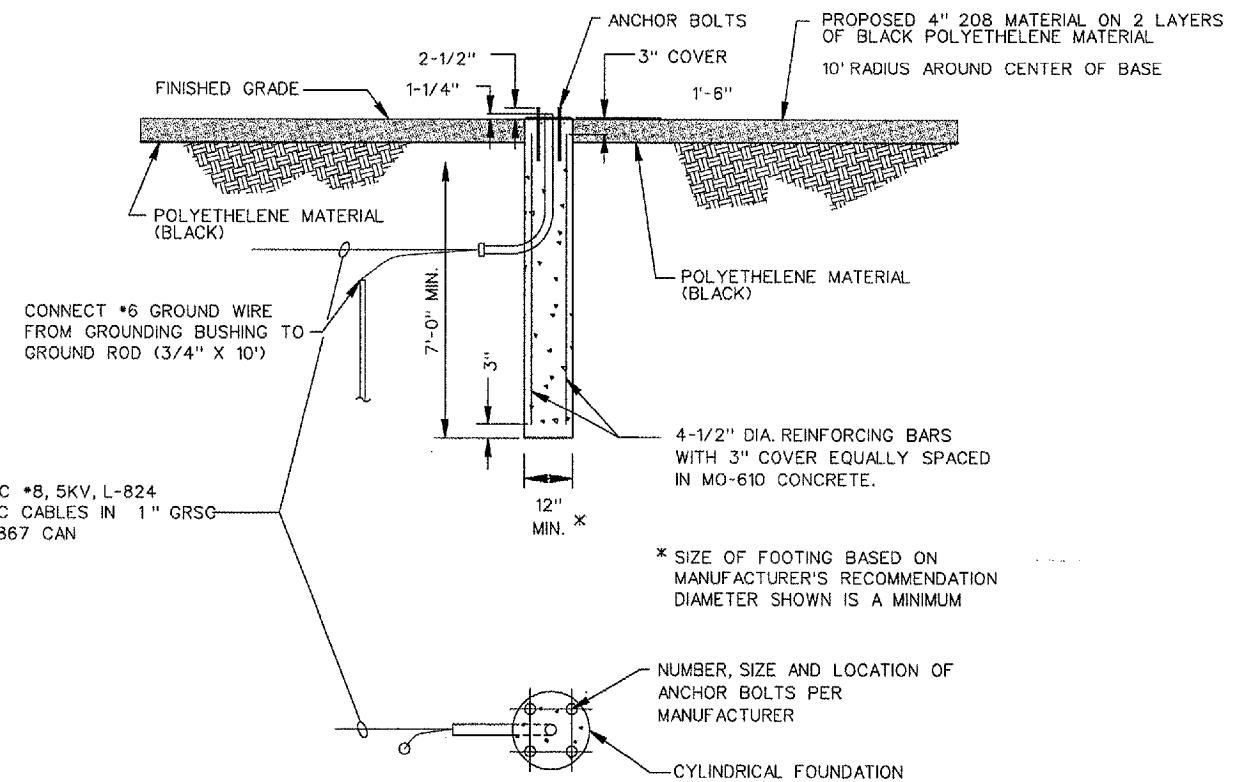

FOUNDATION DETAILS  
N.T.S.

GREATER Peoria REGIONAL Airport

RELOCATE TAXIWAYS A AND D FROM MID-FIELD INTERSECTION PHASE 2

CMT CRAWFORD, MURPHY & TILLY, INC. CONSULTING ENGINEERS

IL PROJECT: PIA-3616  
AIP PROJ: 3-17-0080-XX

FILE: ...XXX\_Windcone\_Details.dgn

DESIGN BY: EWS  
DRAWN BY: EWS  
CHECKED BY: TCS  
APPROVED BY: CET  
DATE: MAY 12, 2006  
JOB No: 04061-03-03

7/13/2006 K:\Peoria\0406103\_03\draw\Sheets\0XX\_Windcone\_Details.dgn