



1/2006
e:\a10405\103_03\drawings\sheet\039-052_xsec_a_sheets.dgn

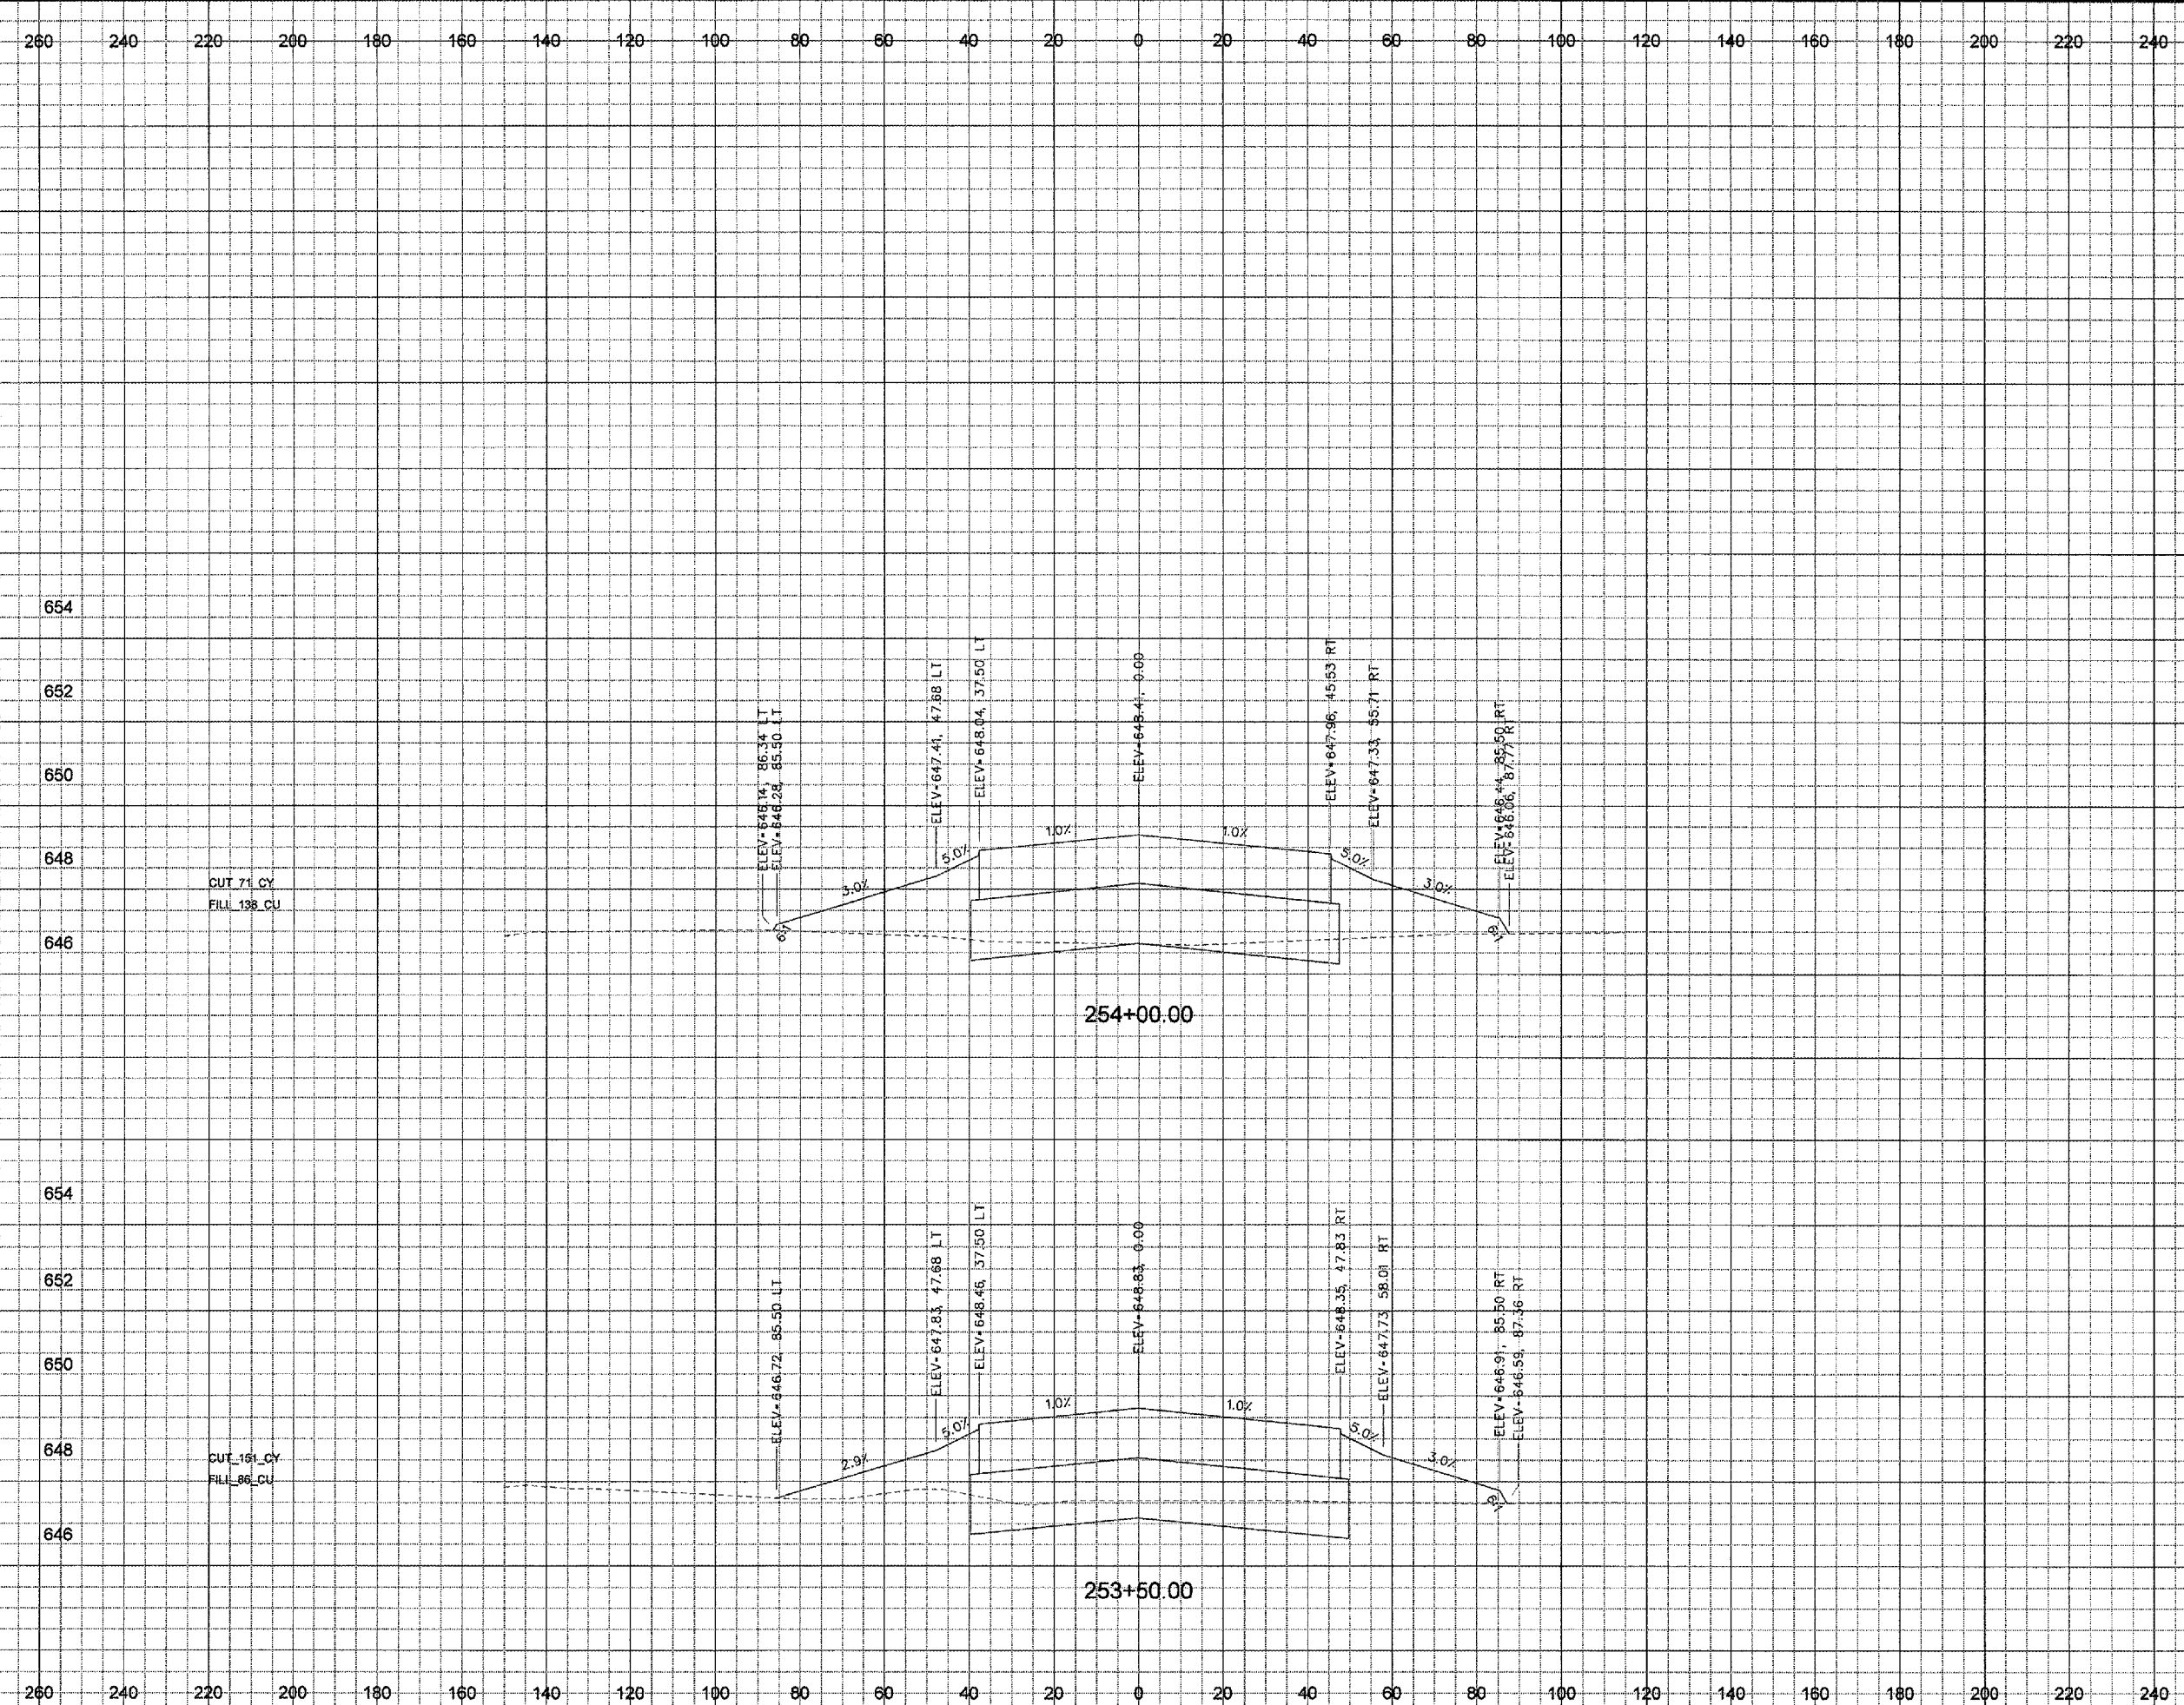


PE085

| REVISIONS | | |
|-----------|----|------|
| NUMBER | BY | DATE |
| | | |
| | | |

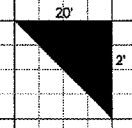

THIS BAR IS EQUAL TO 2'
AT FULL SCALE (34X22).
PLOT 1

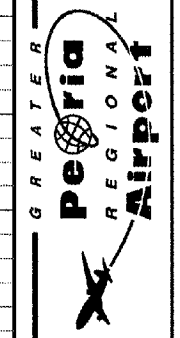

**RELOCATE TAXIWAYS A AND D FROM
MID-FIELD INTERSECTION PHASE 2**

CMT
CRAWFORD, MURPHY & TILLY, INC.
CONSULTING ENGINEERS
©Copyright CMT, Inc.

IL PROJECT NUMBER
PIA-3616

| |
|--------------------|
| FILE: |
| DESIGN BY: BWG |
| DRAWN BY: JSP |
| CHECKED BY: TCS |
| APPROVED BY: CET |
| DATE: MAY 12, 2006 |
| JOB No: 04061-03 |

CROSS SECTIONS
TAXIWAY A
SHEET 12 OF 18