


7/13/2006
k:\peoria\0406103_03\draw sheets\038_052_xsec_a_sheets.dgn

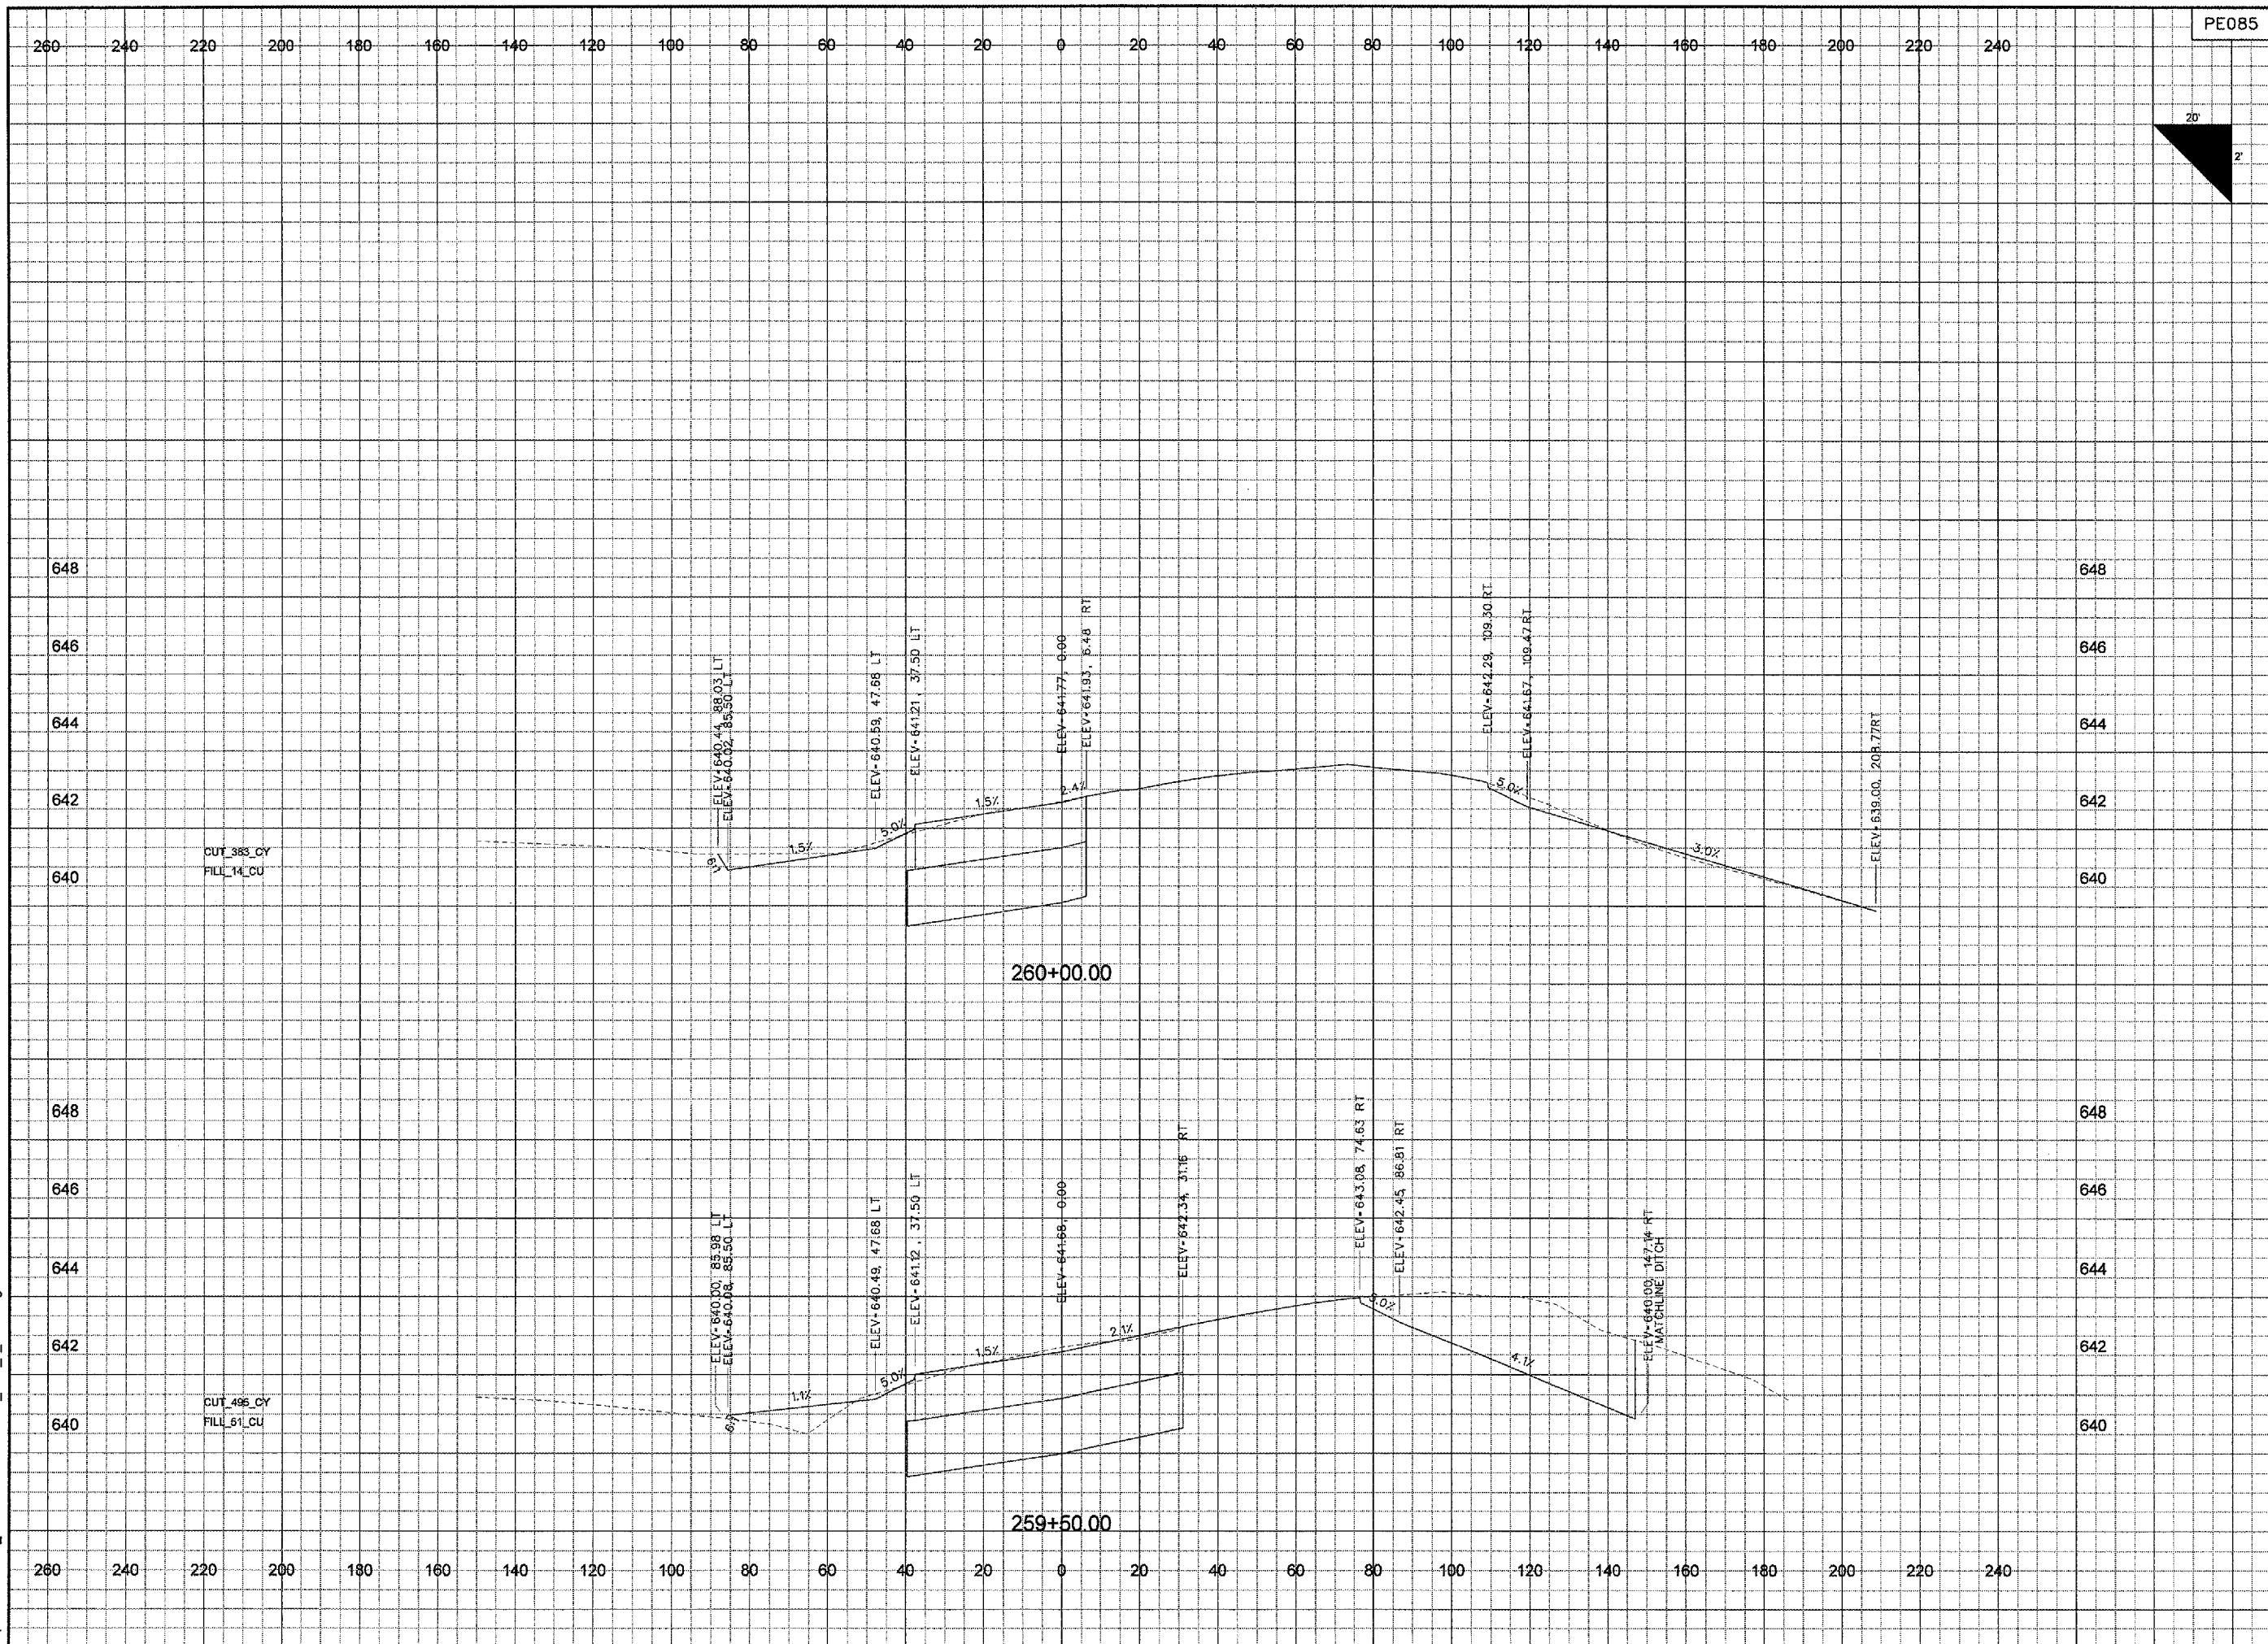

PE085

REVISIONS		
NUMBER	BY	DATE

0 1 2
THIS BAR IS EQUAL TO 2"
AT FULL SCALE (34X22).
PLOT 1

GREATER
Peoria
REGIONAL
Airport

**RELOCATE TAXIWAYS A AND D FROM
MID-FIELD INTERSECTION PHASE 2**

CMT
CRAWFORD, MURPHY & TILLY, INC.
CONSULTING ENGINEERS

© Copyright CMT, Inc.

IL PROJECT NUMBER PIA-3616
FILE:
DESIGN BY: BWG
DRAWN BY: JSP
CHECKED BY: TCS
APPROVED BY: CET
DATE: MAY 12, 2006
JOB No: 04061-03
CROSS SECTIONS TAXIWAY A SHEET 17 OF 18
SHEET 85 OF 107 SHEETS