


7/13/2006 k:\peoria\040610302\draw\sheets\049\_053\_xsec\_p\_sheets.dgn

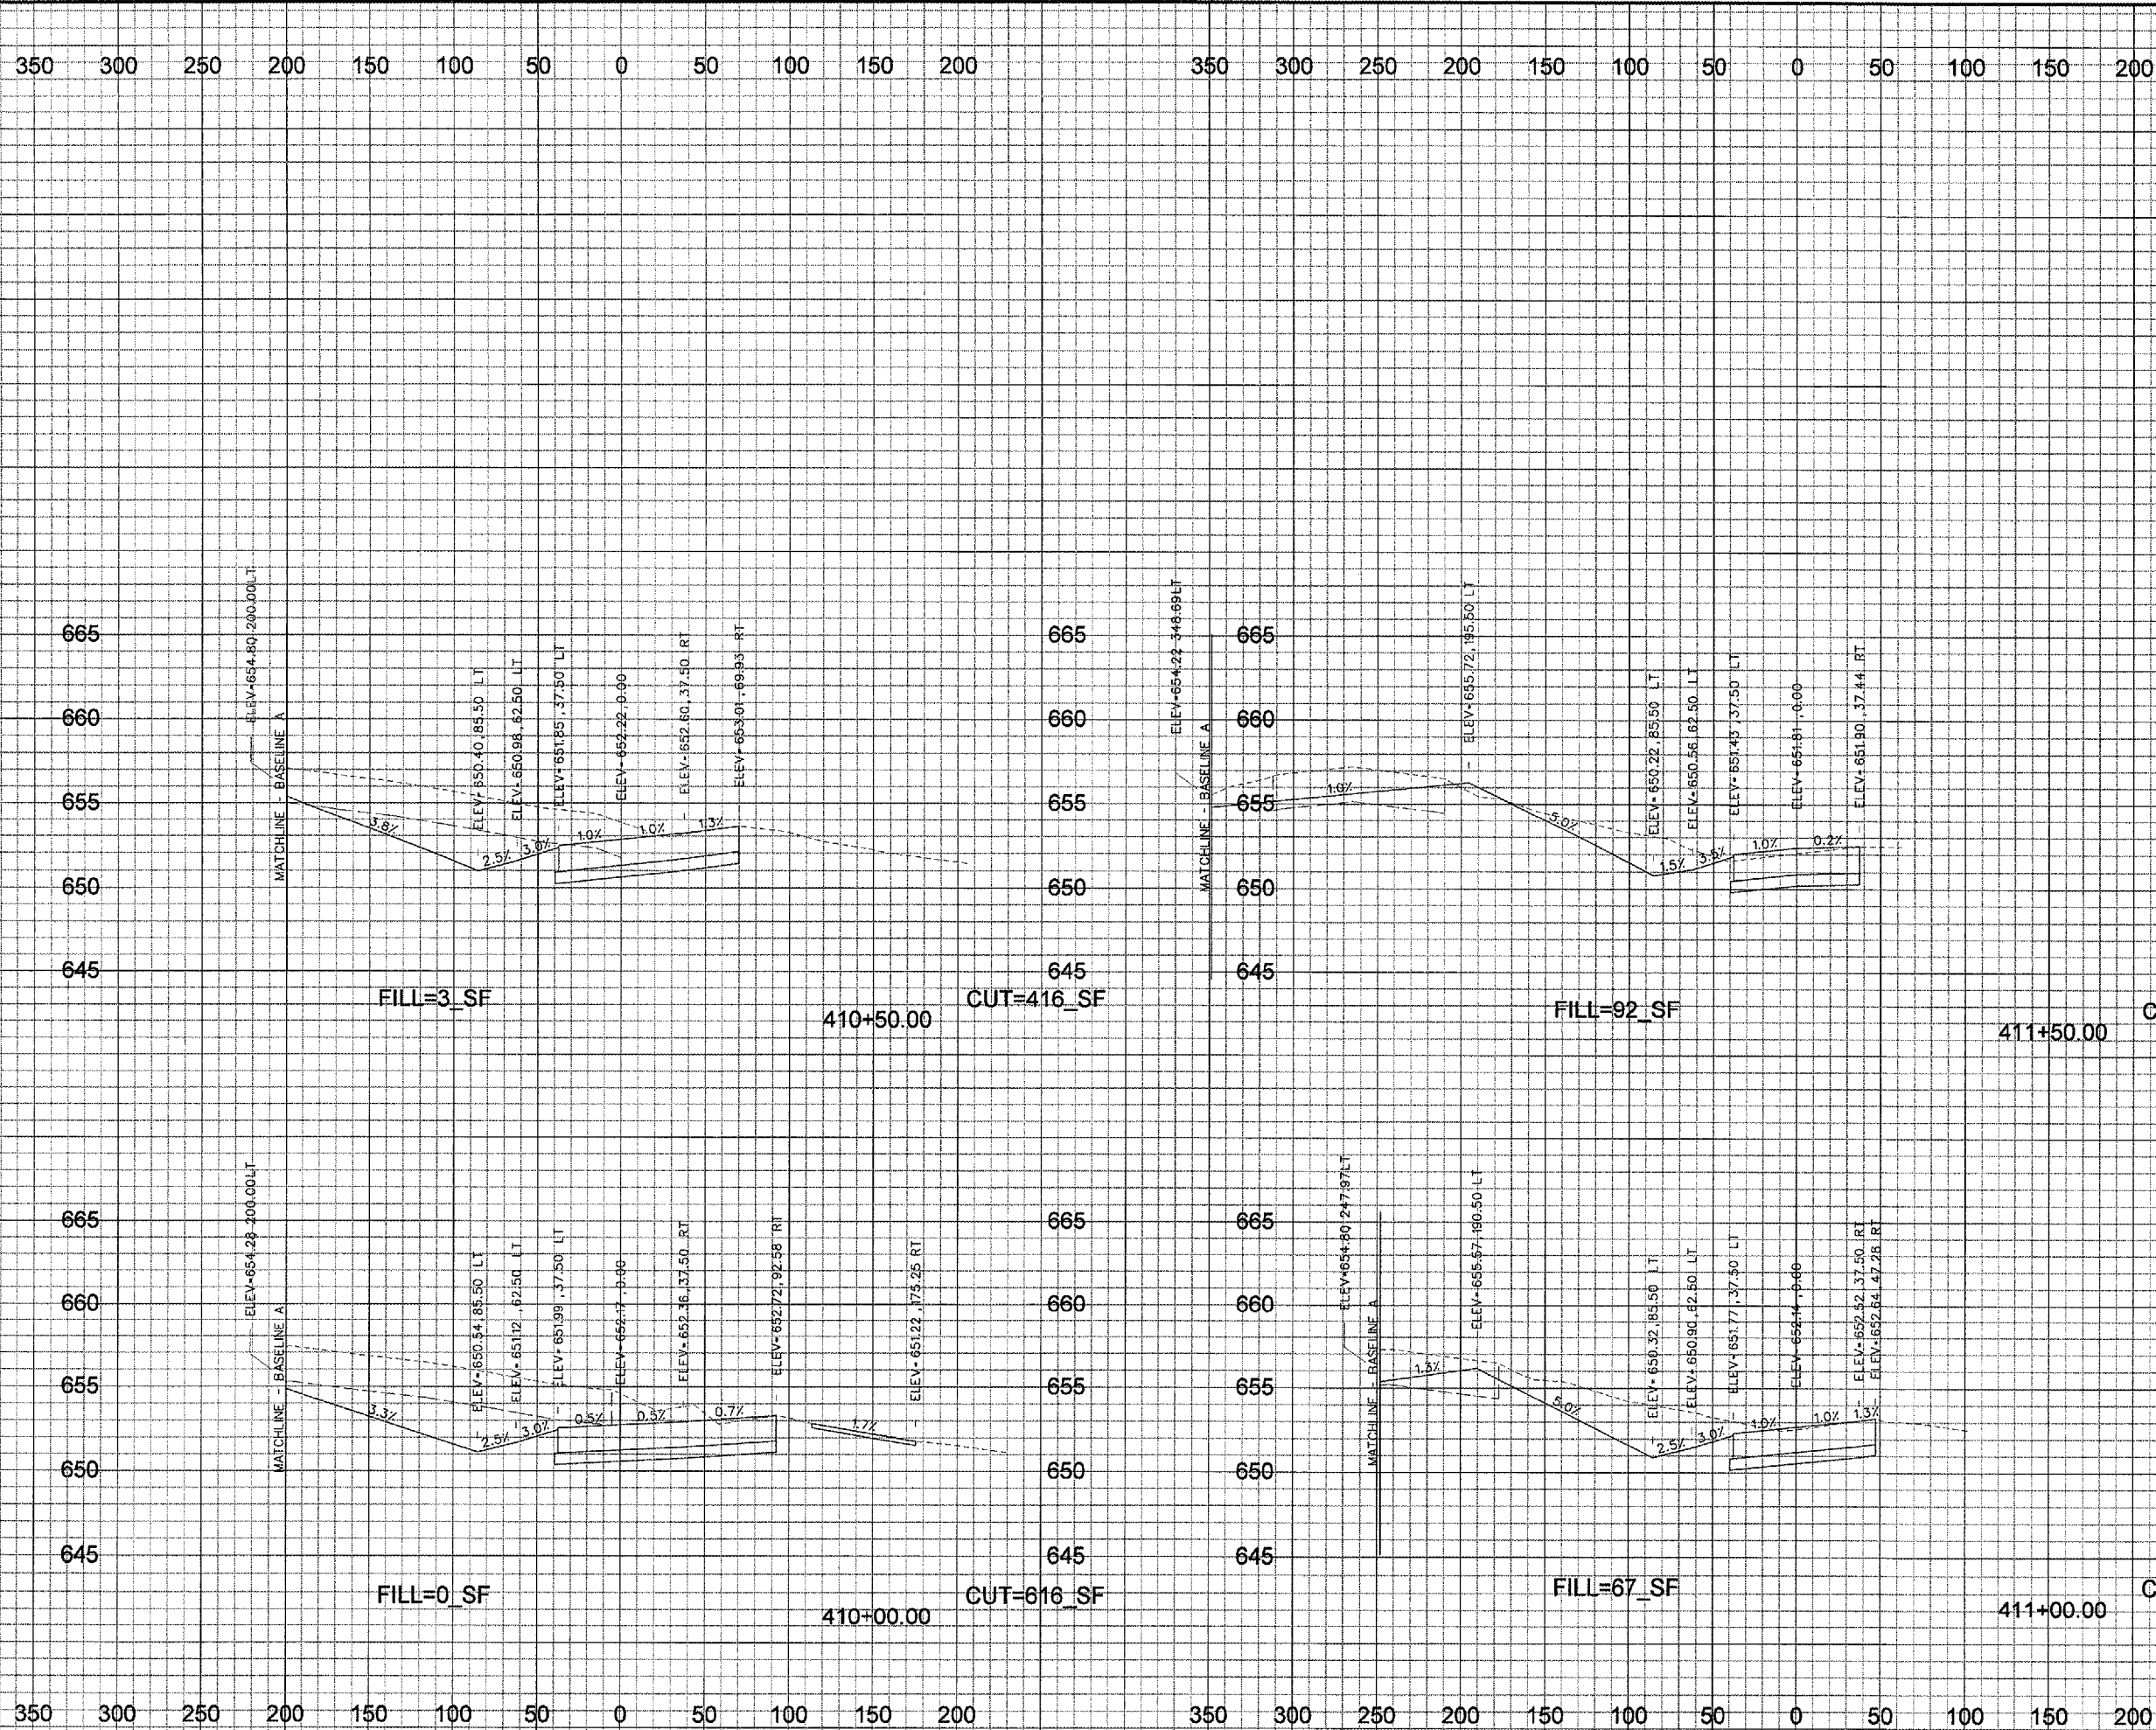

PE085

REVISIONS

NUMBER	BY	DATE

0 1 2  
 THIS BAR IS EQUAL TO 2'  
 AT FULL SCALE (8 1/2 X 22).  
 PLOT 1



RELOCATE TAXIWAYS A AND D FROM  
 MID-FIELD INTERSECTION PHASE 2



IL PROJECT: PIA-3616  
 AIP PROJ: 3-17-0080-XX

FILE: ...049\_053\_xsec\_p\_sheets.dgn  
 DESIGN BY: BWS  
 DRAWN BY: CAG  
 CHECKED BY: TCS  
 APPROVED BY: CET  
 DATE: JUNE 30, 2006  
 JOB No: 04061-03-02

CROSS SECTIONS  
 TAXIWAY P  
 SHEET 2 OF 5

SHEET 92 OF 107 SHEETS