



7/13/2006
 k:\peoria\0406\0302\draw\sheets\049_053_xsec_p_sheets.dgn

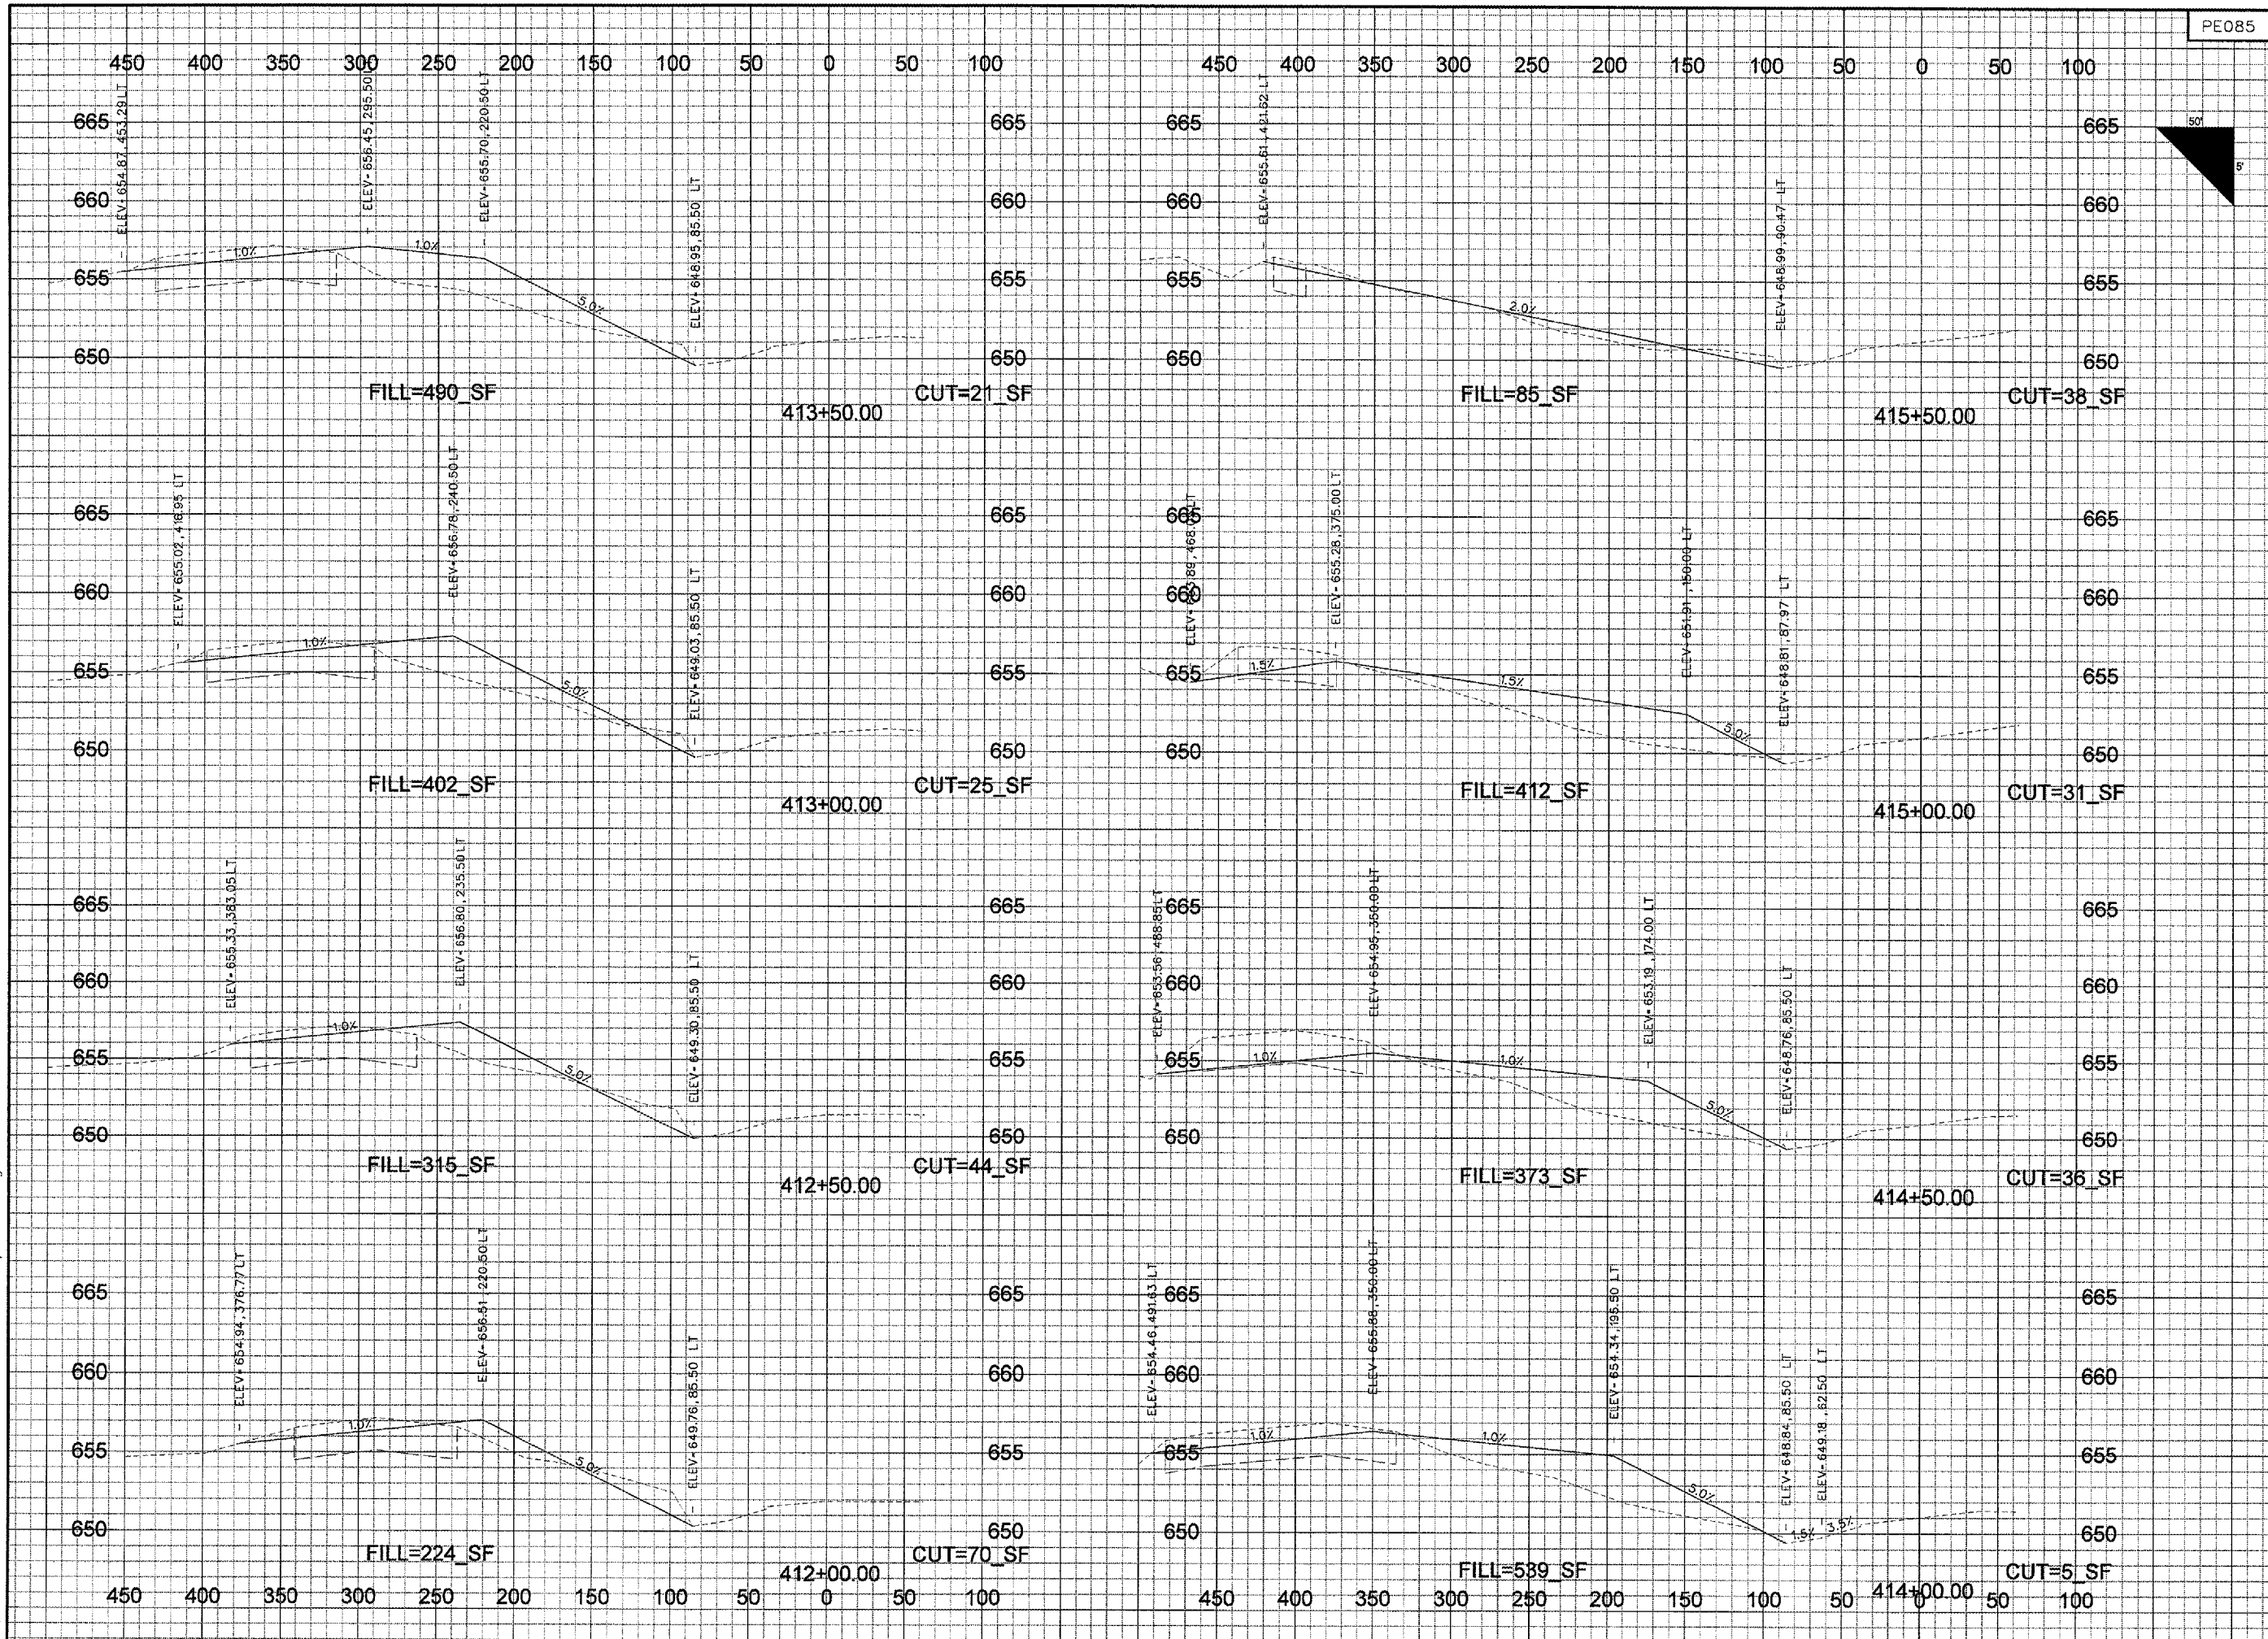


PE085

REVISIONS		
NUMBER	BY	DATE

0 1 2
 THIS BAR IS EQUAL TO 2"
 AT FULL SCALE (34X22).
 PLOT 1


Greater Peoria Regional Airport
 RELOCATE TAXIWAYS A AND D FROM
 MID-FIELD INTERSECTION PHASE 2


CMT
 CRAWFORD, MURPHY & TILLY, INC.
 CONSULTING ENGINEERS
© Copyright CMT, Inc.

IL PROJECT: PIA-3616 AIP PROJ: 3-17-0080-XX
FILE: ...049_053_xsec_p_sheets.dgn
DESIGN BY: BWG
DRAWN BY: CAG
CHECKED BY: TCS
APPROVED BY: CET
DATE: JUNE 30, 2006
JOB No: 04061-03-02
CROSS SECTIONS TAXIWAY P SHEET 3 OF 5
SHEET 93 OF 107 SHEETS