

7/13/2006
K:\peoria\0406103_D3\drawsheets\055-066_xsec_demo_sheets.dgn



260 240 220 200 180 160 140 120 100 80 60 40 20 0 20 40 60 80 100 120 140 160 180 200 220 240

PE085


REVISIONS

NUMBER	BY	DATE

0 1 2
THIS BAR IS EQUAL TO 2"
AT FULL SCALE (34X22).
PLOT 1

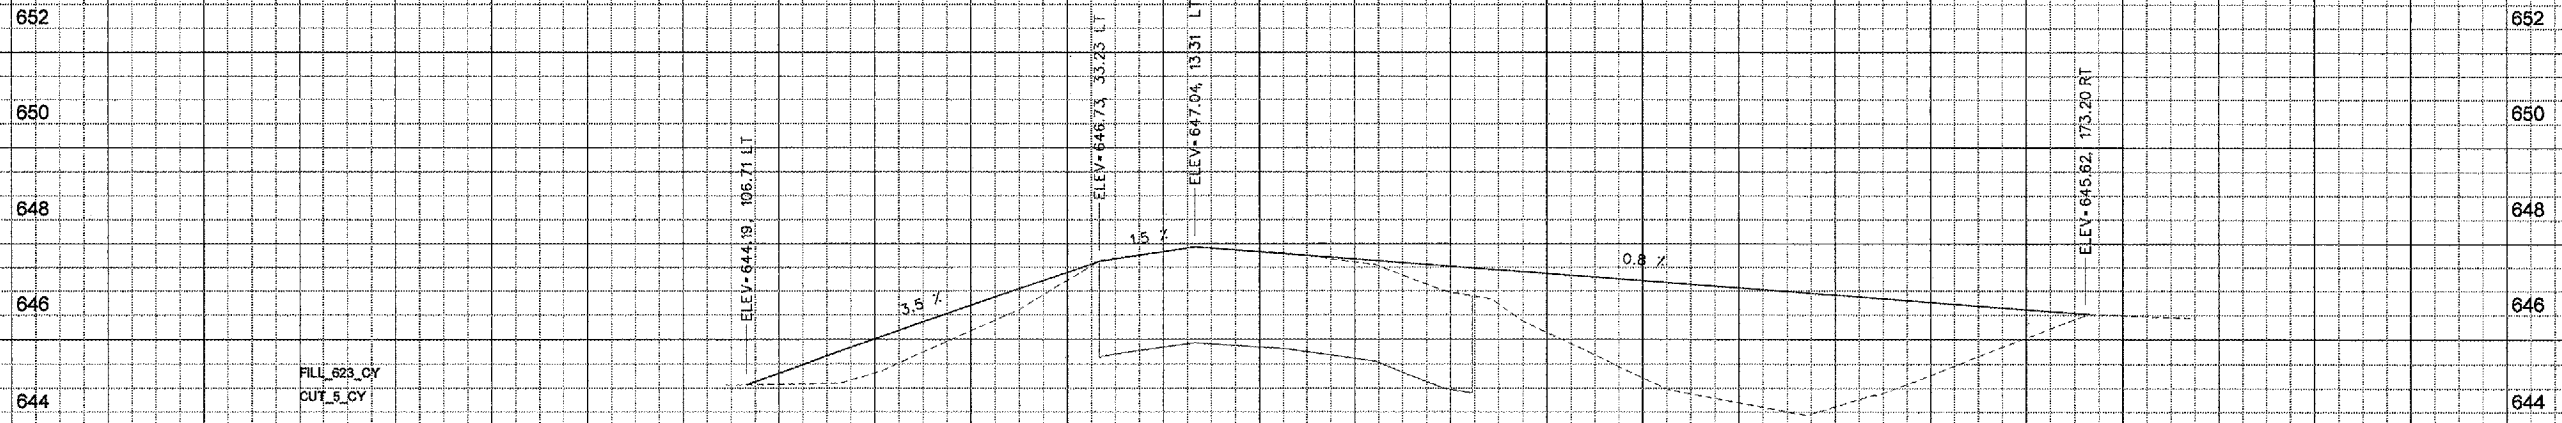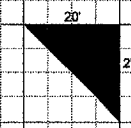

306+50.00

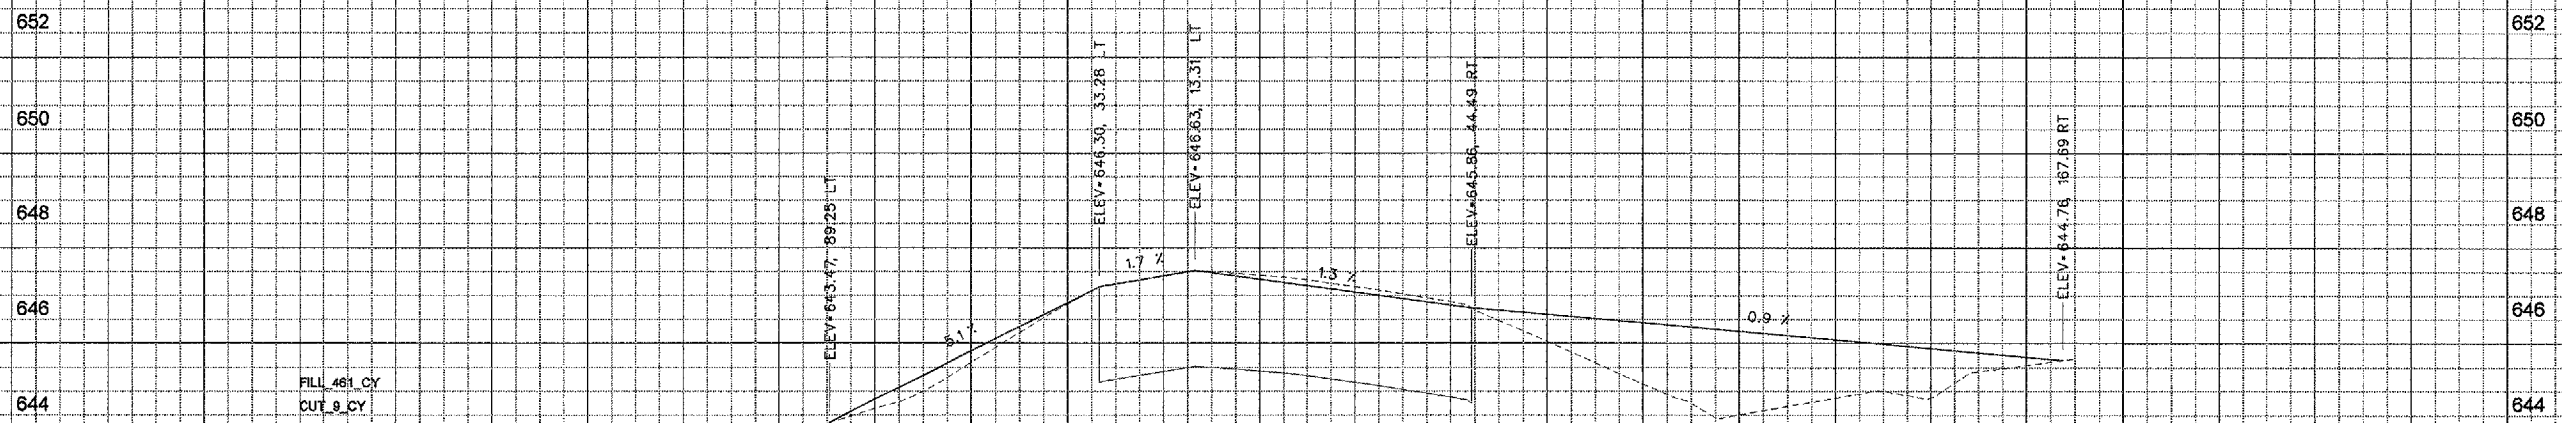


306+00.00

FILL 623_CY
CUT 5_CY

FILL 481_CY
CUT 9_CY



RELOCATE TAXIWAYS A AND D FROM
MID-FIELD INTERSECTION PHASE 2

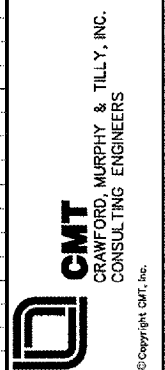

IL PROJECT NUMBER
PIA-3616

FILE:
DESIGN BY: BWG
DRAWN BY: JSP
CHECKED BY: TCS
APPROVED BY: CET
DATE: MAY 12, 2006
JOB No: 04061-03

CROSS SECTIONS
DEMOLITION AREA
SHEET 4 OF 12

SHEET 99 OF 107 SHEETS