


7/13/2006  
k:\peoria\0406103\_03\draw sheets\055-096\_xsec\_demo\_sheets.dgn

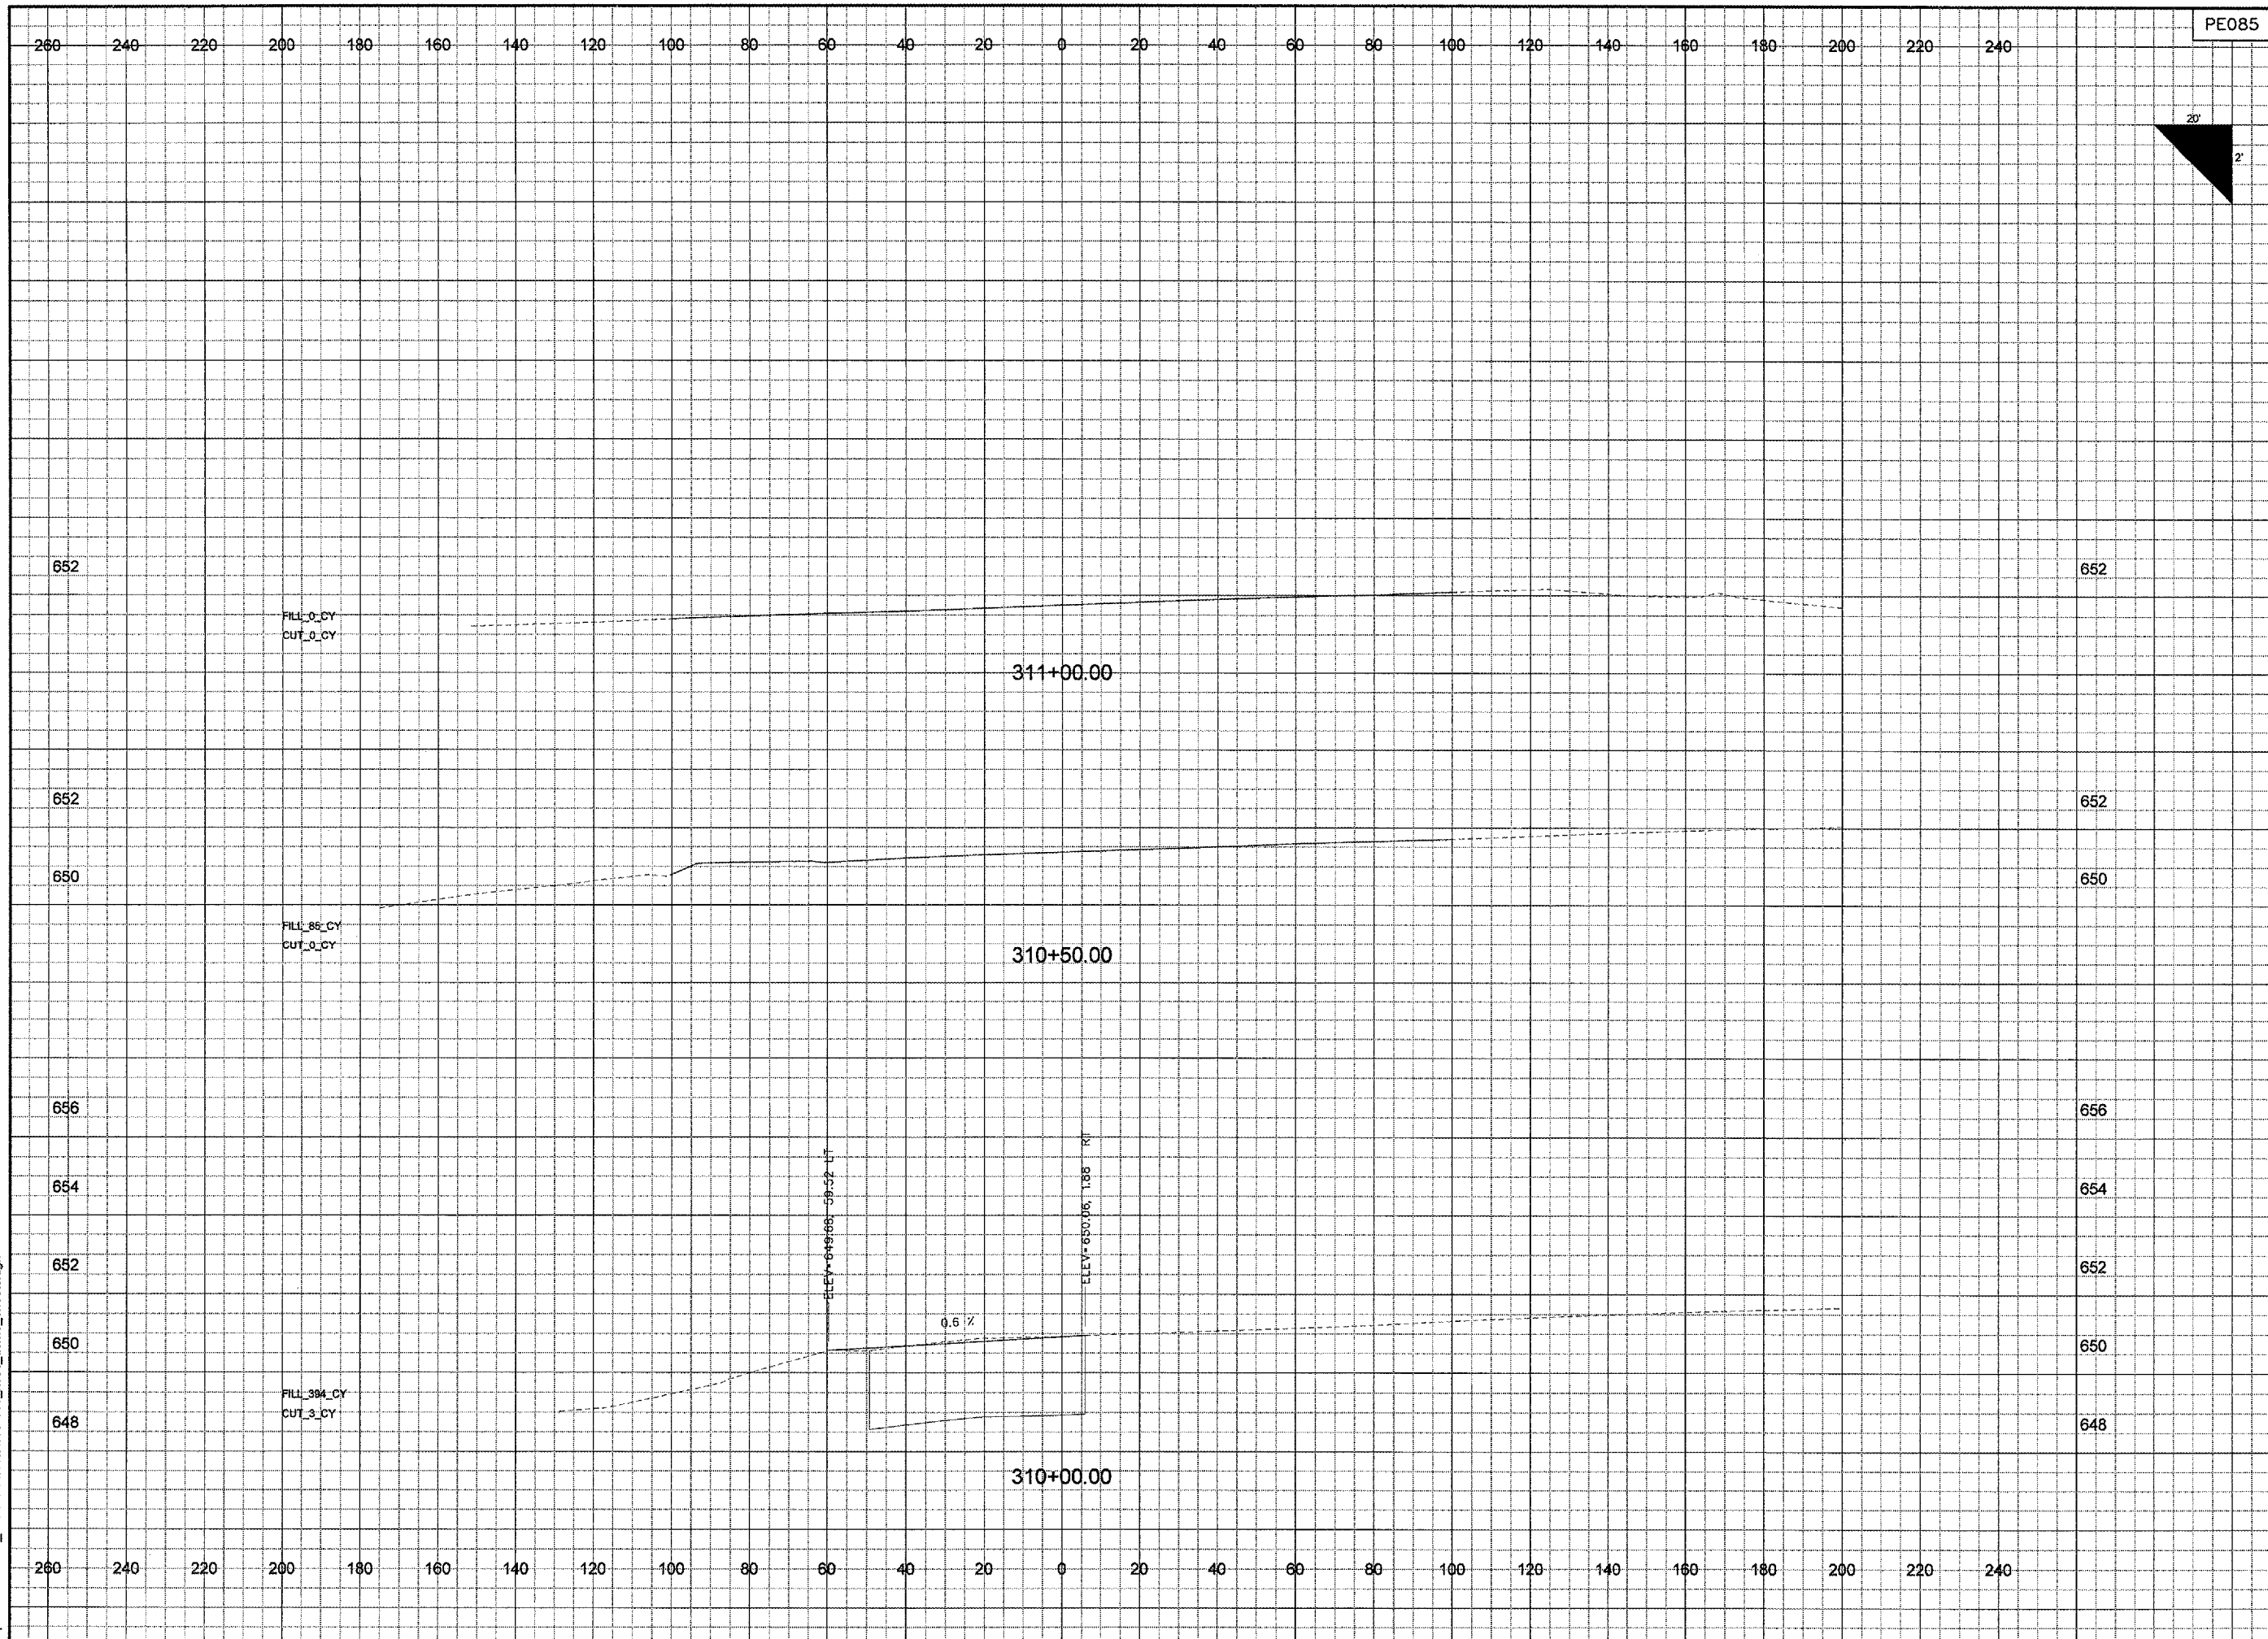

PE085

REVISIONS		
NUMBER	BY	DATE

0 1 2  
THIS BAR IS EQUAL TO 2"  
AT FULL SCALE (34X22),  
PLOT 1

G R E A T E R  
**Peoria**  
R E G I O N A L  
A i r p o r t

**RELOCATE TAXIWAYS A AND D FROM  
MID-FIELD INTERSECTION PHASE 2**

**CMT**  
CRAWFORD, MURPHY & TILLY, INC.  
CONSULTING ENGINEERS

© Copyright CMT, Inc.

IL PROJECT NUMBER PIA-3616
FILE:
DESIGN BY: BWG
DRAWN BY: JSP
CHECKED BY: TCS
APPROVED BY: CET
DATE: MAY 12, 2006
JOB No: 04061-03
CROSS SECTIONS DEMOLITION AREA SHEET 7 OF 12
SHEET 102 OF 107 SHEETS