


7/13/2006
k:\peoria\0406\03_03\drawsheets\055-066_xsec_demo_sheets.dgn

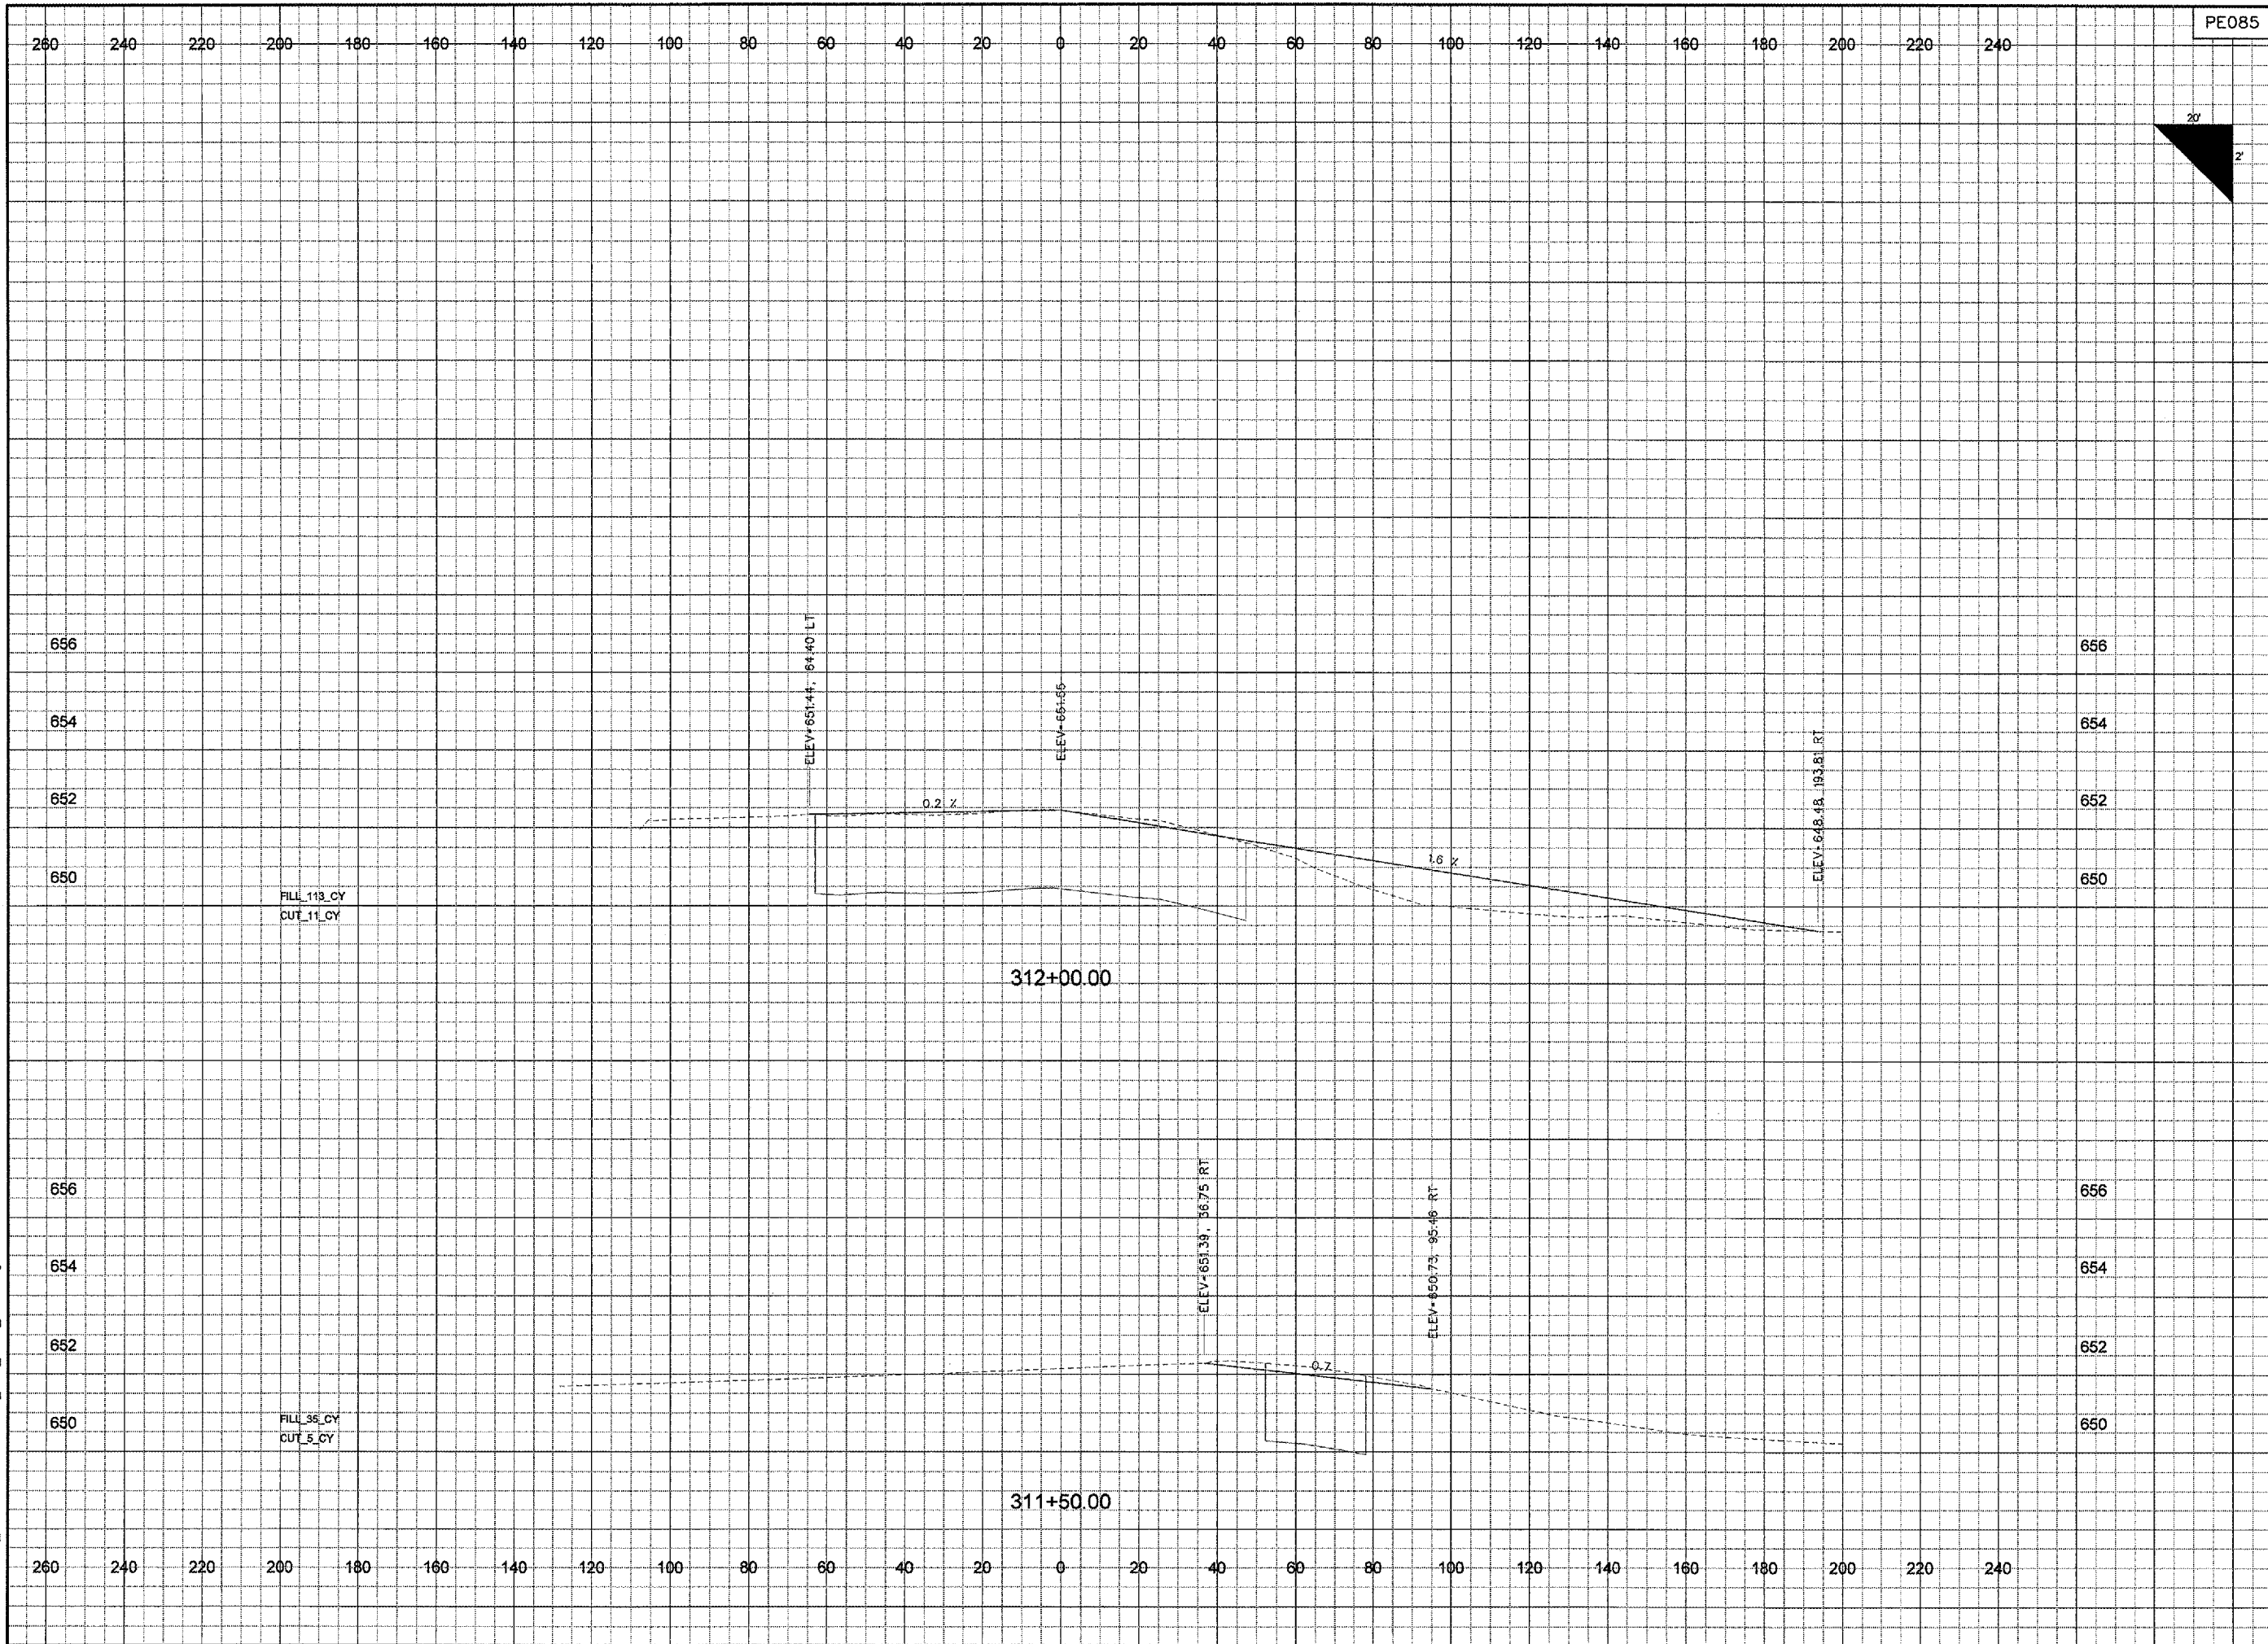

PE085

REVISIONS		
NUMBER	BY	DATE

0 1 2
THIS BAR IS EQUAL TO 2"
AT FULL SCALE (34X22).
PLOT 1

GREATER
Peoria
REGIONAL
Airport

**RELOCATE TAXIWAYS A AND D FROM
MID-FIELD INTERSECTION PHASE 2**

CMT
CRAWFORD, MURPHY & TILLY, INC.
CONSULTING ENGINEERS
© Copyright CMT, Inc.

IL PROJECT NUMBER PIA-3616
FILE:
DESIGN BY: BWG
DRAWN BY: JSP
CHECKED BY: TCS
APPROVED BY: CET
DATE: MAY 12, 2006
JOB No: 04061-03
CROSS SECTIONS DEMOLITION AREA SHEET 8 OF 12
SHEET 103 OF 107 SHEETS