


7/13/2006
k:\peoria\006103_03\drawsheets\055-066_xsec_demo_sheets.dgn

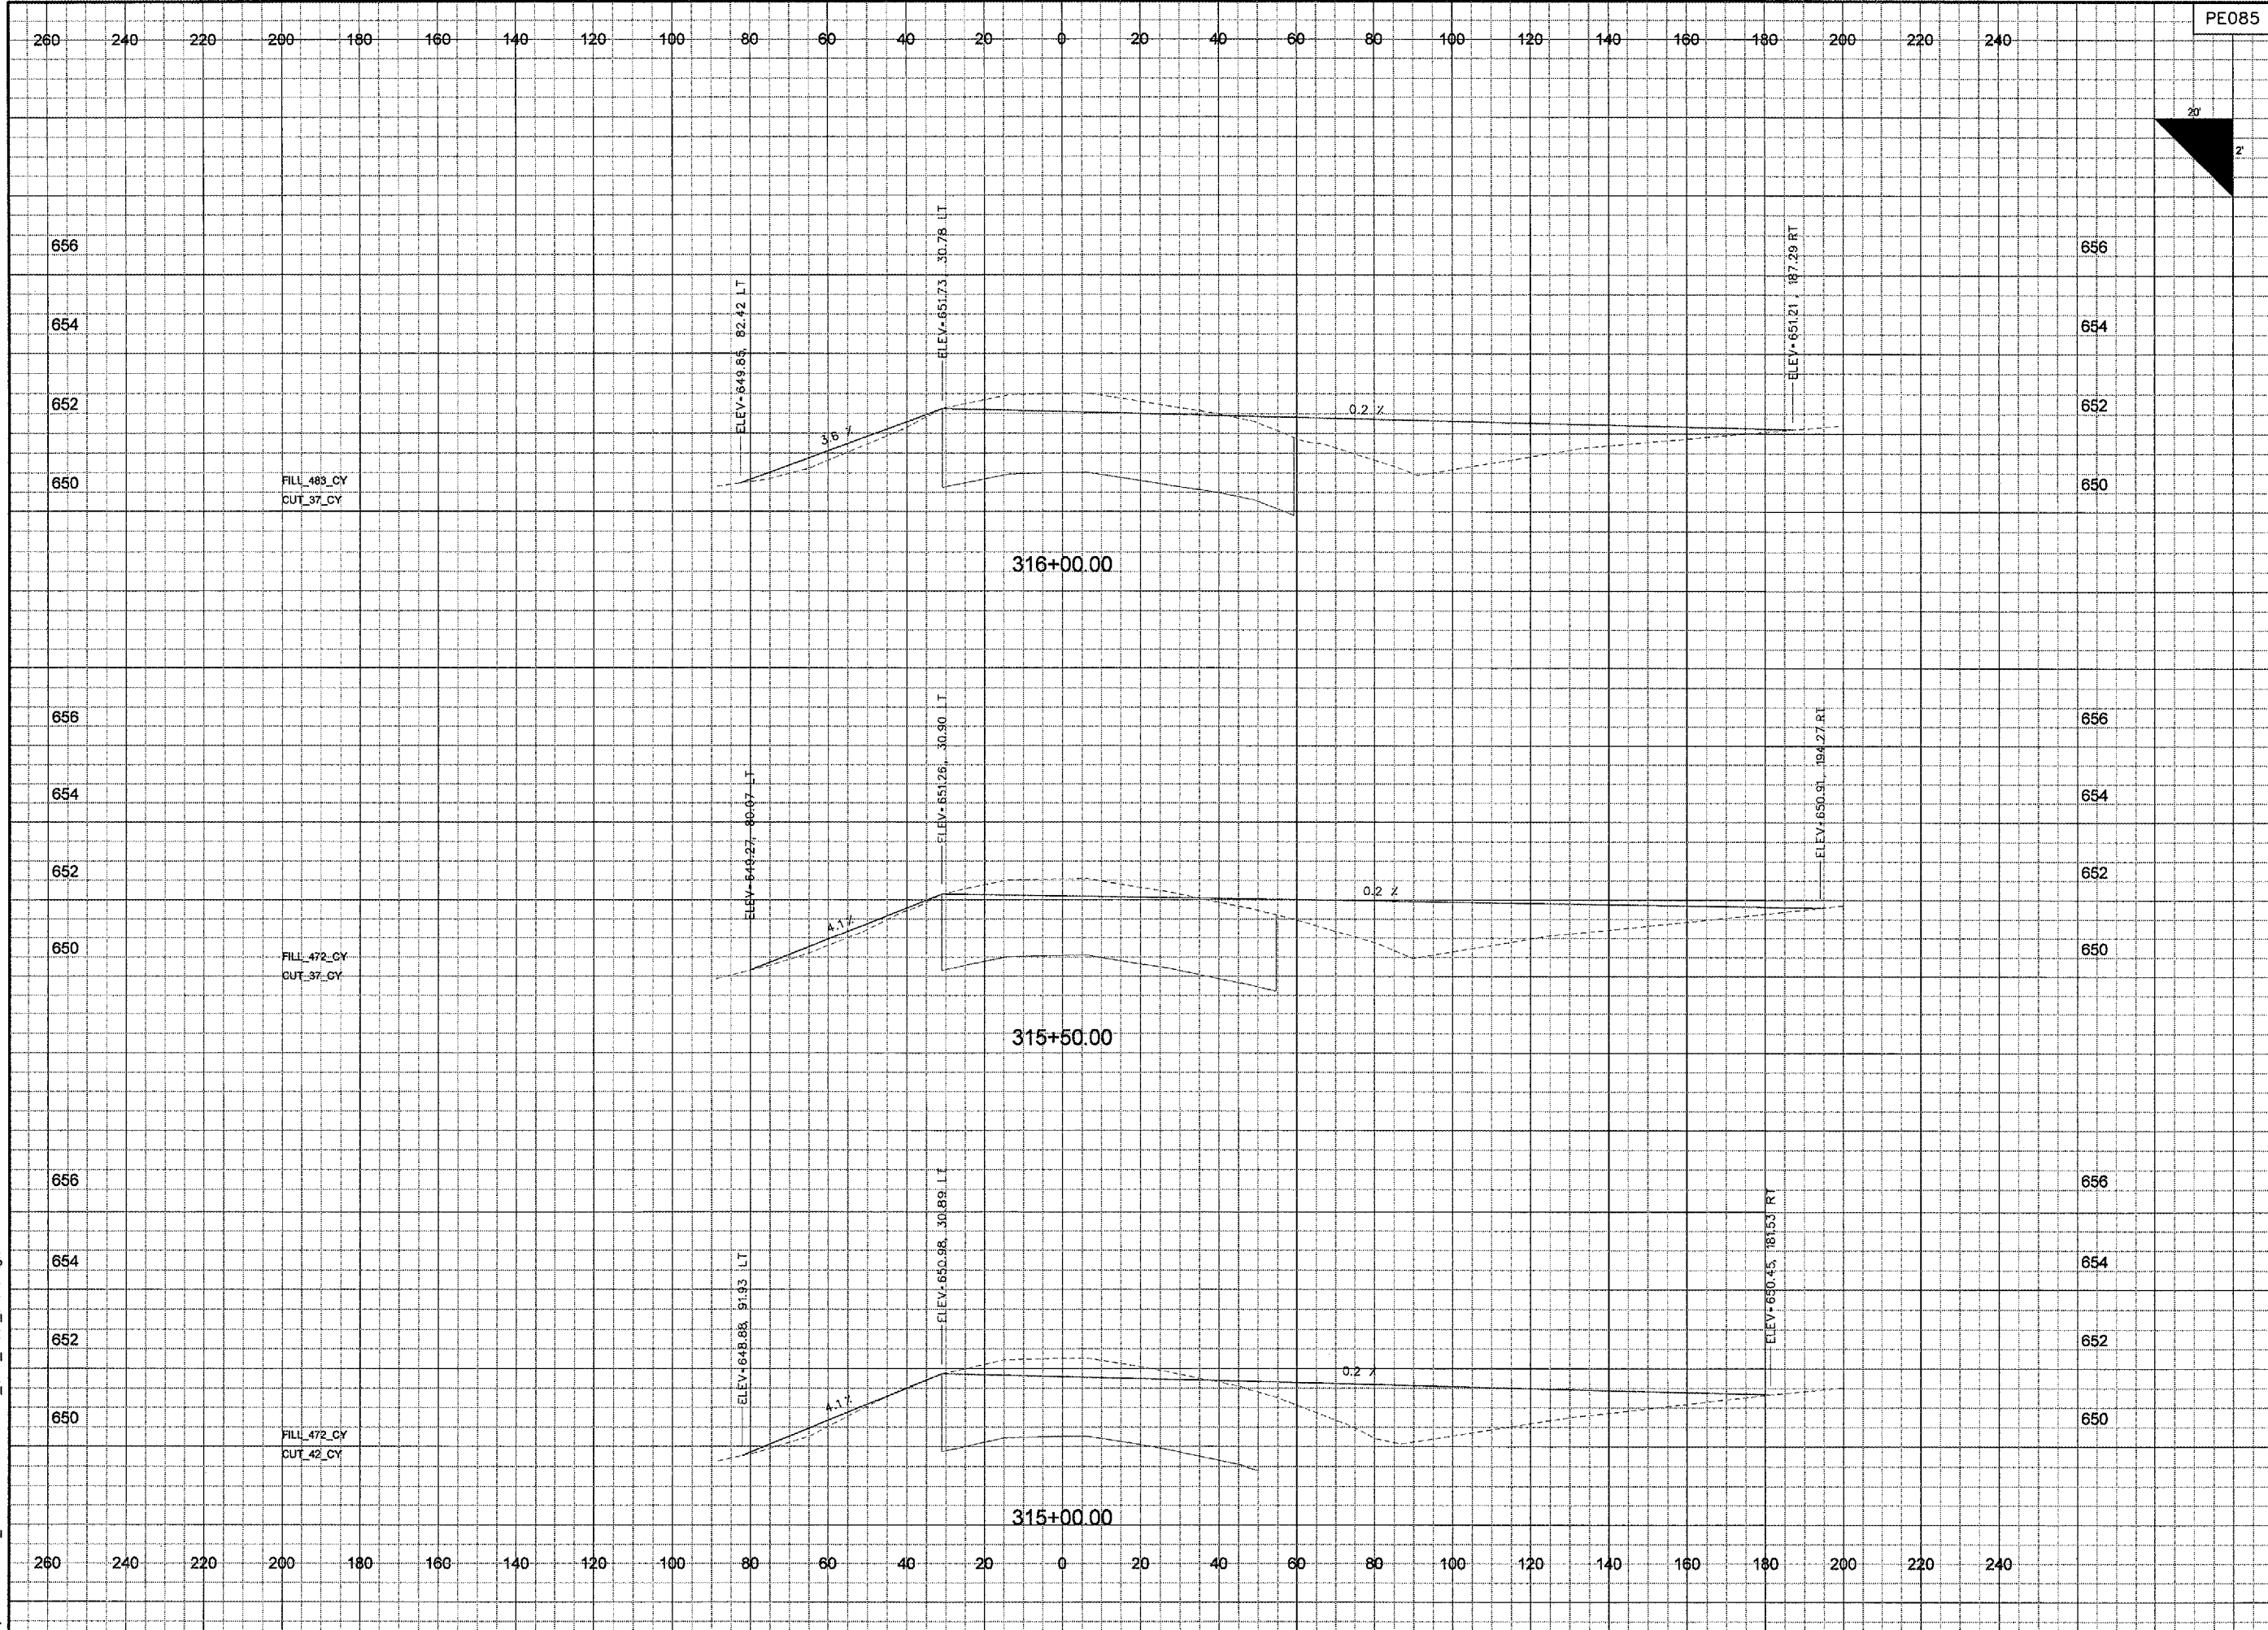

PE085

REVISIONS		
NUMBER	BY	DATE

0 1 2
 THIS BAR IS EQUAL TO 2"
 AT FULL SCALE (34X22).
 PLOT 1

GREATER Peoria REGIONAL Airport

RELOCATE TAXIWAYS A AND D FROM MID-FIELD INTERSECTION PHASE 2

CMT
 CRAWFORD, MURPHY & TILLY, INC.
 CONSULTING ENGINEERS

© Copyright CMT, Inc.

IL PROJECT NUMBER PIA-3616
FILE:
DESIGN BY: BWG
DRAWN BY: JSP
CHECKED BY: TCS
APPROVED BY: CET
DATE: MAY 12, 2006
JOB No: 04061-03
CROSS SECTIONS DEMOLITION AREA SHEET 11 OF 12
SHEET 106 OF 107 SHEETS