


7/13/2006  
K:\Perial\0406103\_03\Draw\Sheets\055-066\_Xsec\_Demo\_sheets.dgn

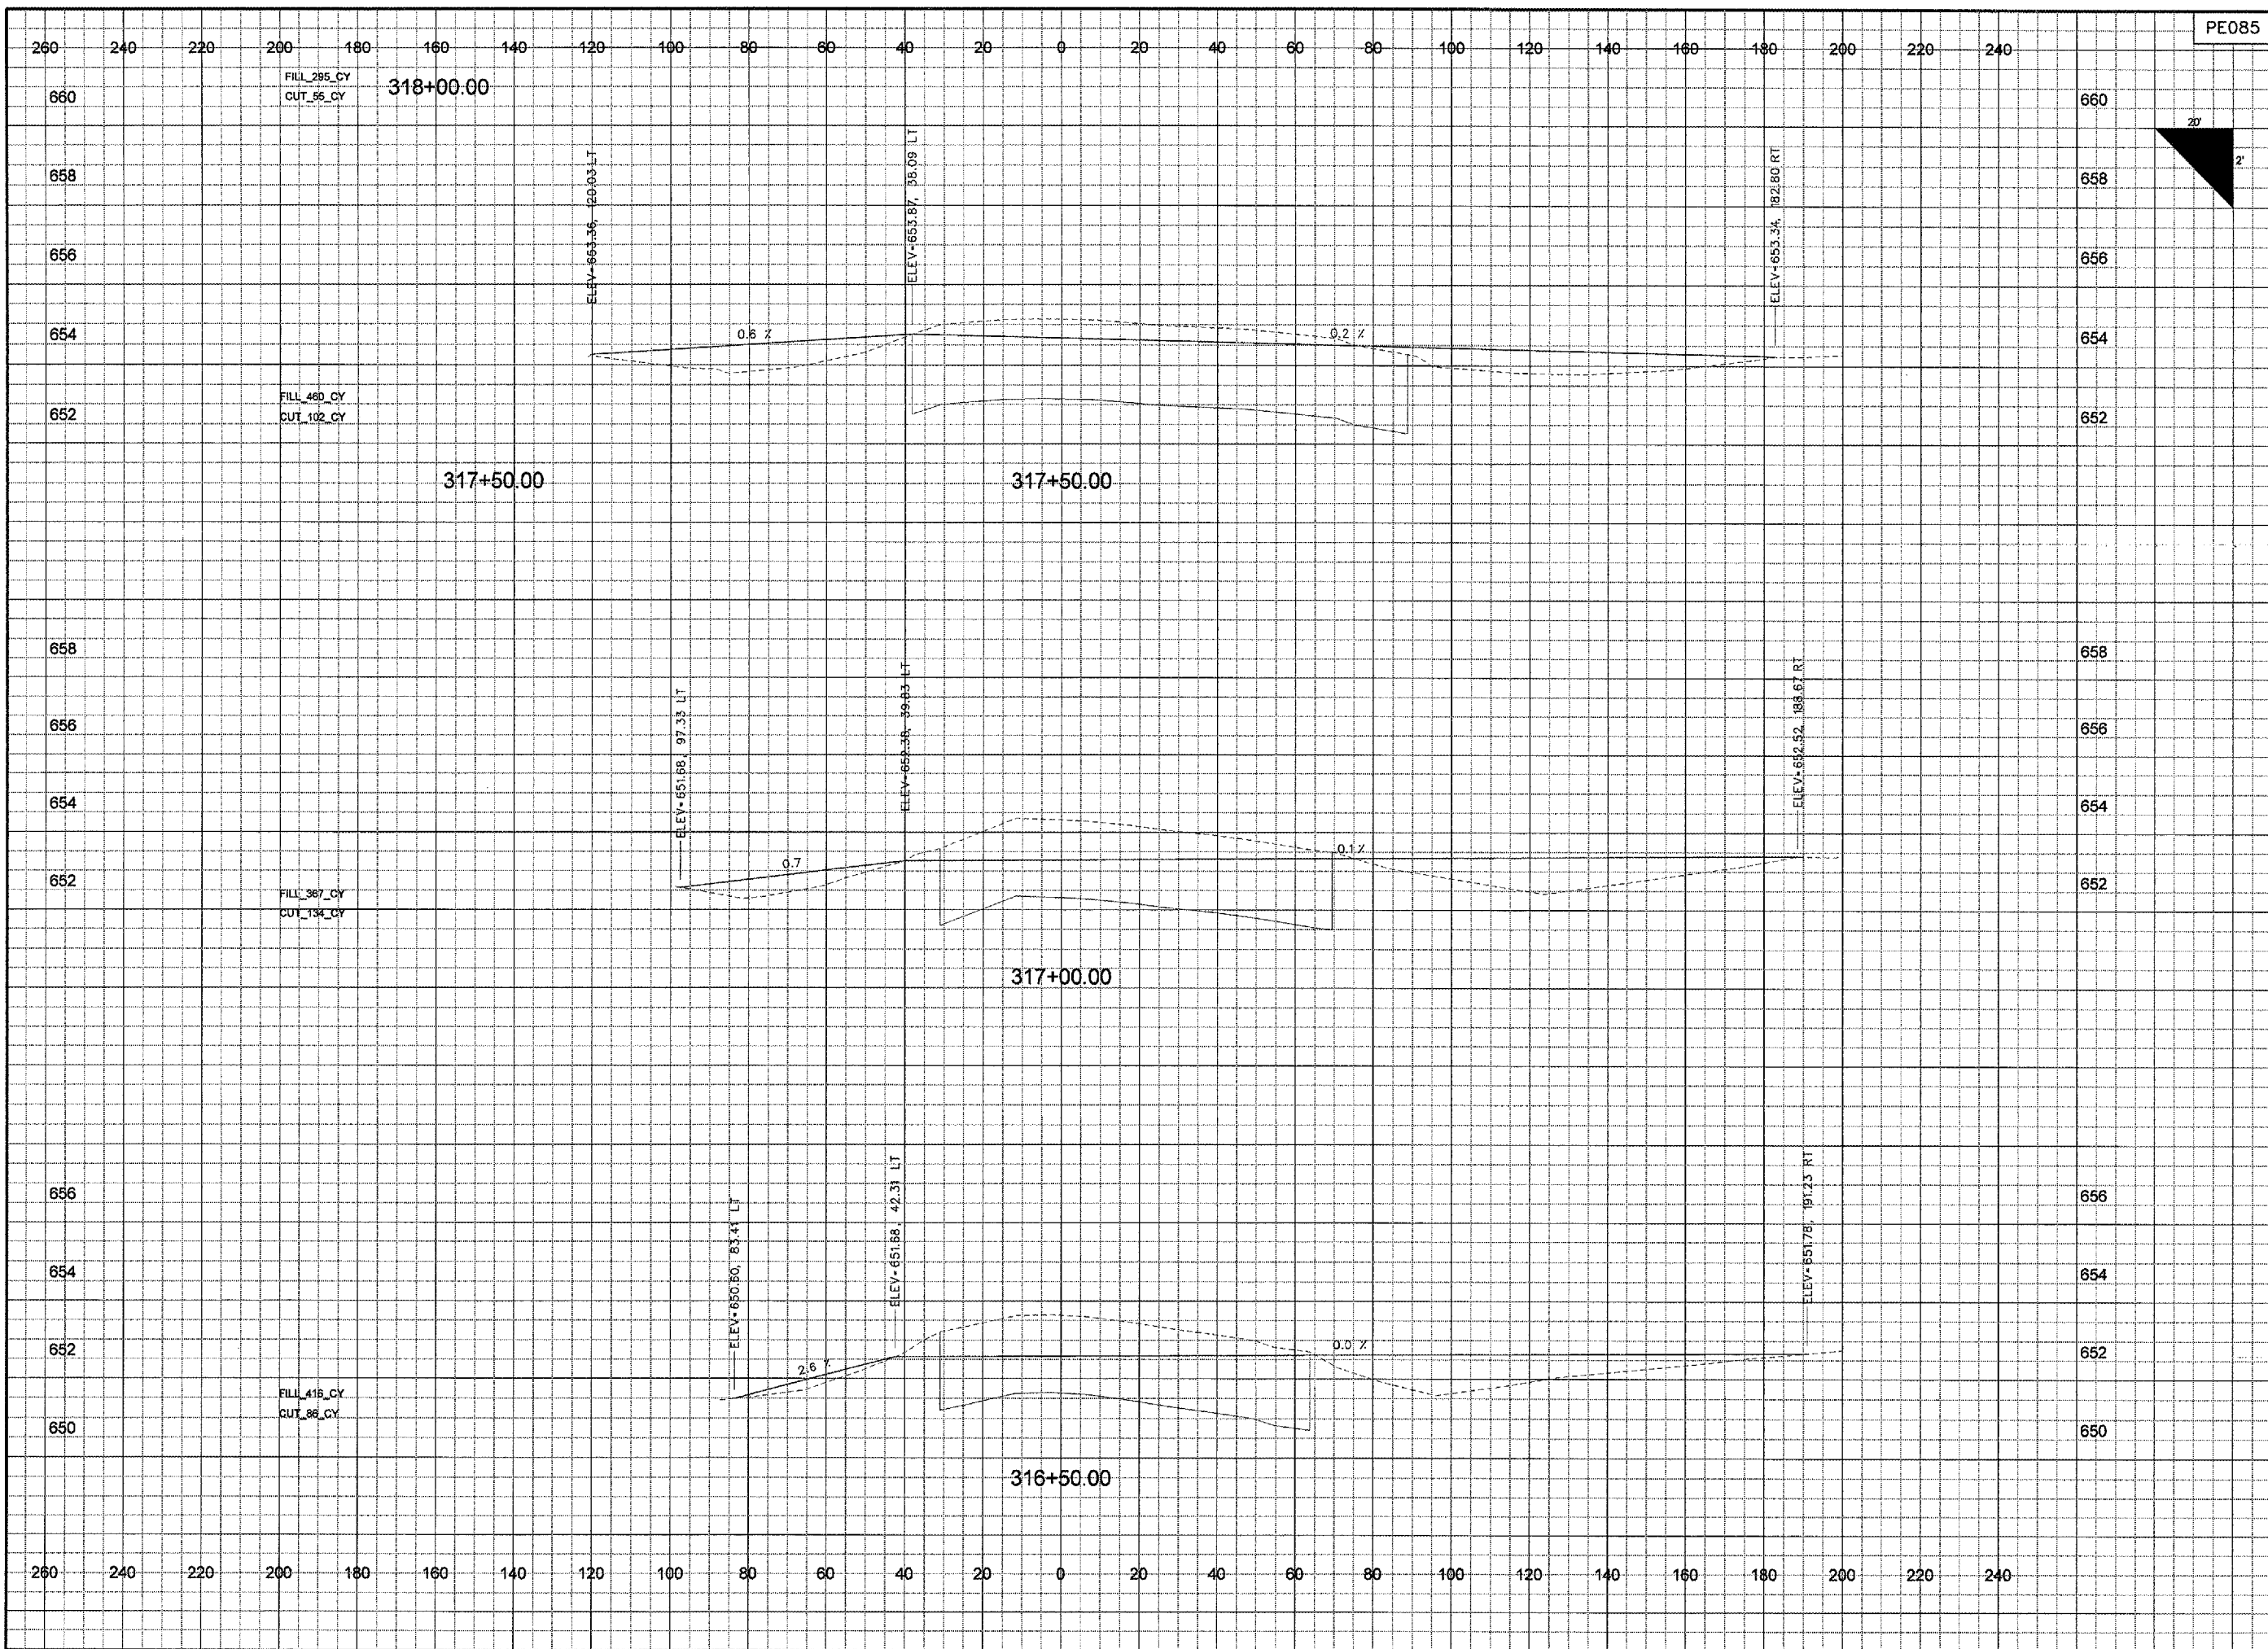

PE085

REVISIONS		
NUMBER	BY	DATE

0 1 2  
THIS BAR IS EQUAL TO 2" AT FULL SCALE (34X22).  
PLOT 1

**GREATER Peoria REGIONAL Airport**

**RELOCATE TAXIWAYS A AND D FROM MID-FIELD INTERSECTION PHASE 2**

**CMT**  
CRAWFORD, MURPHY & TILLY, INC.  
CONSULTING ENGINEERS  
© Copyright CMT, Inc.

PROJECT NUMBER	PIA-3616
FILE:	
DESIGN BY:	BWG
DRAWN BY:	JSP
CHECKED BY:	TCS
APPROVED BY:	CET
DATE:	MAY 12, 2006
JOB No:	04061-03
CROSS SECTIONS DEMOLITION AREA SHEET 12 OF 12	
SHEET 107 OF 107 SHEETS	