


| FROM POINT # | TO POINT # | LENGTH OF FENCE |
|--------------|------------|-----------------|
| PT 88 | PT 89 | 35.63 |
| PT 89 | PT 90 | 16' GATE |
| PT 90 | PT 91 | 14.25 |
| PT 91 | PT 92 | 50.16 |
| PT 92 | PT 93 | 257.10 |
| PT 93 | PT 94 | 194.10 |

| POINT # | NORTHING | EASTING |
|---------|--------------|--------------|
| PT 88 | 1738806.7408 | 2202175.8941 |
| PT 89 | 1738807.2178 | 2202123.9484 |
| PT 90 | 1738808.2178 | 2202123.9484 |
| PT 91 | 1738808.6227 | 2202109.7085 |
| PT 92 | 1738858.7806 | 2202110.3746 |
| PT 93 | 1738866.9680 | 2201853.4076 |
| PT 94 | 1739061.0469 | 2201858.2460 |

NOTE: FILL EXISTING POST HOLES IN PAVED AREAS WITH COMPACTED CA-6 TO WITHIN 6" OF EXISTING SURFACE. FILL REMAINDER WITH 3500 PSI CONCRETE OR BIT. SURFACE COURSE. (INCIDENTAL TO CLASS E FENCE - 10')

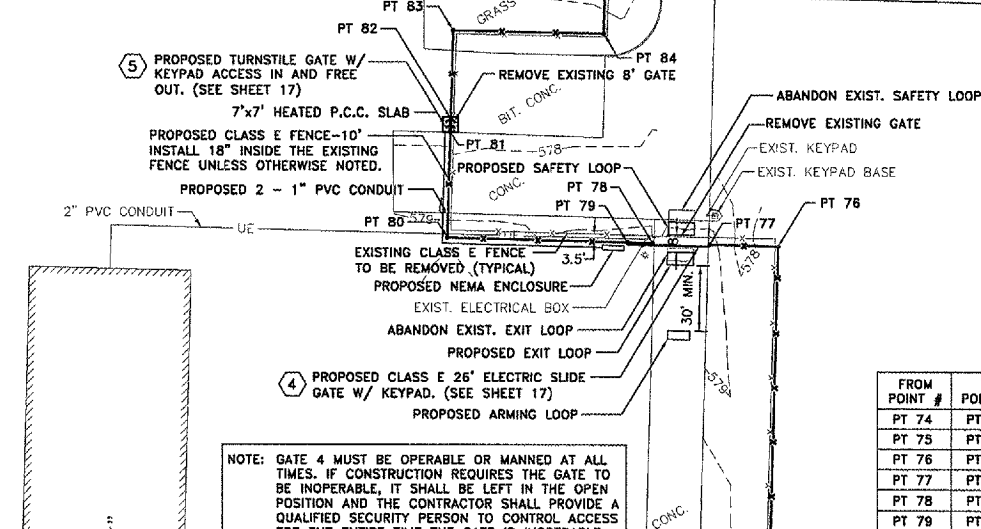

NOTE: GATE 4 MUST BE OPERABLE OR MANNED AT ALL TIMES. IF CONSTRUCTION REQUIRES THE GATE TO BE INOPERABLE, IT SHALL BE LEFT IN THE OPEN POSITION AND THE CONTRACTOR SHALL PROVIDE A QUALIFIED SECURITY PERSON TO CONTROL ACCESS FOR THE ENTIRE TIME THE GATE IS INOPERABLE.

| FROM POINT # | TO POINT # | LENGTH OF FENCE |
|--------------|------------|-----------------|
| PT 74 | PT 75 | 1587.32 |
| PT 75 | PT 76 | 407.57 |
| PT 76 | PT 77 | 31.61 |
| PT 77 | PT 78 | 26' GATE |
| PT 78 | PT 79 | 11.67 |
| PT 79 | PT 80 | 83.67 |
| PT 80 | PT 81 | 49.30 |
| PT 81 | PT 82 | TURNSTILE |
| PT 82 | PT 83 | 40.90 |
| PT 83 | PT 84 | 69.84 |
| PT 84 | PT 85 | 142.34 |
| PT 85 | PT 86 | 339.52 |
| PT 86 | PT 87 | 4' GATE |

| POINT # | NORTHING | EASTING |
|---------|--------------|--------------|
| PT 74 | 1738186.8359 | 2201107.4481 |
| PT 75 | 1738146.8437 | 2202694.2624 |
| PT 76 | 1738554.2797 | 2202704.8535 |
| PT 77 | 1738555.0588 | 2202673.2510 |
| PT 78 | 1738555.7076 | 2202646.9290 |
| PT 79 | 1738555.9954 | 2202635.2625 |
| PT 80 | 1738558.0576 | 2202551.6188 |
| PT 81 | 1738607.3351 | 2202553.0601 |
| PT 82 | 1738613.1424 | 2202553.2389 |
| PT 83 | 1738654.0227 | 2202554.4247 |
| PT 84 | 1738652.6795 | 2202624.2470 |
| PT 85 | 1738794.9741 | 2202627.8400 |
| PT 86 | 1738803.1810 | 2202288.4230 |
| PT 87 | 1738803.3527 | 2202284.0962 |

Match Line - See Sheet 10



| REVISIONS | | |
|-----------|------|------|
| NO. | ITEM | DATE |
| | | |
| | | |

| |
|--------------------------|
| PLOTTING SCALE: 1" = 40' |
| DRAWN BY: SPW |
| CHECKED BY: |
| DATE: MARCH 2006 |

McCLURE ENGINEERING ASSOCIATES, INC.
4700 Kennedy Drive
(309) 792-9390
East Moline, Illinois 61244
FAX (309) 792-8874
Design Firm License: Illinois #184-000816
Copyright 2006 by McClure Engineering Associates, Inc.

GENERAL CONSTRUCTION PLAN
QUAD CITY INTERNATIONAL AIRPORT
SECURITY FENCE - PHASE III
MOLINE, ILLINOIS
FILE NAME: T:\M0106.00B\DWG\060808NDL.DWG(C08)
JOB NUMBER: 01-29-06-008