


TEMPORARY BENCH MARKS		
B.M.	ELEV.	DESCRIPTION
TBM G	576.91	CHIS. □ S. EDGE OF 6TH RWY LIGHT, N.E. OF T-K, S. OF R-5, STATION 27+15.3, RT. 85.3
TBM H	578.56	CHIS. □ S.E. COR. TAXY. E SIGN @ S.V. COR. OF TAXY. E & RWY 5, STATION 32+52.3, LT. 111.3
TBM I	579.55	CHIS. □ N.E. COR. TAXY. E SIGN @ S.E. COR. OF TAXY. E & RWY 5, STATION 30+74.3, RT. 119.3

PROPOSED MANHOLE # 1,  
4' DIA. WITH FLAT SLAB TOP,  
STA. 33+54, LT. 133'  
LID EL = 581.20'  
NW E EL = 578.48'  
E E EL = 576.70'


PROPOSED INLET SPECIAL # 2,  
STA. 33+71, LT. 60.7 (MATCH EXTG.)  
GRATE EL = 580.45'  
E EL = MATCH EXTG. PIPE  
(±576.45')

- LEGEND:**
- EDGE LIGHT
  - GUIDANCE SIGN
  - ELECTRICAL CABLE
  - STORM SEWER OR UNDERDRAIN
  - INLET
  - OUTLET
  - STORM MANHOLE
  - SANITARY MANHOLE
  - DRAINAGE DITCH
  - CONDUIT OR DUCT BANK
  - PROPOSED PAVEMENT MILLING
  - PROPOSED AR401900 PAVEMENT REMOVAL

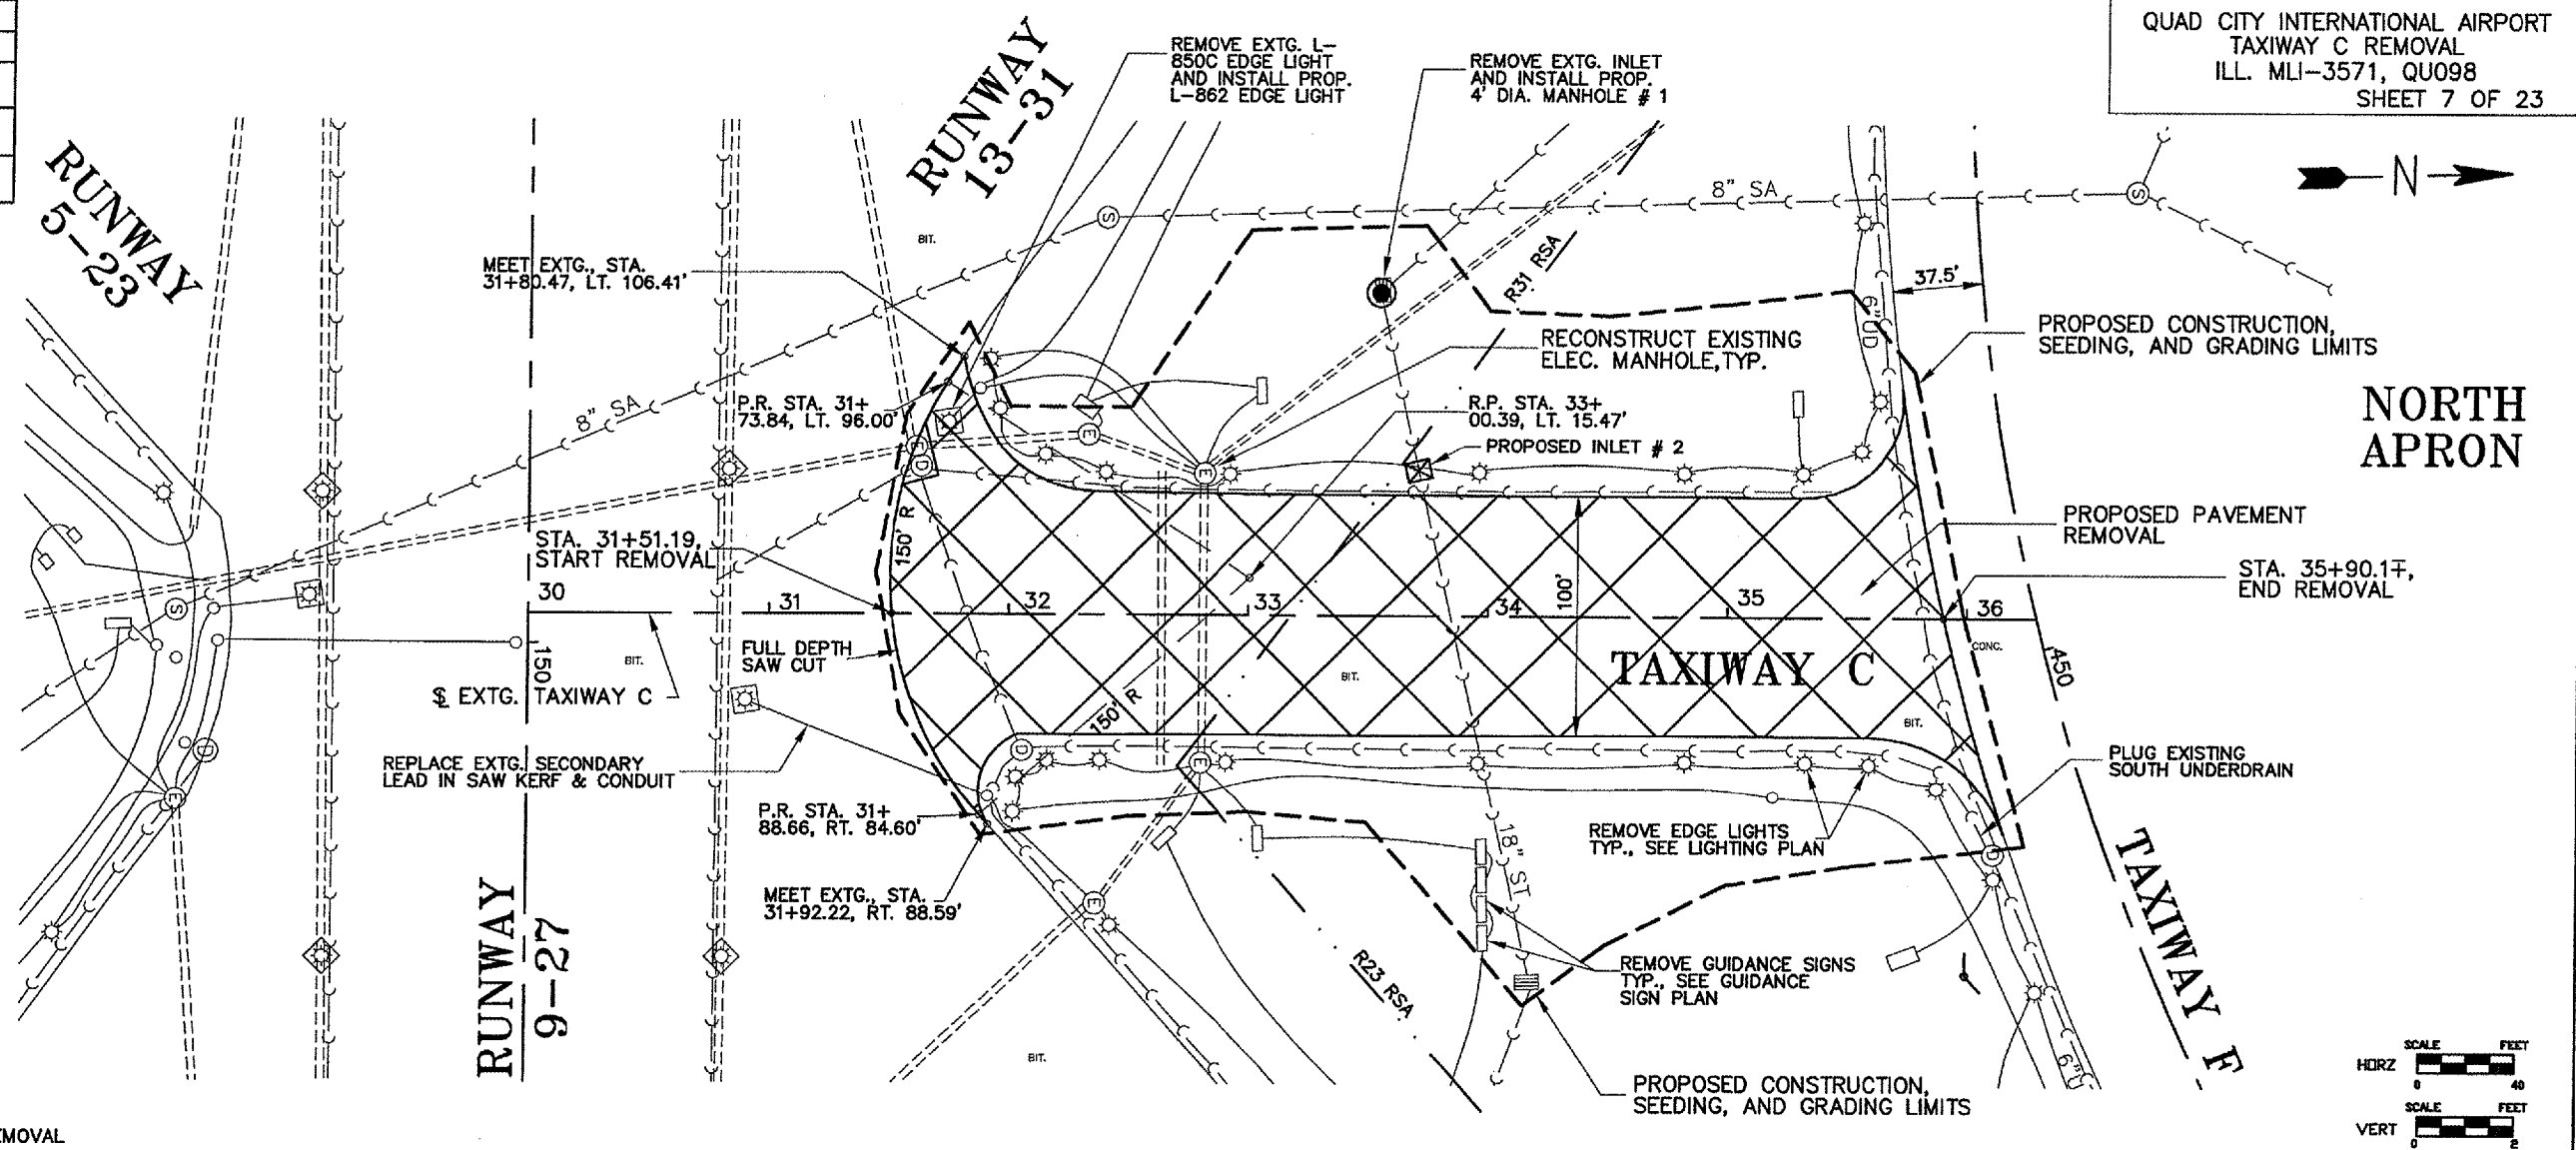

VERT. POINTS OF INTERSECTION								
STATION	31+51.19*	31+61.19	31+76.19	33+17.50	35+42.16	35+65.16	35+80.16	35+90.16*
ELEV.	583.80	583.30	582.85	581.37	582.84	583.18	583.63	584.13
CURVE LEN	00'	00'	00'	00'	00'	00'	00'	00'

\* = PROPOSED GROUND GRADE 1.5" BELOW EDGE OF PVMT.

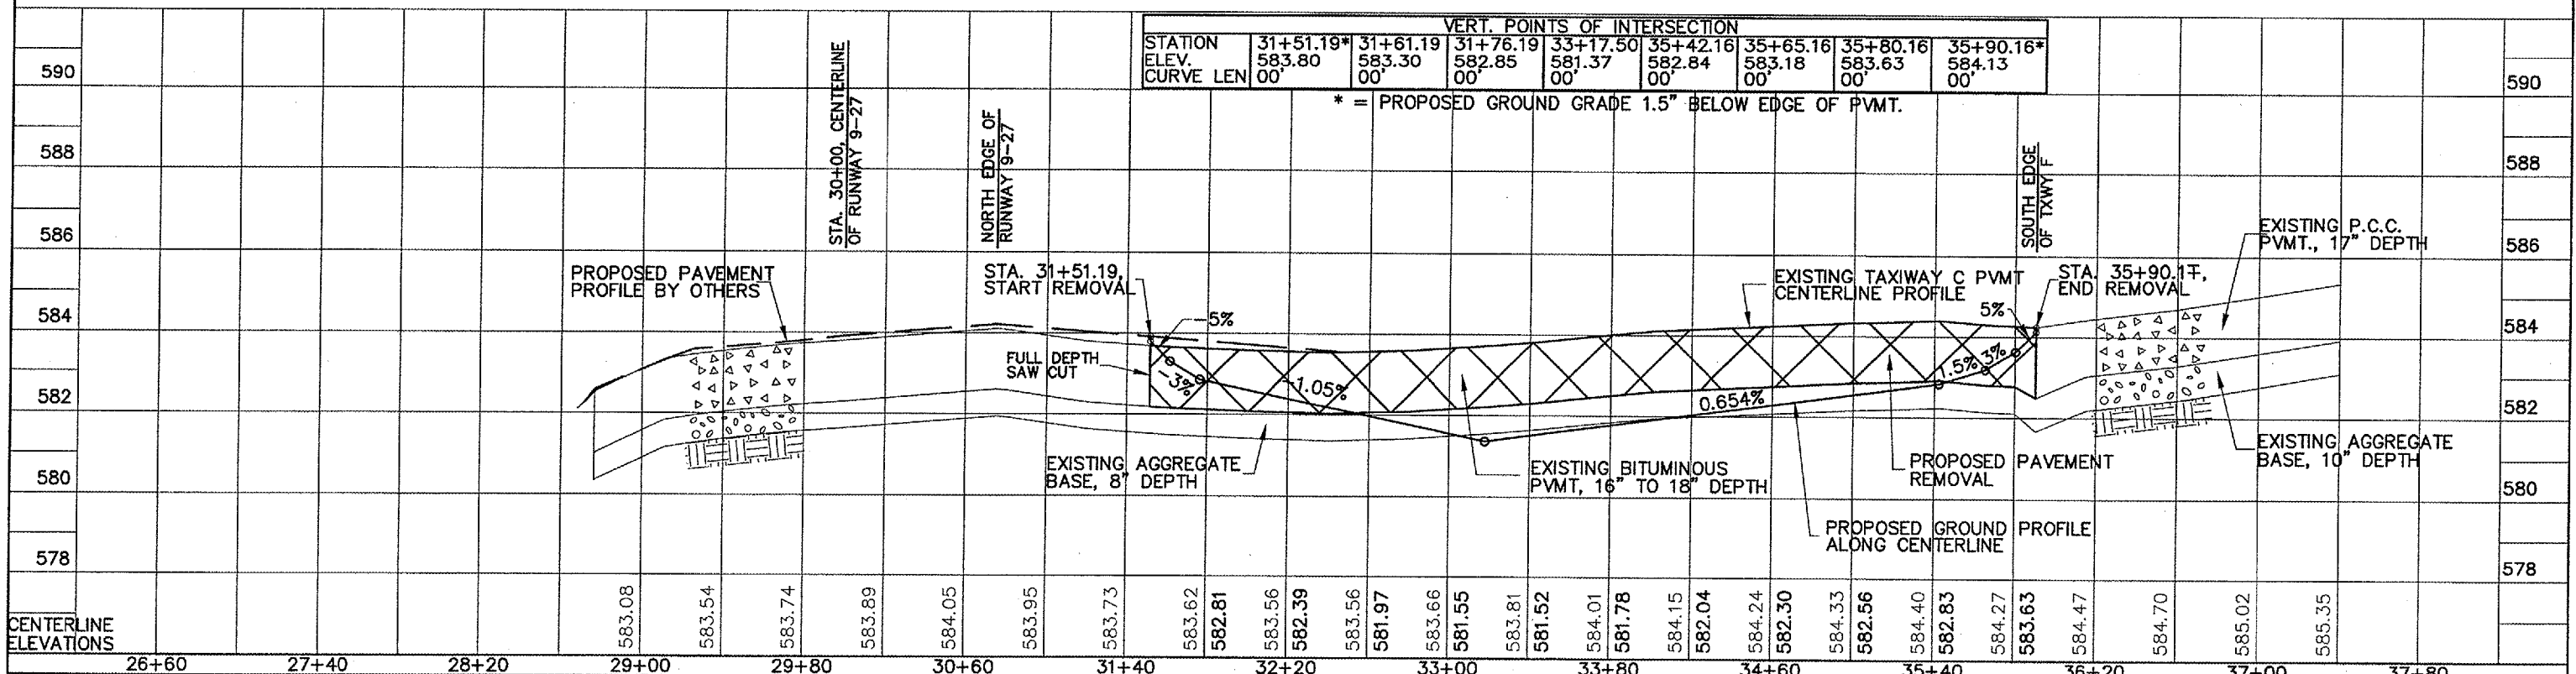

TAXIWAY C PLAN & PROFILE, STA 28+20 TO STA 37+80

G:\AIRPORT\A051034CHARLIE\PP.DWG, 6/27/2006 10:33:02 AM, jefm