


NOTES

1. ALL VAULT WORK AND/OR POWER OUTAGES SHALL BE COORDINATED WITH THE AIRPORT MANAGER.
2. CONTRACTOR SHALL FIELD VERIFY EXISTING CONDITIONS.
3. CCR DENOTES CONSTANT CURRENT REGULATOR.

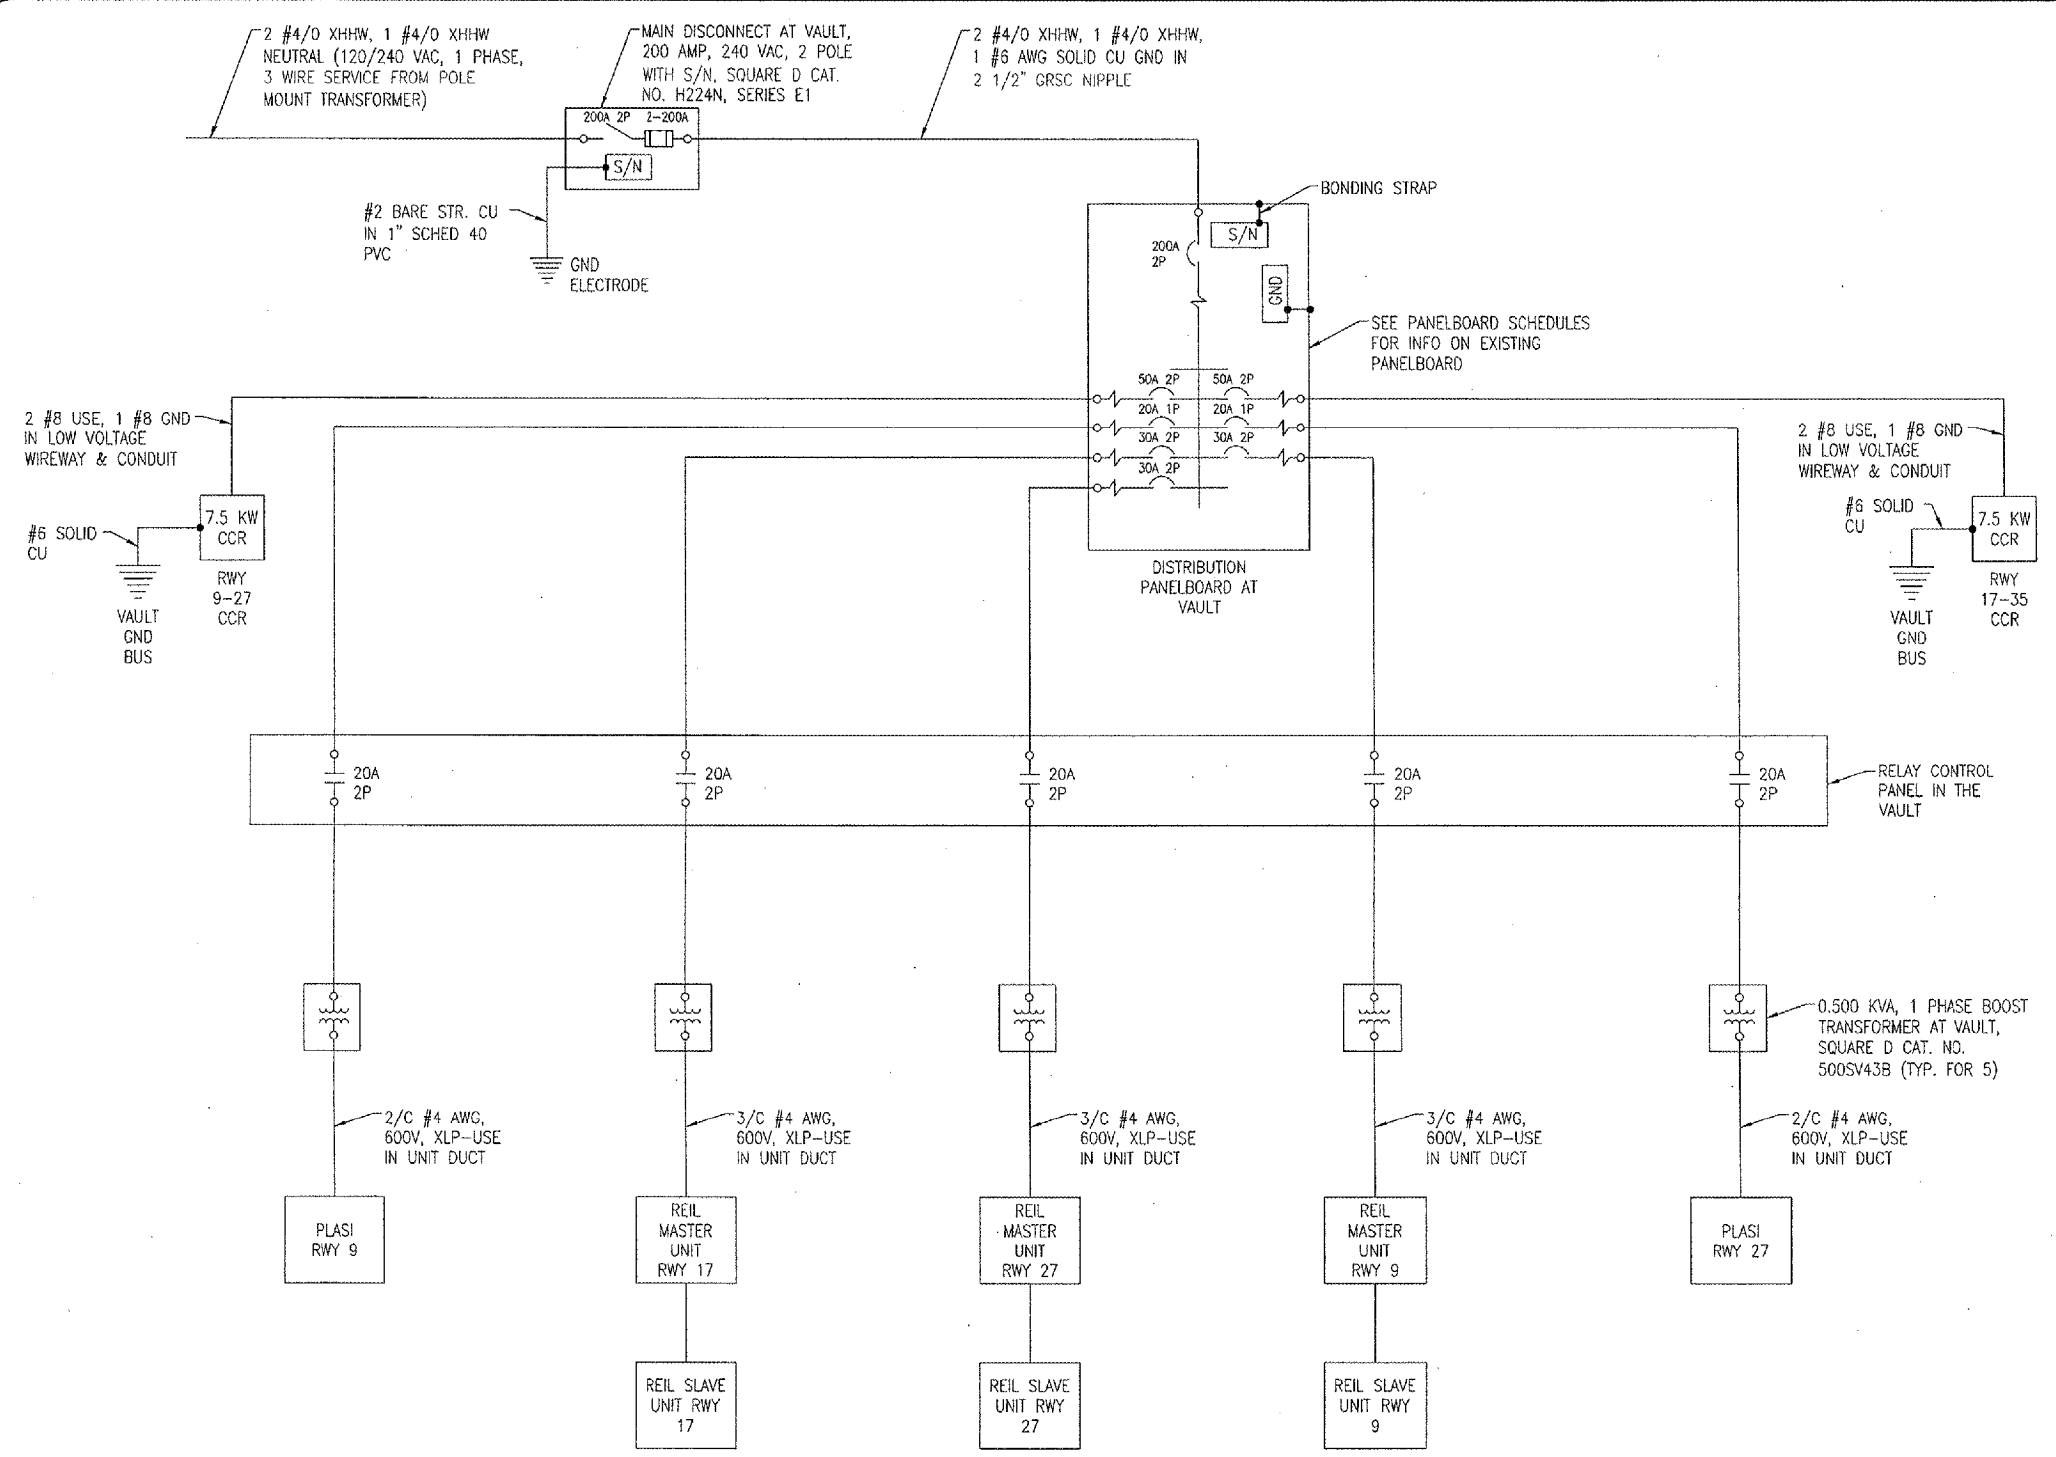

EXISTING ELECTRICAL ONE LINE DIAGRAM  
FOR VAULT, PLASI'S, & REIL'S

DATE	REVISION	BY

ROBINSON MUNICIPAL AIRPORT  
ROBINSON  
CRAWFORD COUNTY, ILLINOIS

IL. PROJ.: RSV-3490 A.I.P. PROJ.: 3-17-0086-B10

Project No.	838-04RWY	File Name	E-601.DWG	Scale	NONE	Date	01/13/04
LAYOUT	CAH	03/04/04					
DRAWN	MV	03/05/04					
REVIEWED	CAH	03/05/04					



RUNWAY 9-27  
WIDENING

EXISTING ELECTRICAL  
ONE LINE DIAGRAM FOR  
VAULT, PLASI'S & REIL'S