



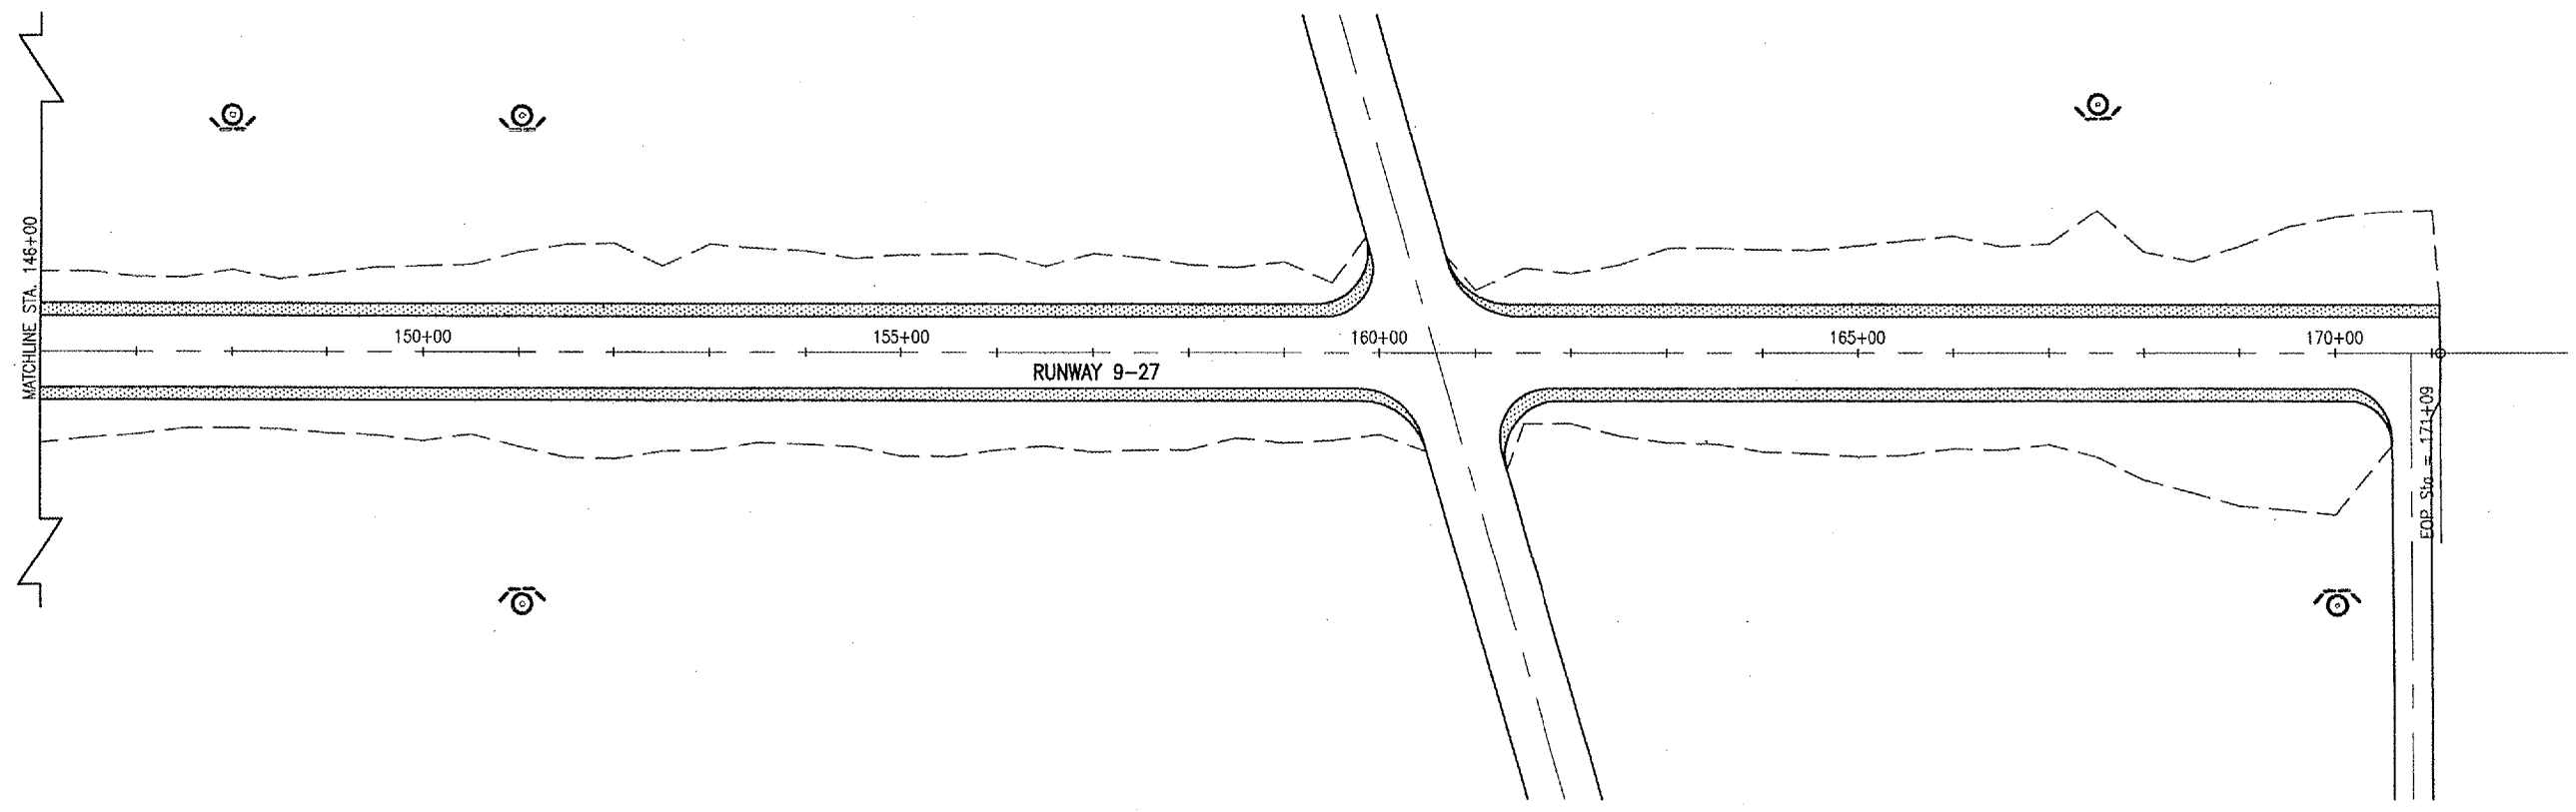


JUN 29, 2006 9:31 AM CAH
 I:\AIRPORTS\ROBINSON\838-04RWY\AIRPORT\SHEETS\R-181SNP.DWG - 146+00 to 171+09

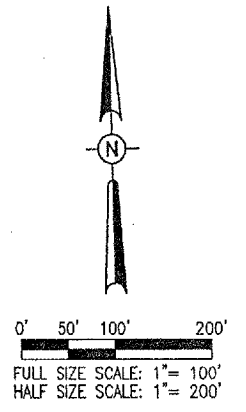

RB014



LEGEND

	EXISTING PAVEMENT
	PROPOSED PAVEMENT WIDENING
	PROPOSED INLET PROTECTION

DATE	REVISION	BY

ROBINSON MUNICIPAL AIRPORT
 ROBINSON
 CRAWFORD COUNTY, ILLINOIS

IL. PROJ.: RSV-3480 A.I.P. PROJ.: 3-17-0086-810

HL Project No. 838-04RWY	FILENAME R-181SNP.DWG
Scale: 1"=100'	Date: 01/28/04
LAYOUT	TLW 01/28/04
DRAWN	TLW 01/28/04
REVIEWED	CAH 03/05/04

HANSON
 Hanson Professional Services Inc.
 1525 South State Street
 Springfield, Illinois 62703-2886
 Offices Nationwide

**RUNWAY 9-27
 WIDENING**

PROPOSED STORM WATER
 POLLUTION PREVENTION PLAN
 STA. 146+00 TO STA. 171+09