
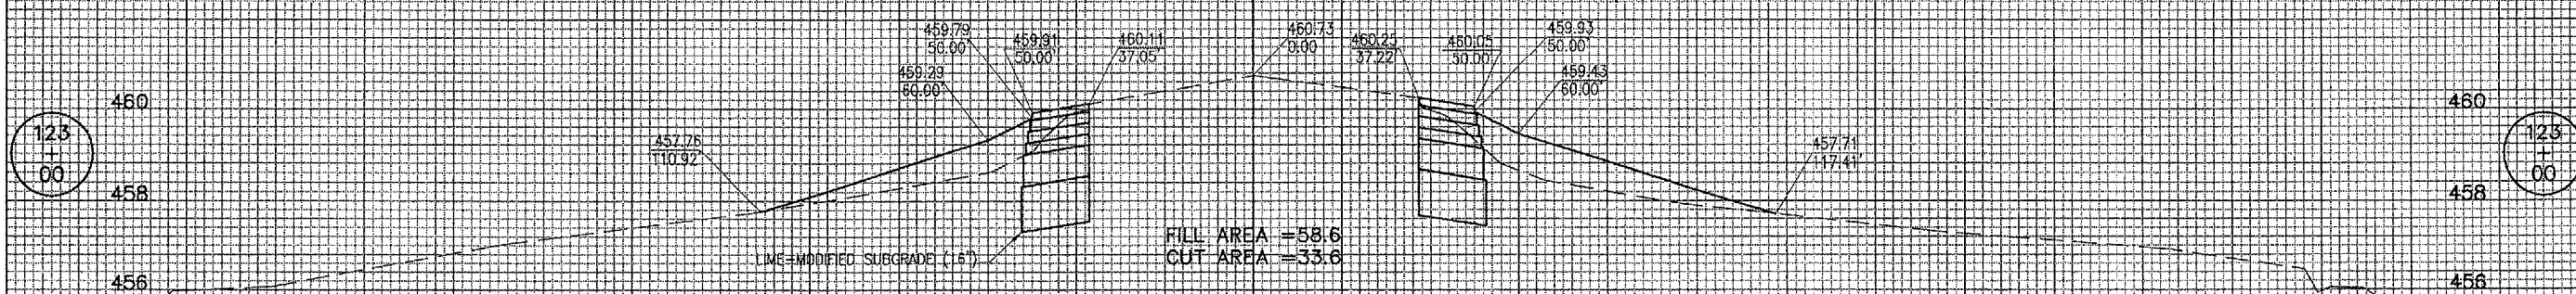
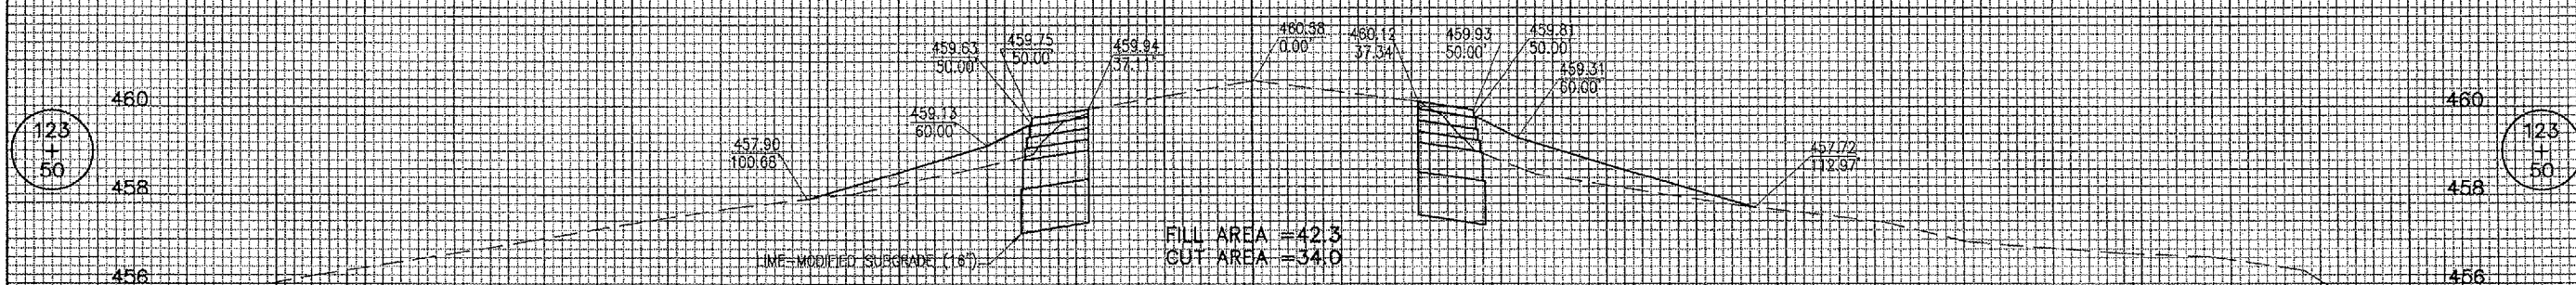


260 240 220 200 180 160 140 120 100 80 60 40 20 0 20 40 60 80 100 120 140 160 180 200 220 240 260 280

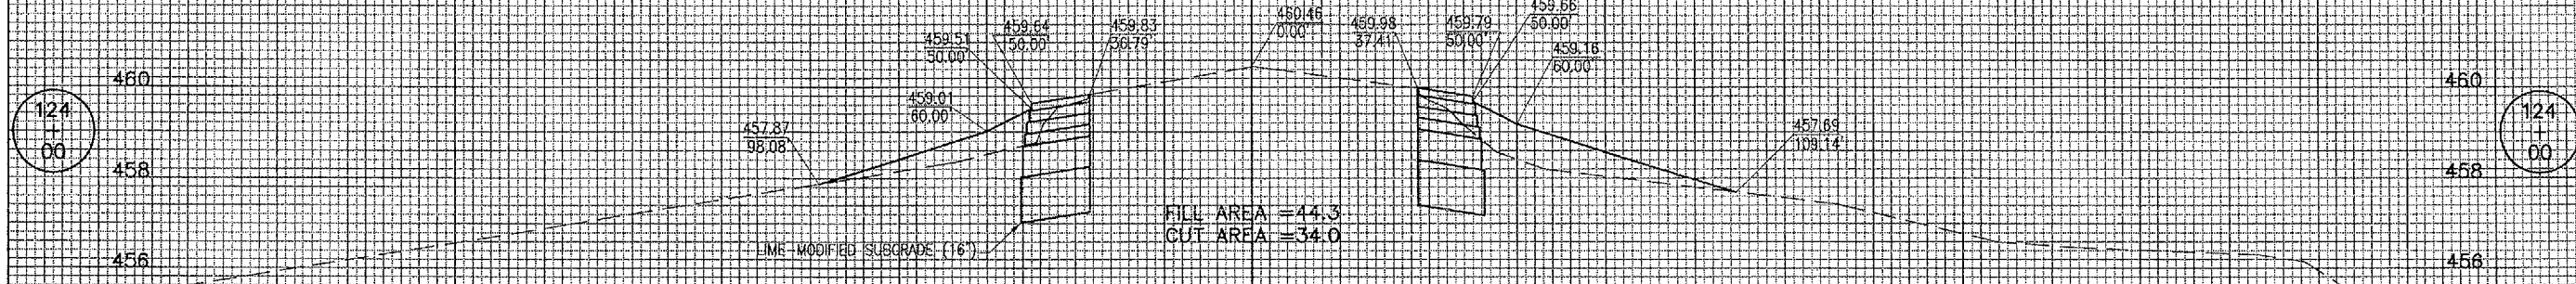

260 240 220 200 180 160 140 120 100 80 60 40 20 0 20 40 60 80 100 120 140 160 180 200 220 240 260 280

JUN 29, 2006 9:57 AM CAH  
I:\AIRPORTS\ROBINSON\838-CARRY\AIRPORT\SHEETS\R-303XS.DWG - STA. 123+00 TO STA. 124+00

REVISION	DATE	BY

ROBINSON MUNICIPAL AIRPORT  
ROBINSON  
CRAWFORD COUNTY, ILLINOIS

IL PROJ.: RSV-3490 A.I.P. PROJ.: 3-17-0086-B10

HB Project No. 838-CARRY Filename: R-303XS.DWG Scale: 1"=20'H, 1"=2'Y Date: 01/13/04	LAYOUT TLW 01/20/04 DRAWN TLW 01/20/04 REVIEWED CAH 03/05/04
---	--



Hanson Professional Services Inc.  
1525 South Sixth Street  
Springfield, Illinois 62703-2868  
Offices Nationwide

RUNWAY 9-27  
WIDENING  
PROPOSED  
CROSS-SECTIONS  
STA. 123+00 TO STA. 124+00