


JUN 29, 2005 10:08 AM CAH
 F:\AIRPORTS\ROBINSON\838-04RWY\AIRPORT\SHEETS\R-314XS.DWG - STA. 139+50 TO STA. 140+50


RB014

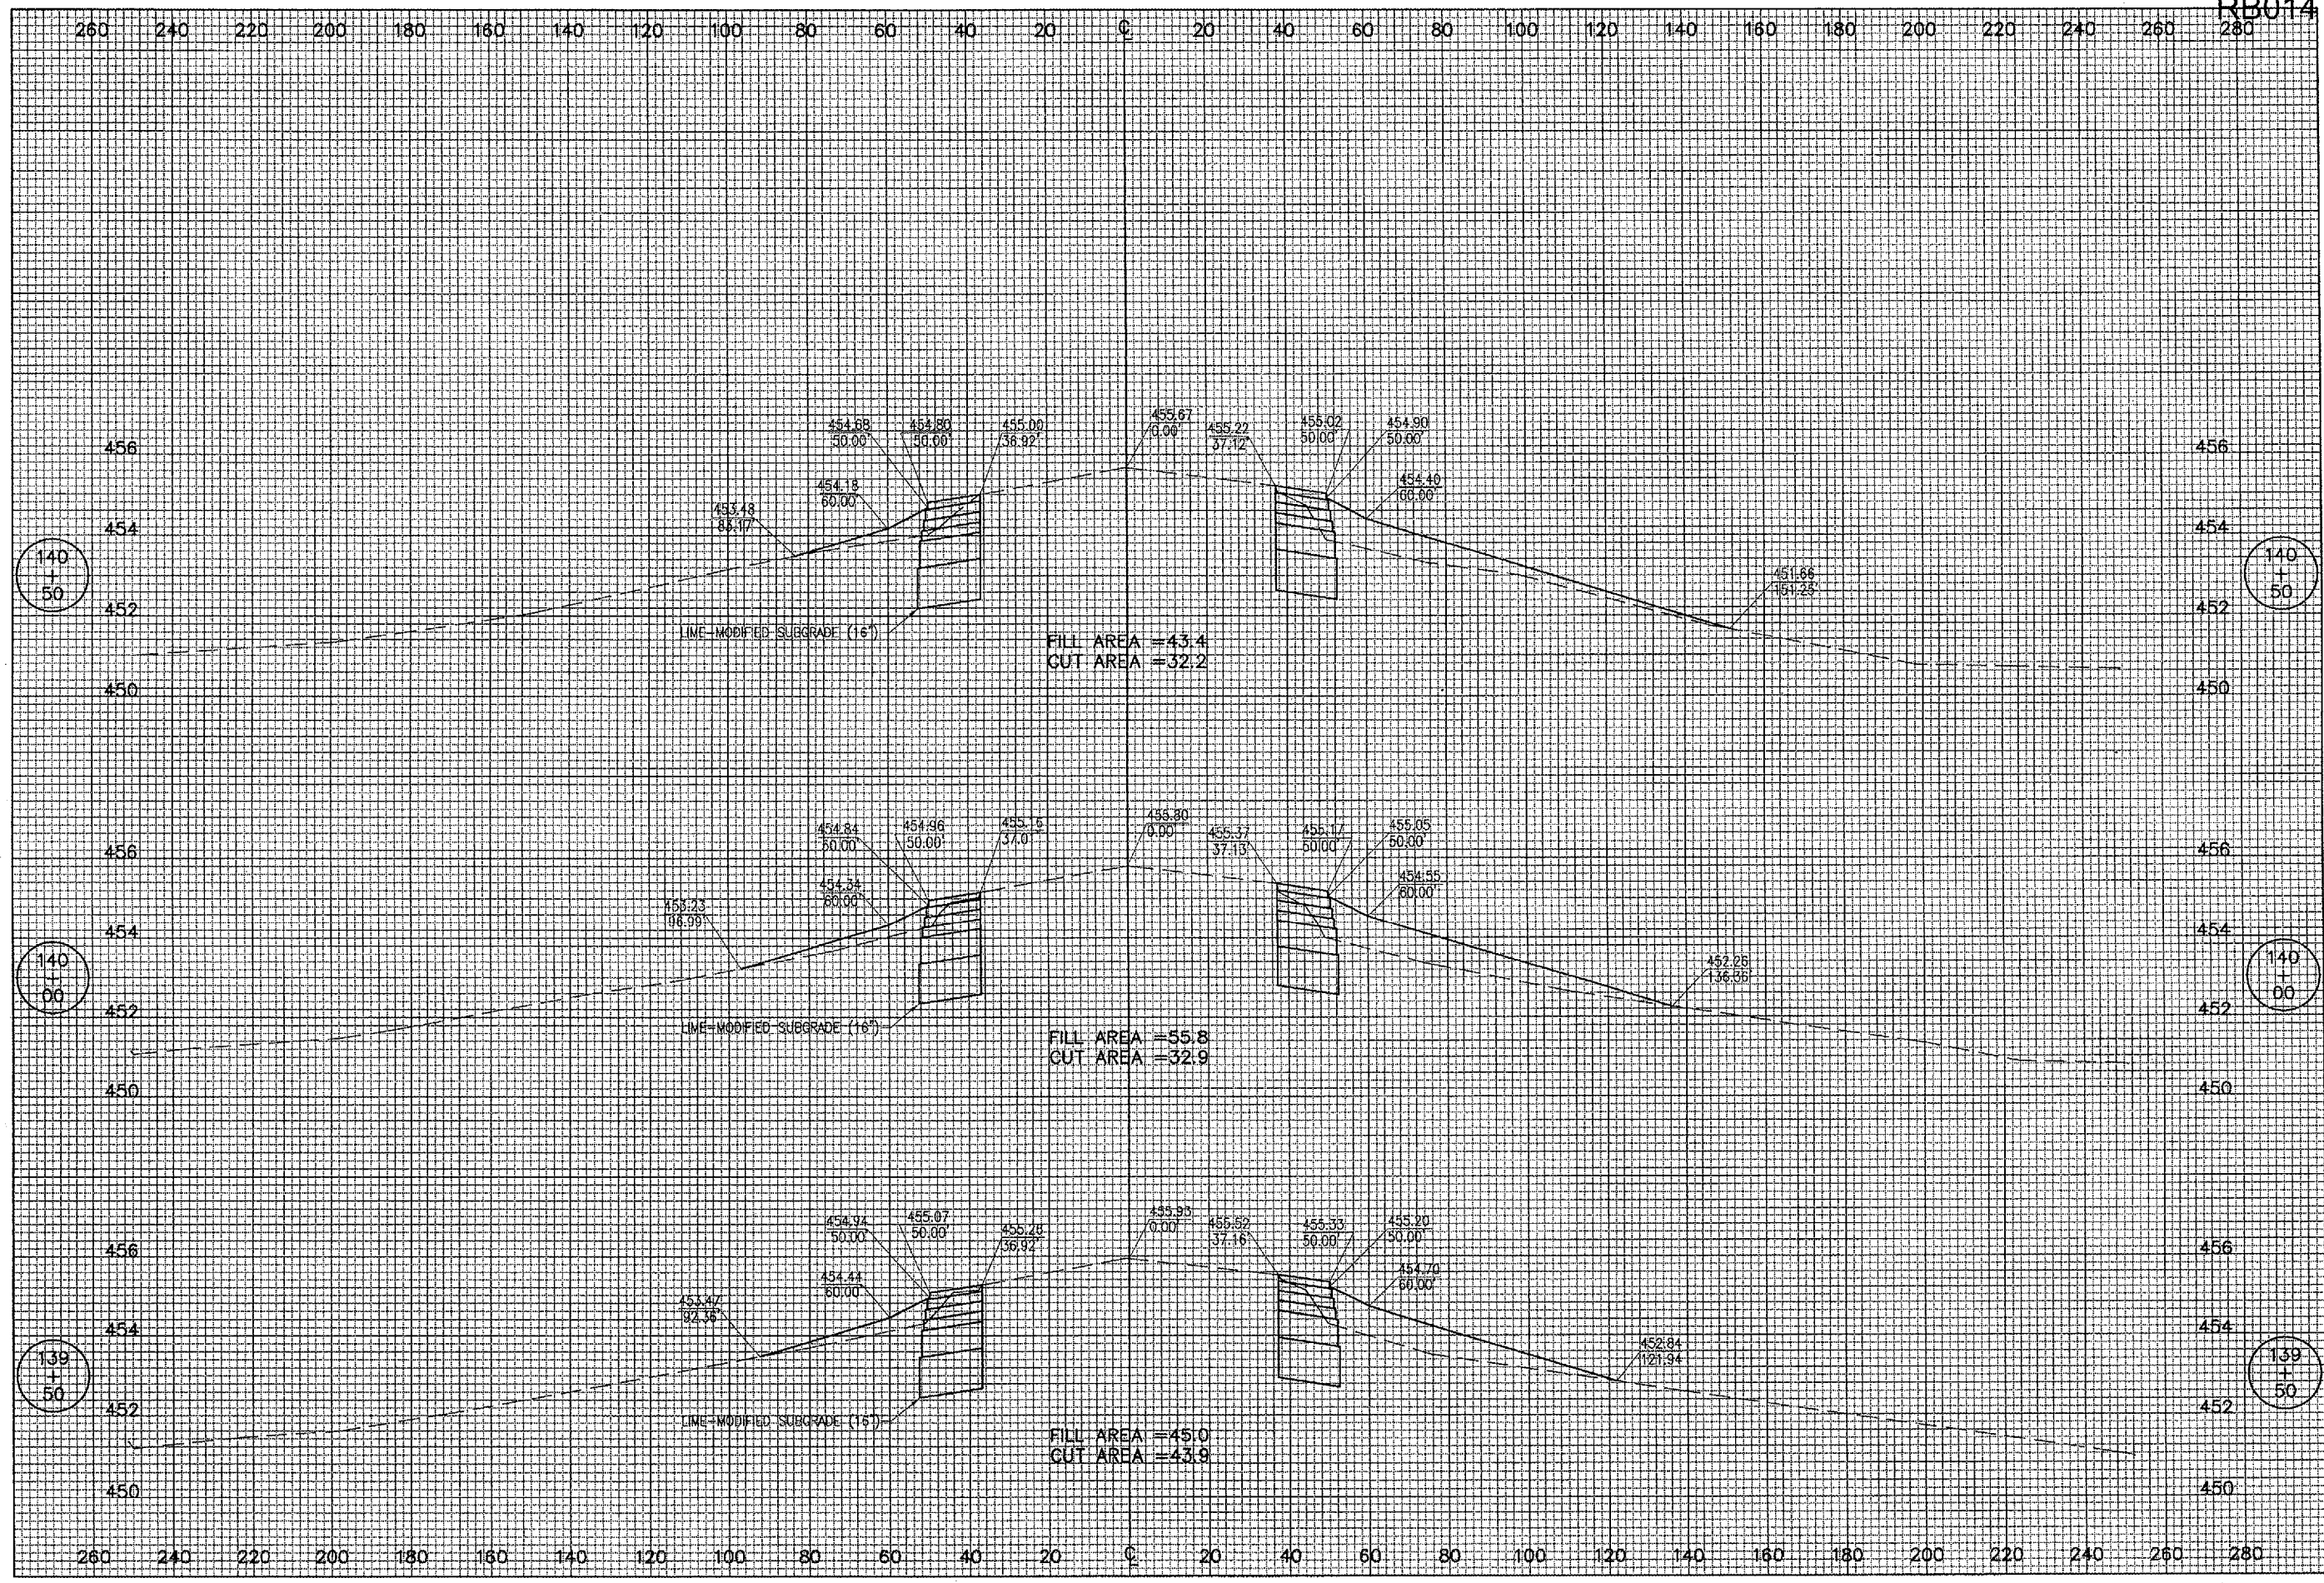

DATE	REVISION	BY

ROBINSON MUNICIPAL AIRPORT
 ROBINSON
 CRAWFORD COUNTY, ILLINOIS
 IL PROJ.: RSY-3490 A.I.P. PROJ.: 3-17-0086-B10

BB Project No. 838-04RWY Filename: R-314XS.DWG Scale: 1"=20'H, 1"=2'V Date: 01/13/04	LAYOUT DRAWN REVIEWED	TLW TLW CAH	01/20/04 01/20/04 03/05/04
---	-----------------------------	-------------------	----------------------------------

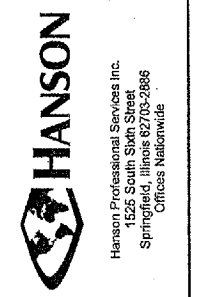

RUNWAY 9-27
 WIDENING
 PROPOSED
 CROSS-SECTIONS
 STA. 139+50 TO STA. 140+50