


JUN 29, 2006 10:08 AM CAH
 I:\AIRPORTS\ROBINSON\838-04RWY\AIRPORT SHEETS\R-315XS.DWG - STA. 141+00 TO STA. 142+00

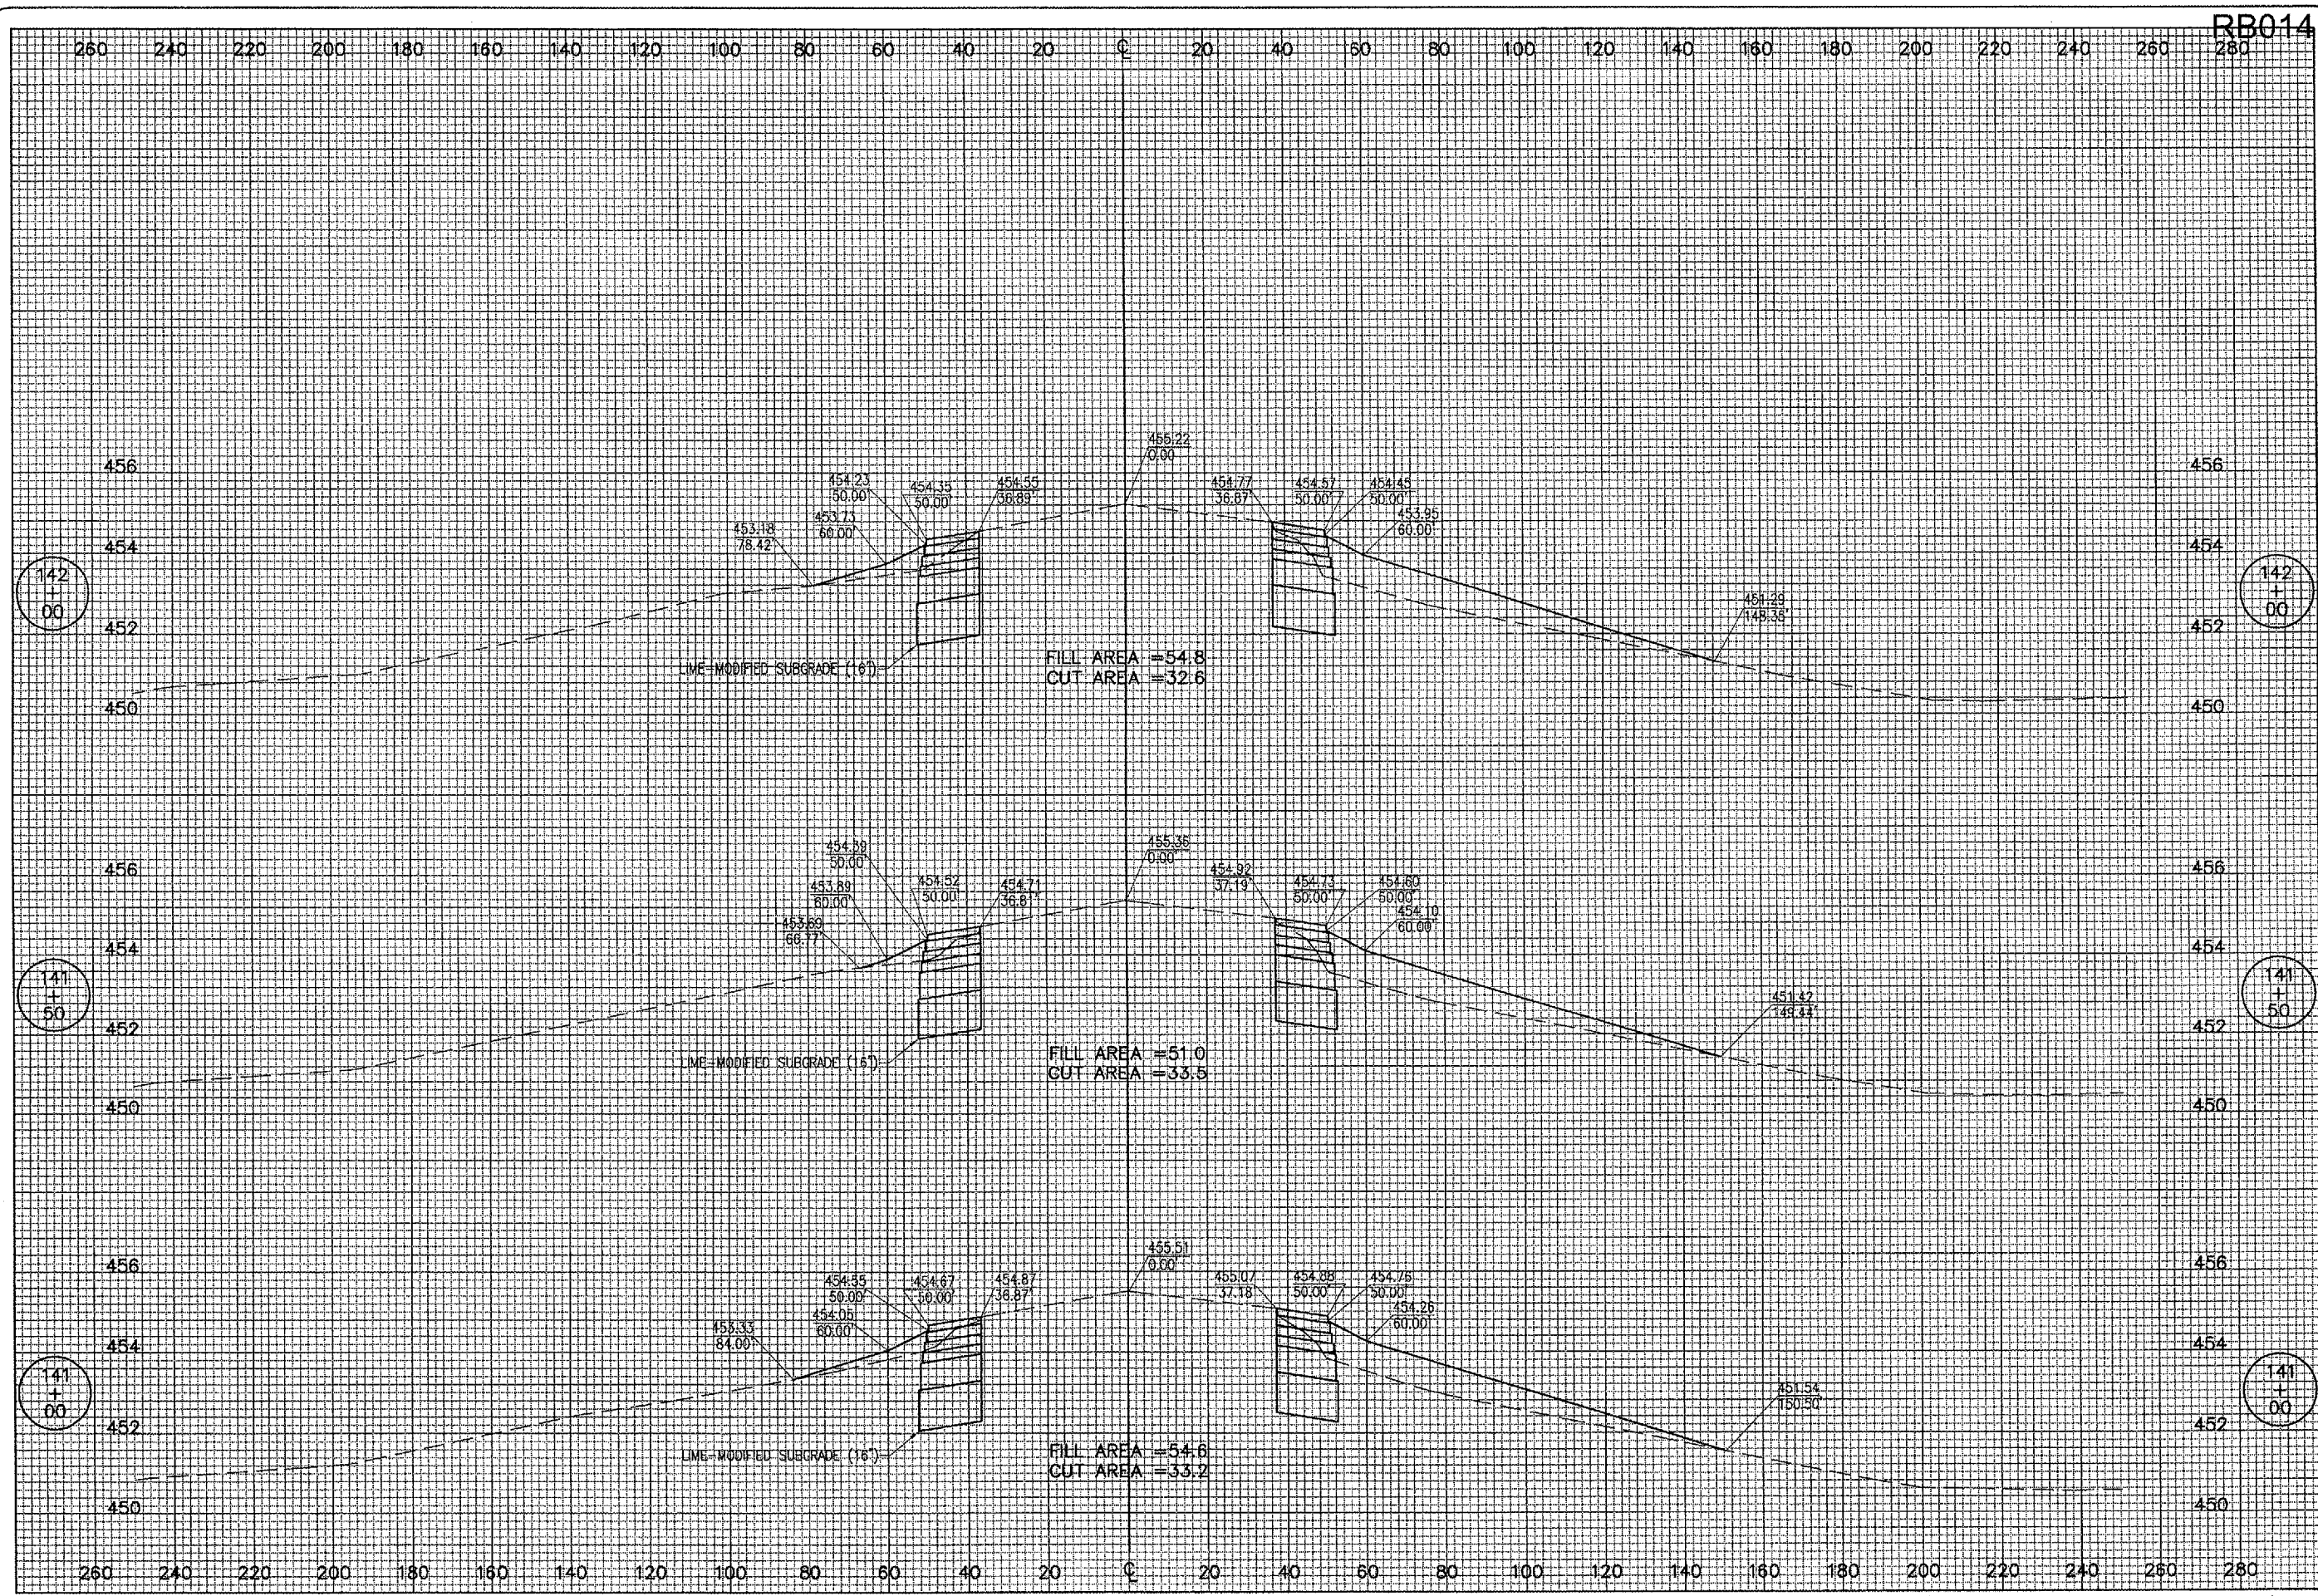


RB014

| DATE | REVISION | BY |
|------|----------|----|
| | | |
| | | |
| | | |

ROBINSON MUNICIPAL AIRPORT
 ROBINSON
 CRAWFORD COUNTY, ILLINOIS
 I.L. PROJ.: RSV-3490 A.I.P. PROJ.: 3-17-0086-810

| | |
|-----------------------|--|
| Proj. No. 838-04RWY | |
| Drawn R-315XS.DWG | |
| Scale 1"=20'H 1"=2'V | |
| Date 01/13/04 | |
| LAYOUT TLW 01/20/04 | |
| DRAWN TLW 01/20/04 | |
| REVIEWED CAH 03/05/04 | |

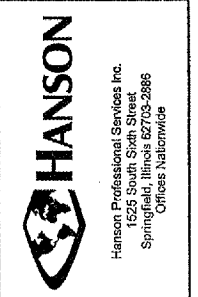

RUNWAY 9-27
 WIDENING
 PROPOSED
 CROSS-SECTIONS
 STA. 141+00 TO STA. 142+00