


JUN 29, 2006 10:12 AM CAH
 F:\AIRPORTS\ROBINSON\836-04RWY\AIRPORT\SHEETS\151-50 TO STA. 152+50

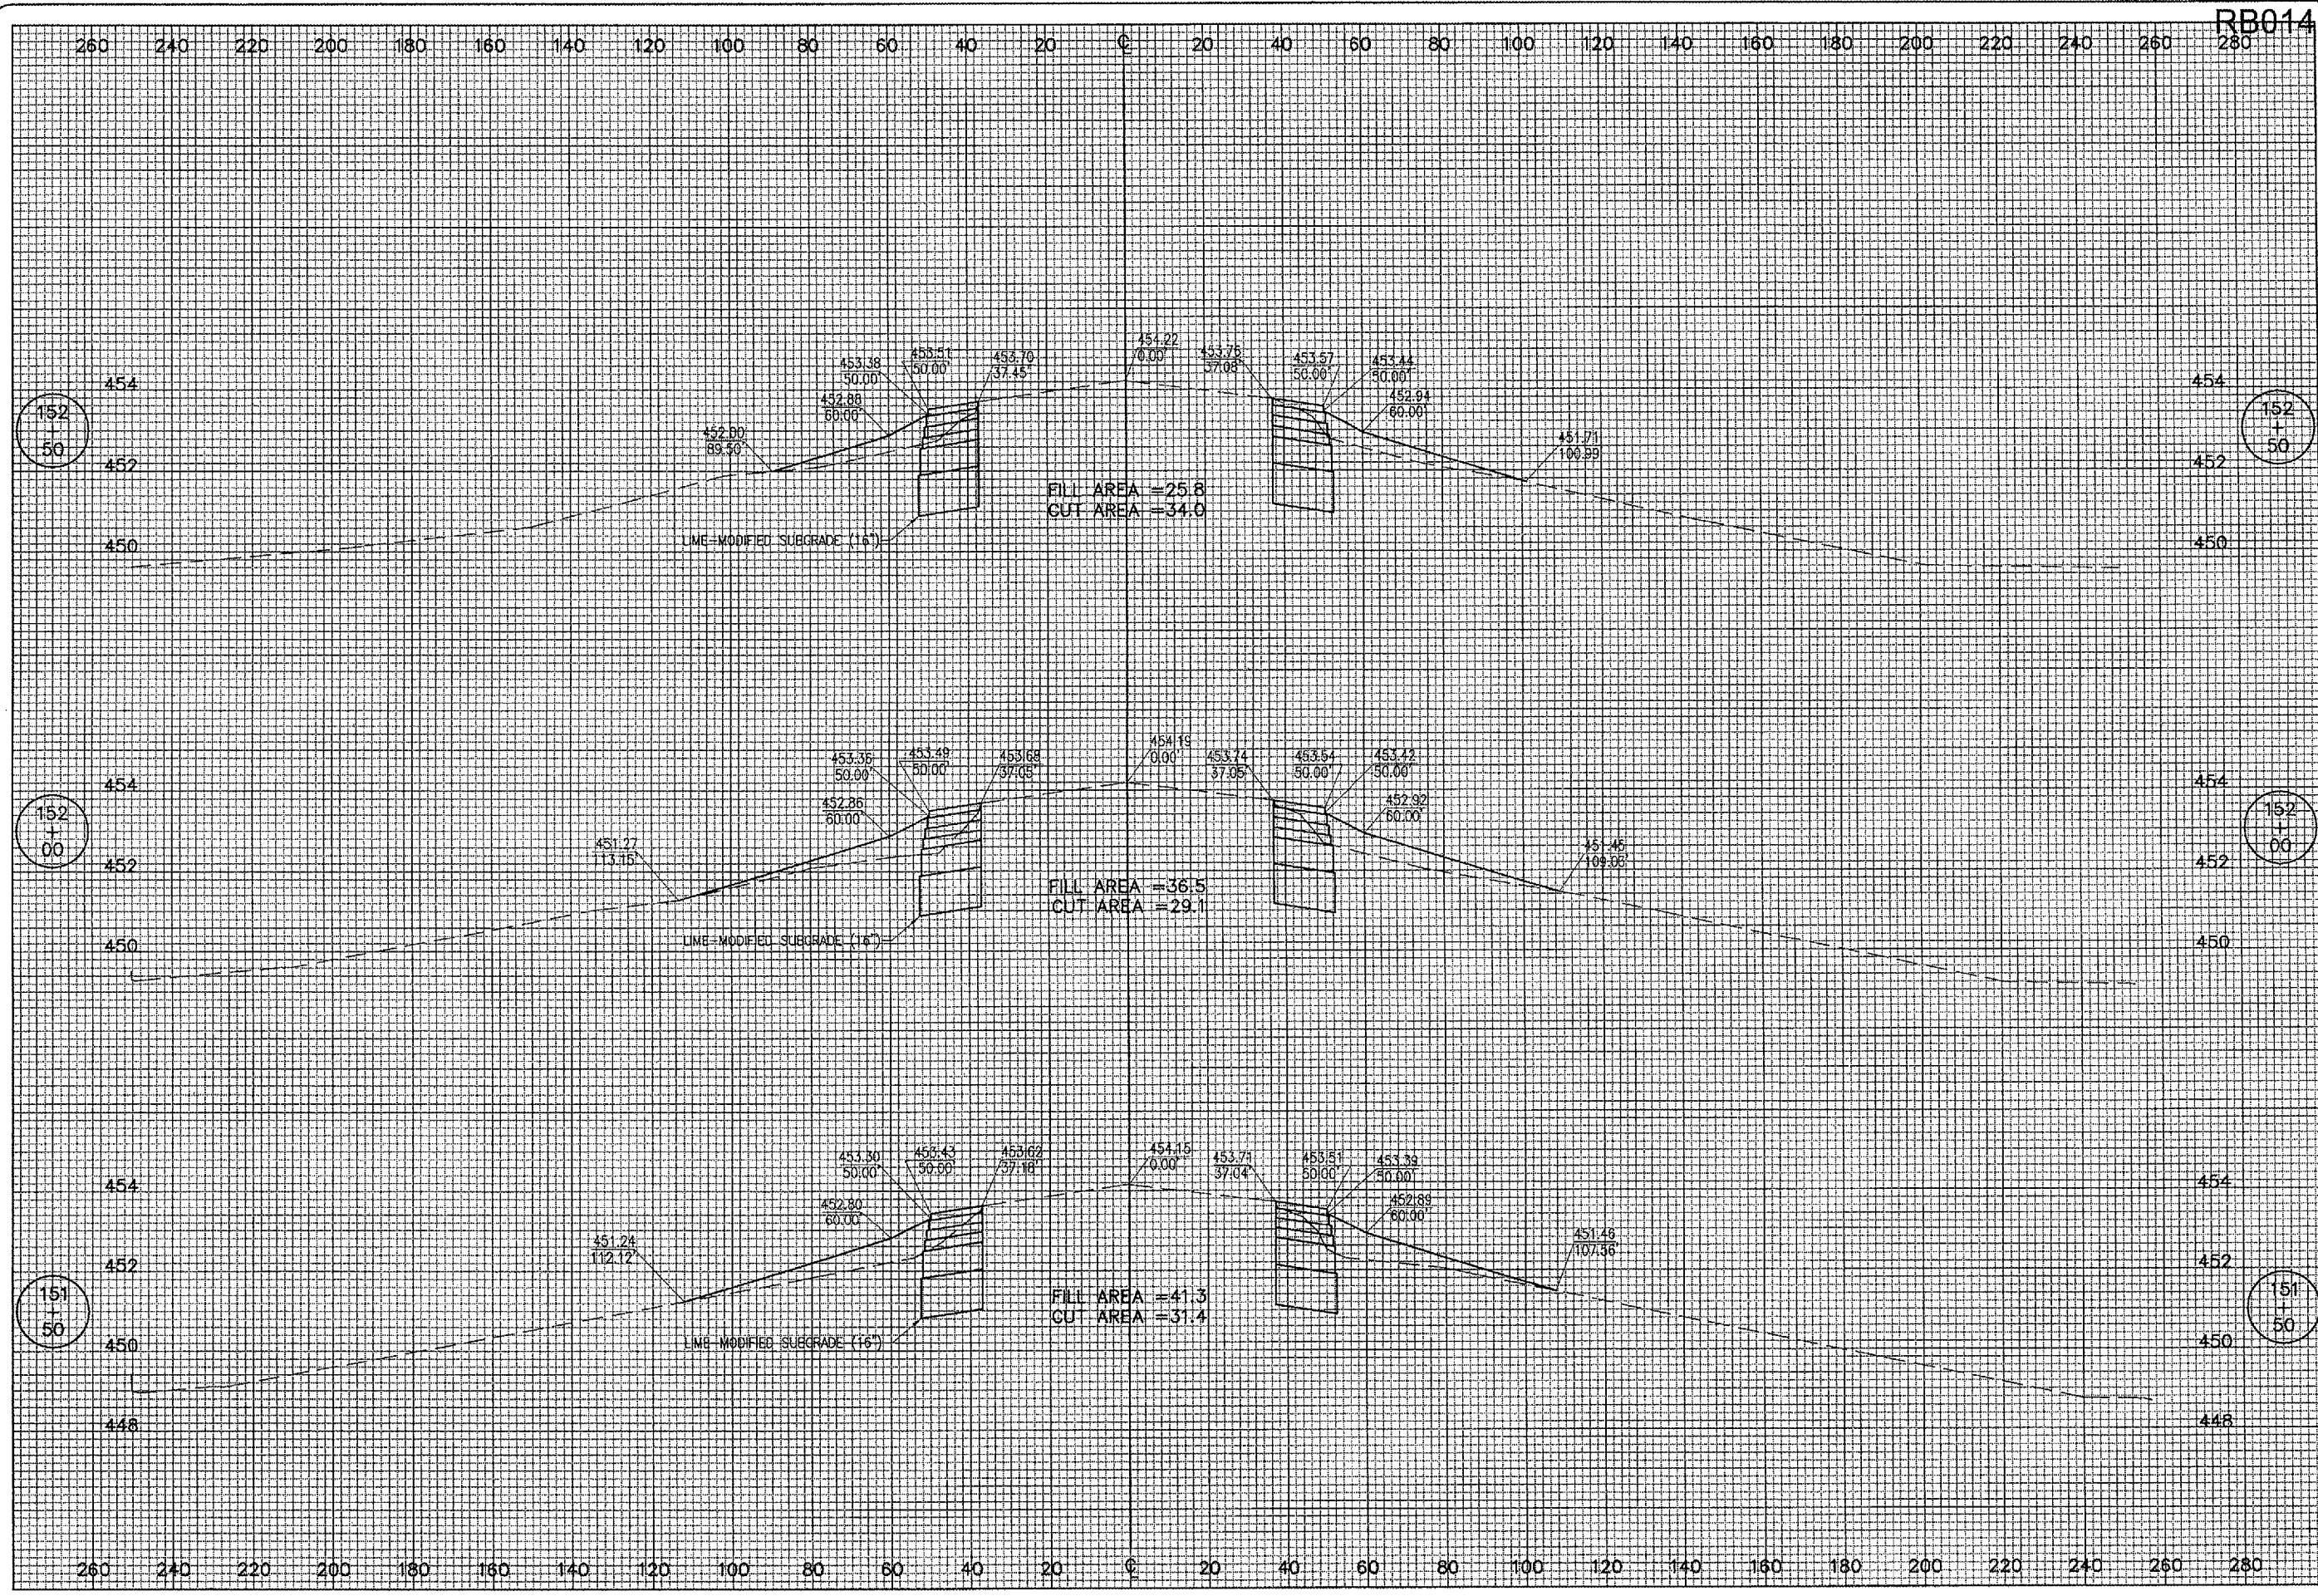

RB014

DATE	REVISION	BY

ROBINSON MUNICIPAL AIRPORT
 ROBINSON
 CRAWFORD COUNTY, ILLINOIS
 I.L. PROJ.: RSY-3490 A.L.P. PROJ.: J-17-0086-B10

REV. Project No. 836-04RWY	01/20/04
Drawings R-322XS.DWG	TLW
Scale 1"=20'H 1"=2'V	TLW
Date 01/13/04	CAH
LAYOUT	01/20/04
DRAWN	01/20/04
REVIEWED	03/05/04



RUNWAY 9-27
 WIDENING
 PROPOSED
 CROSS-SECTIONS
 STA. 151+50 TO STA. 152+50