


JUN 29, 2006 10:14 AM CAH
 I:\AIRPORTS\ROBINSON\838-DARWY\AIRPORT\ SHEETS\R-325XS DWG - STA. 156+00 TO STA. 157+00

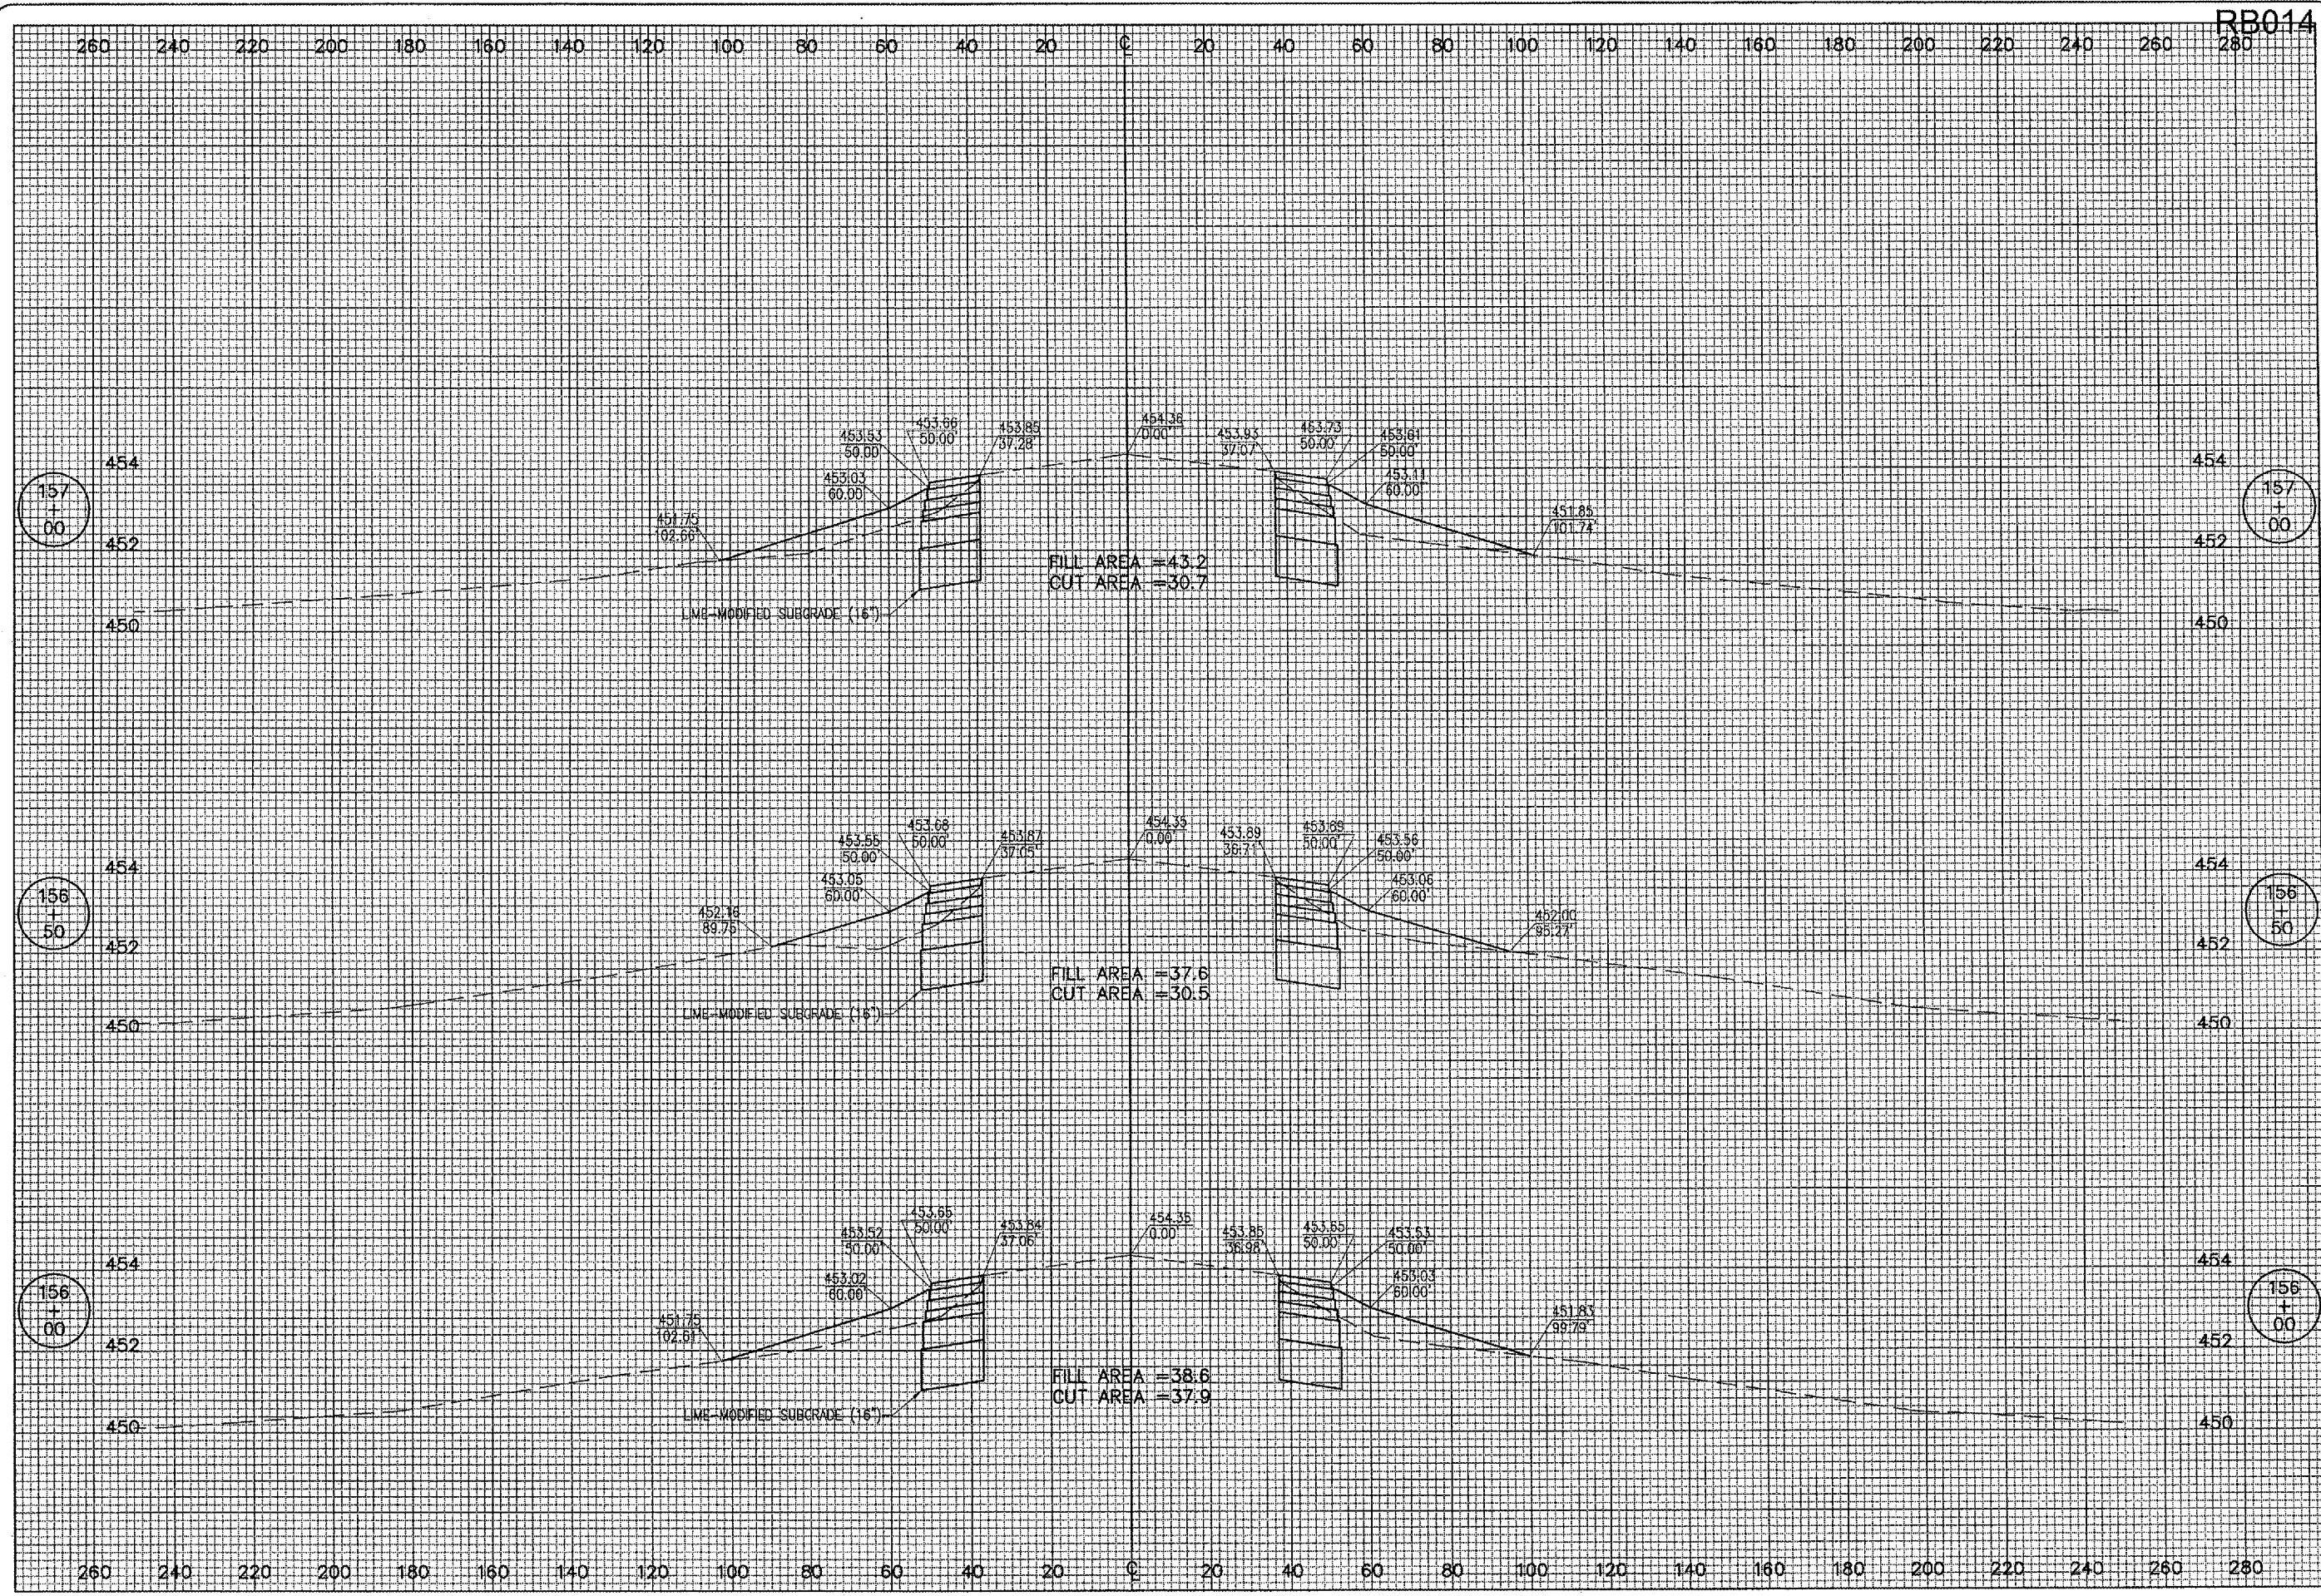

RB014

DATE	REVISION	BY

ROBINSON MUNICIPAL AIRPORT
 ROBINSON
 CRAWFORD COUNTY, ILLINOIS
 ILL. PROJ.: RSV-3480 A.L.P. PROJ.: 3-17-0086-B10

DATE	BY	REVIEWED
01/20/04	TLW	CAH
01/20/04	TLW	CAH
03/05/04	CAH	

H.E. Project No. 838-04RWY
 Filename: R-325XS.DWG
 Scale: 1" = 20'H 1" = 2'V
 Date: 01/13/04



RUNWAY 9-27
 WIDENING
 PROPOSED
 CROSS-SECTIONS
 STA. 156+00 TO STA. 157+00