


260 240 220 200 180 160 140 120 100 80 60 40 20 0 20 40 60 80 100 120 140 160 180 200 220 240 260 280

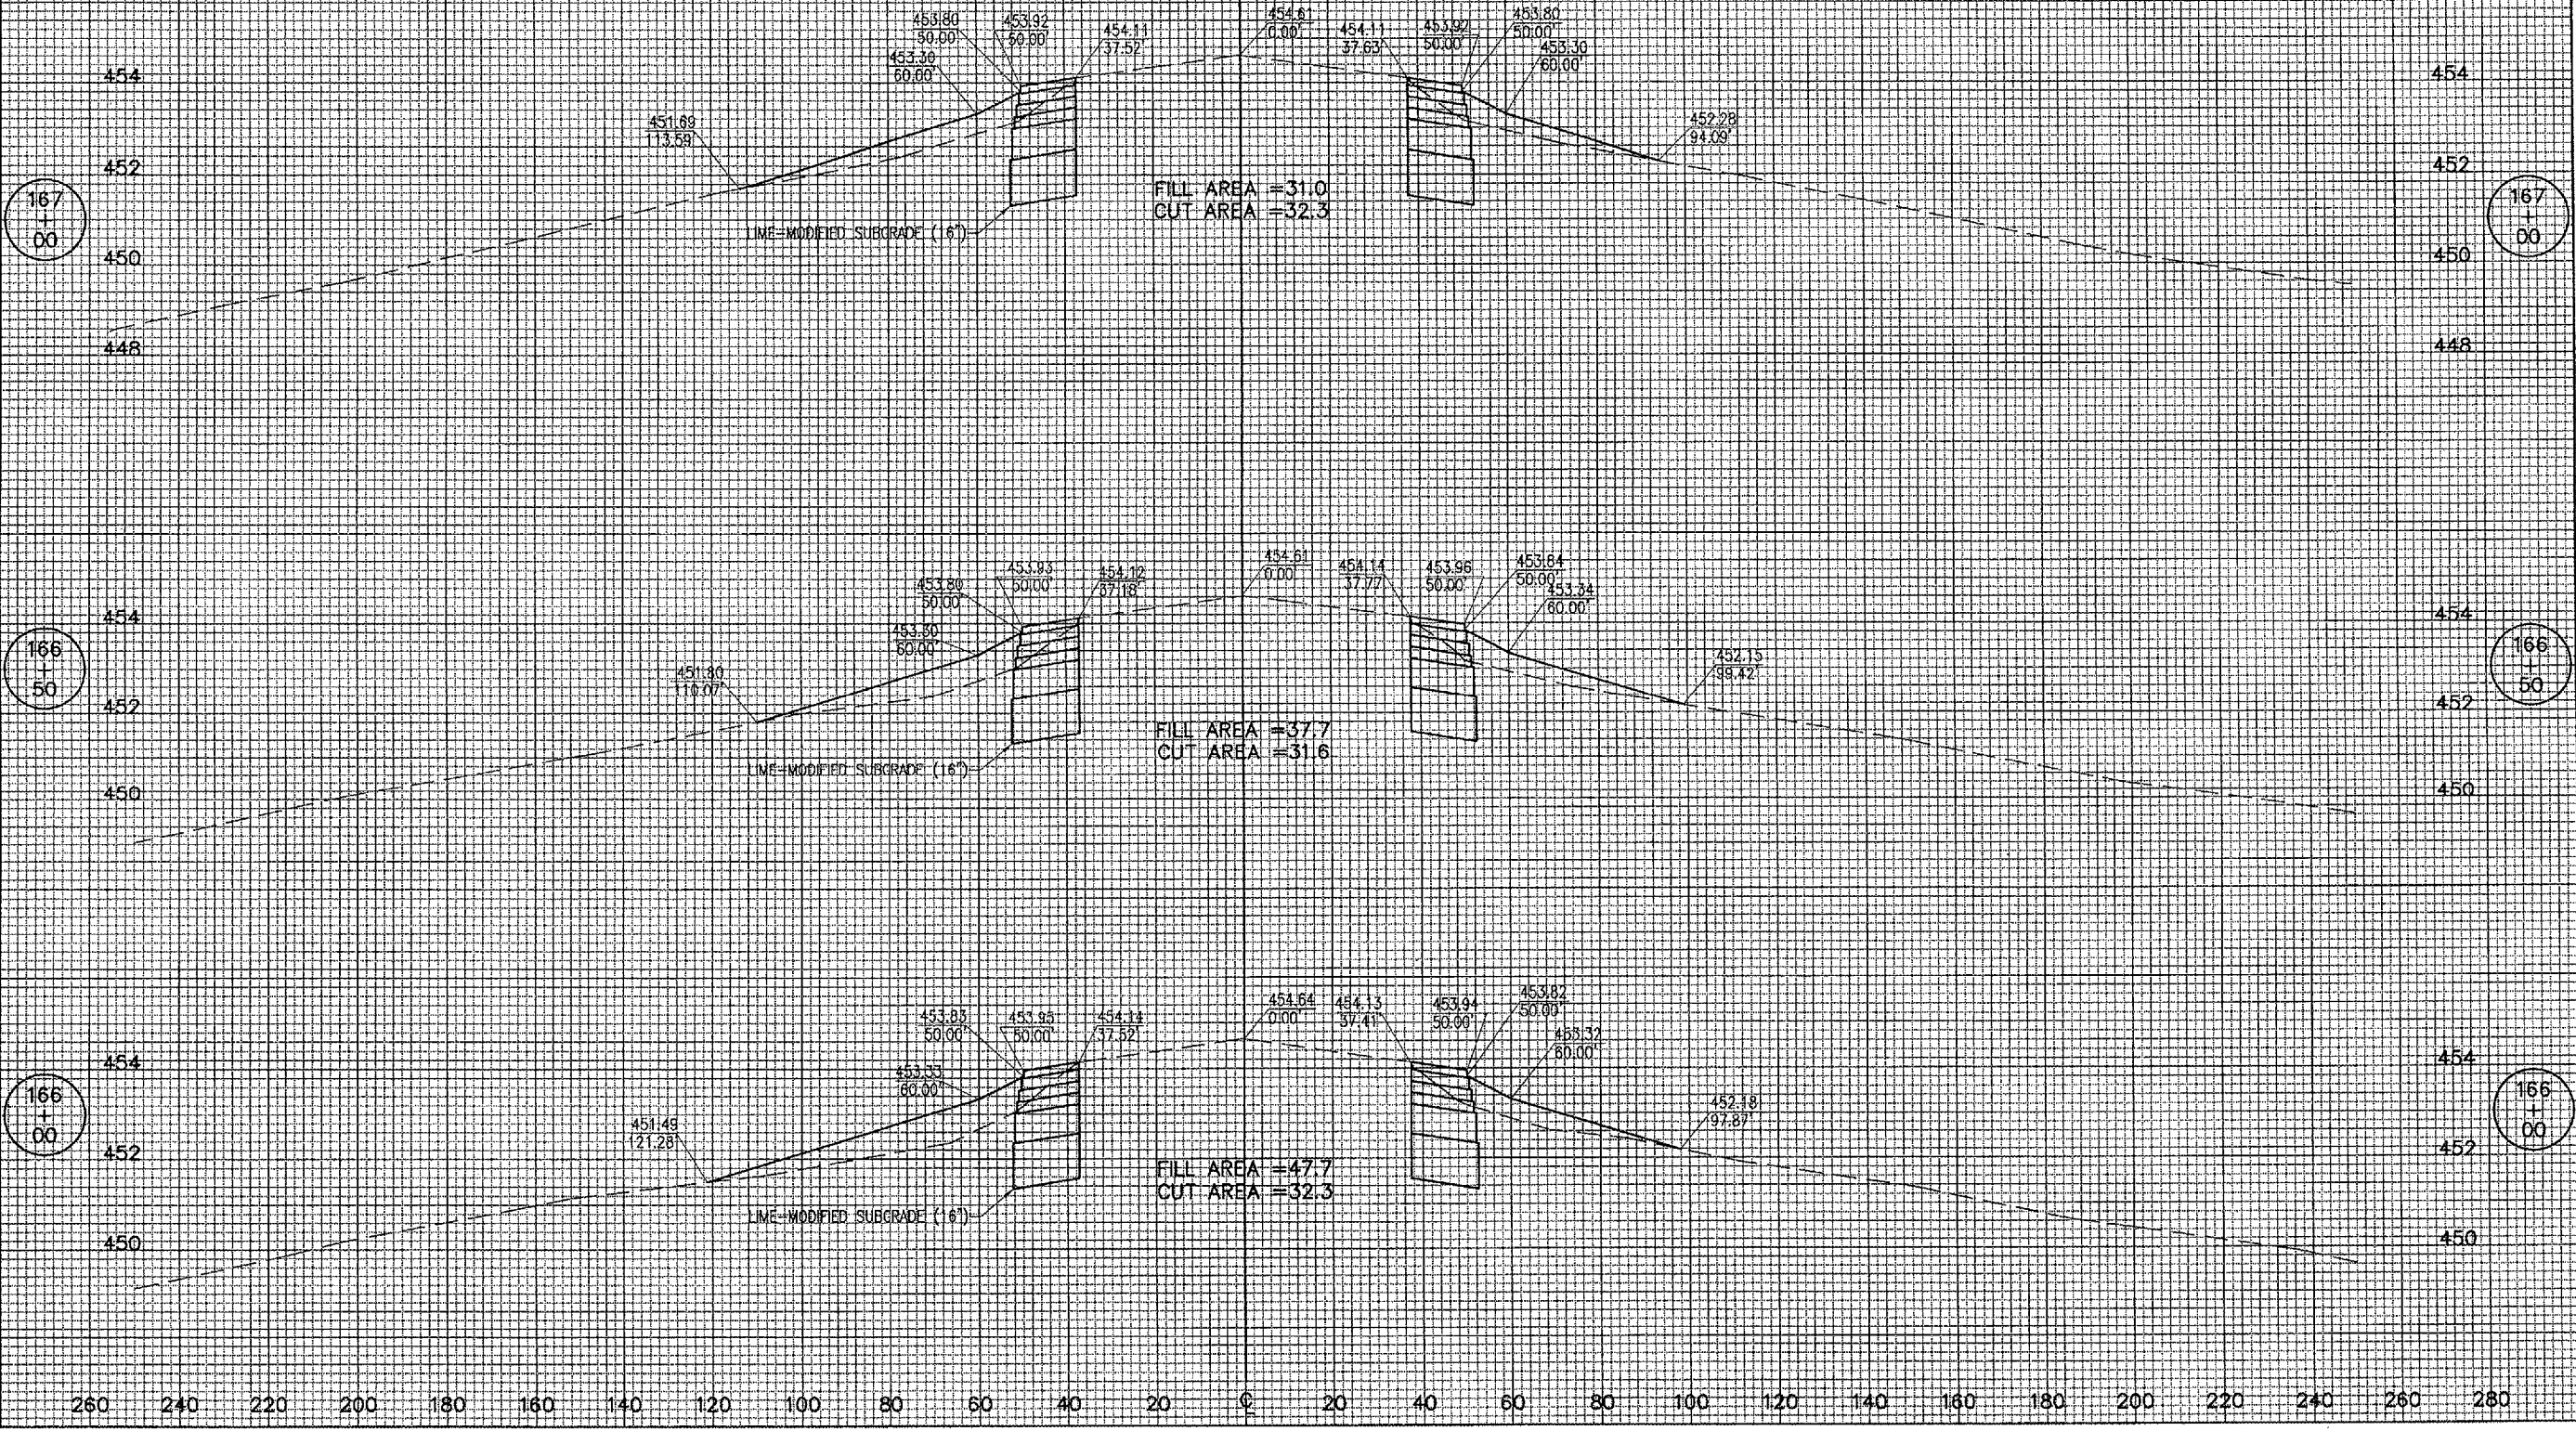


JUN 29, 2006 10:17 AM CAH I:\AIRPORTS\ROBINSON\B38-04RWY\AIRPORT\SHEETS\R-331XS.DWG - STA. 166+00 TO STA. 167+00

DATE	REVISION	BY

ROBINSON MUNICIPAL AIRPORT
ROBINSON
CRAWFORD COUNTY, ILLINOIS

IL PROJ.: RSV-3490 A.I.P. PROJ.: 3-17-0086-B10

HEI Project No. 838-04RWY	FILED	01/13/04
Filename: R-331XS.DWG	Scale: 1"=20'H, 1"=2'V	
Scale: 01/13/04	LAYOUT	01/20/04
	DRAWN	TLW
	REVIEWED	CAH
		03/05/04

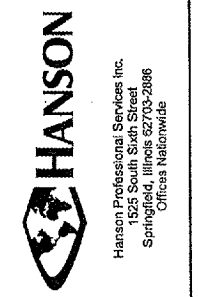

RUNWAY 9-27
WIDENING

PROPOSED
CROSS-SECTIONS
STA. 166+00 TO STA. 167+00