


JUN 29, 2006 10:19 AM CAH
 I:\AIRPORTS\ROBINSON\538-04RWY\AIRPORT\SHEETS\R-334XS.DWG - STA. 170+50 TO STA. 171+50

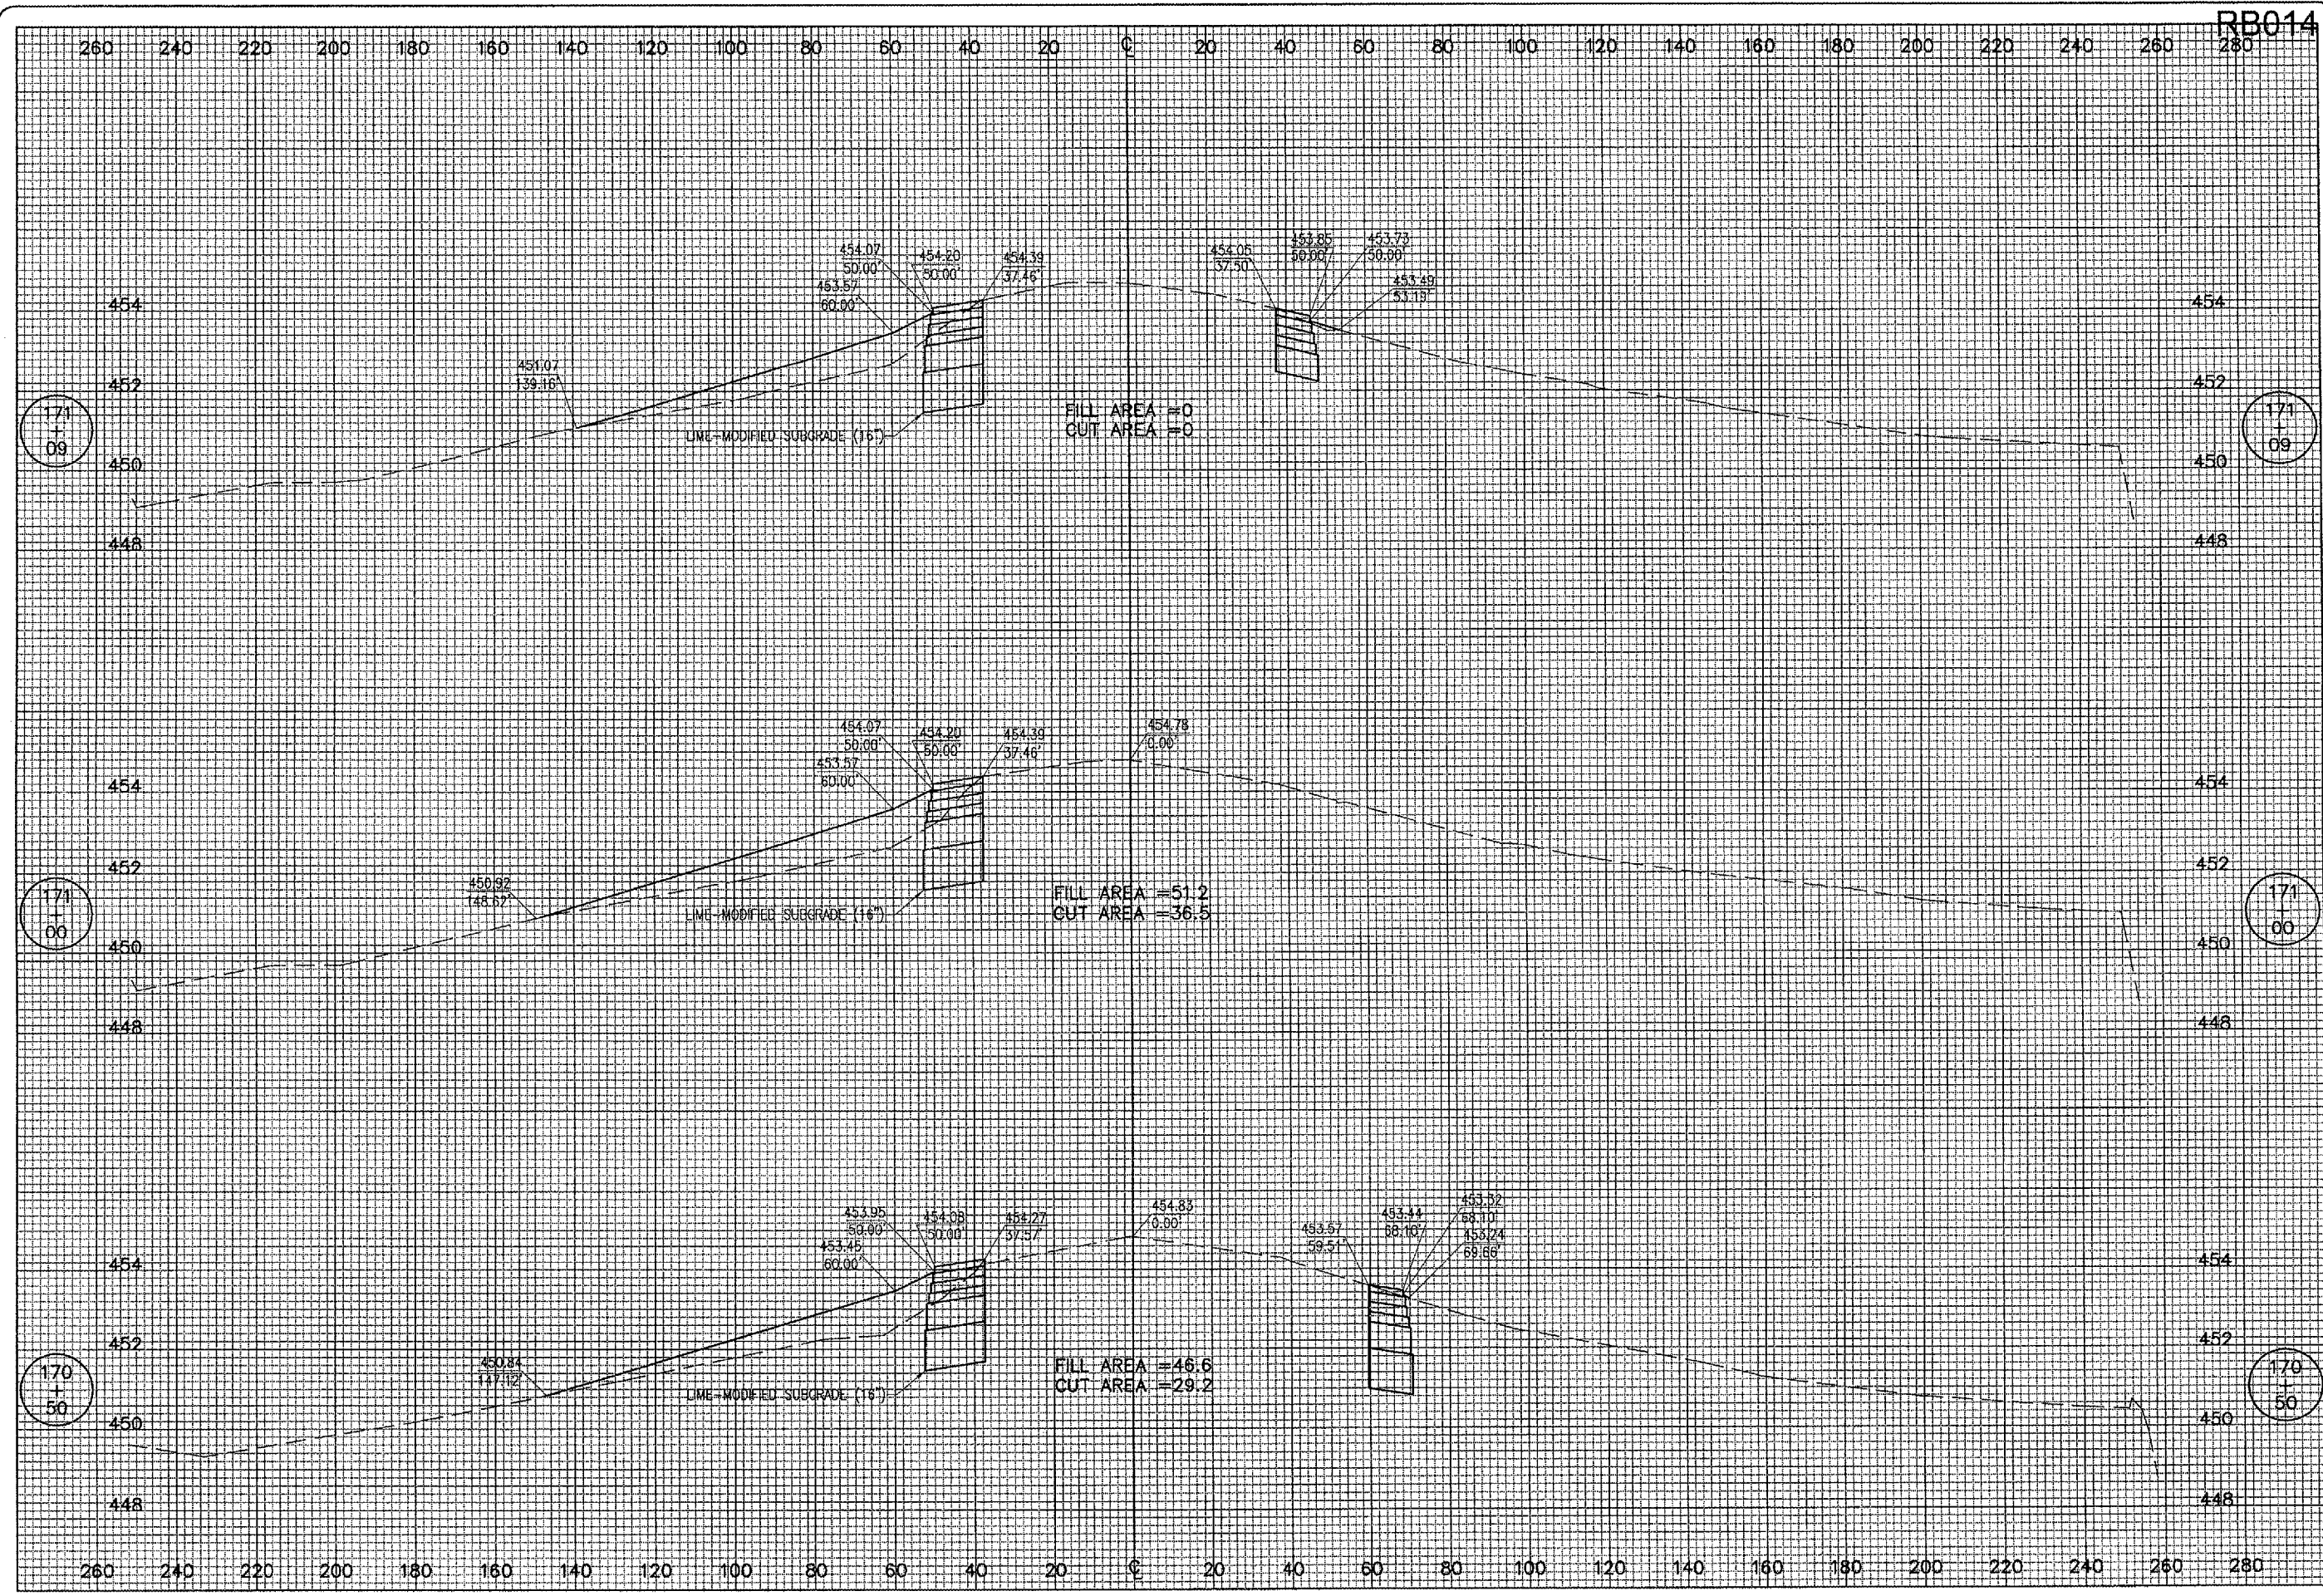

RB014

DATE	REVISION	BY

ROBINSON MUNICIPAL AIRPORT
 ROBINSON
 CRAWFORD COUNTY, ILLINOIS
 A.I.P. PROJ.: RSY-3490
 I.L. PROJ.: 3-17-0086-B10

HEL Project No. 839-04RWY	01/20/04
Revision R-334XS.DWG	TLW
Scale 1"=20'H 1"=2'V	TLW
Date 01/13/04	CAH
LAYOUT	01/20/04
DRAWN	01/20/04
REVIEWED	03/05/04



RUNWAY 9-27
 WIDENING
 PROPOSED
 CROSS-SECTIONS
 STA. 170+50 TO STA. 171+50