



JUL 05, 2006 8:54 PM RAW
 I:\AIRPORTS\SHELBY\827-06APN\AIRPORT\ SHEETS\R-122CON.DWG - Sta. 12+00 to 35+00

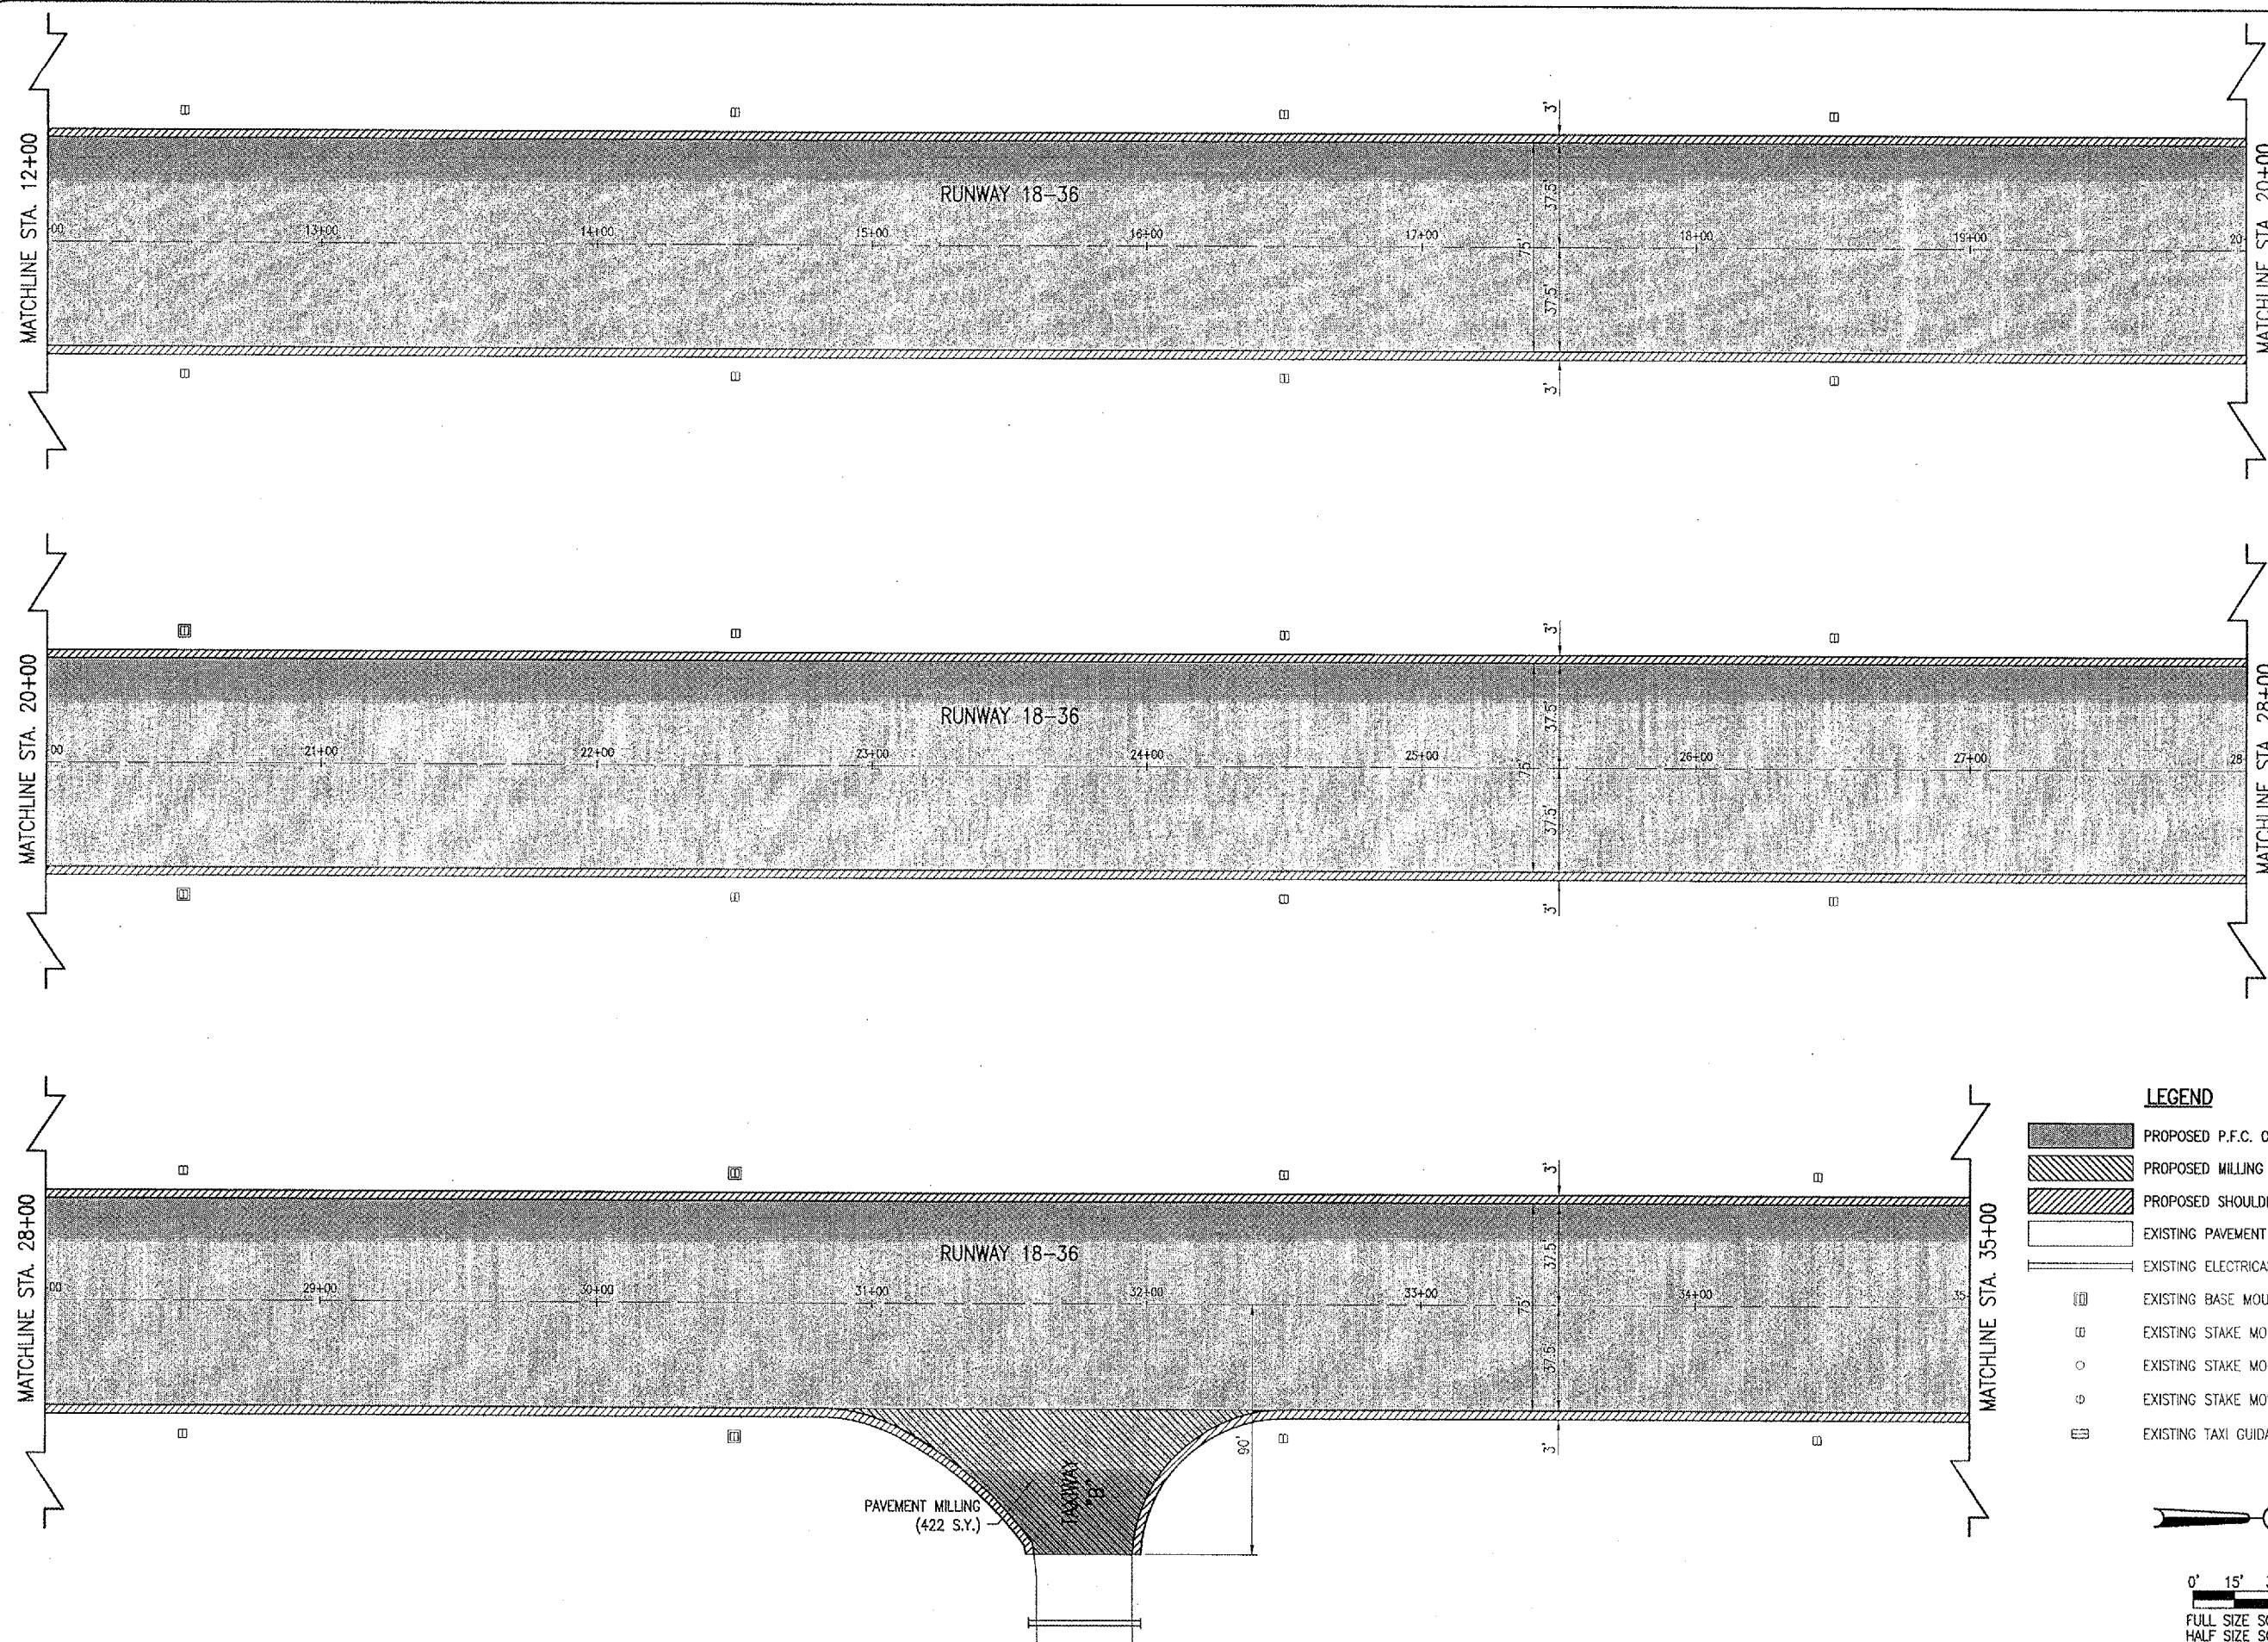

SE002

- LEGEND**
- PROPOSED P.F.C. OVERLAY
 - PROPOSED MILLING LIMITS
 - PROPOSED SHOULDER ADJUSTMENT
 - EXISTING PAVEMENT
 - EXISTING ELECTRICAL DUCT
 - EXISTING BASE MOUNT RUNWAY LIGHT
 - EXISTING STAKE MOUNT RUNWAY LIGHT
 - EXISTING STAKE MOUNT TAXIWAY LIGHT
 - EXISTING STAKE MOUNT THRESHOLD LIGHT
 - EXISTING TAXI GUIDANCE SIGN

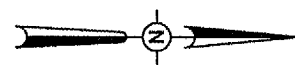

0' 15' 30' 60'
 FULL SIZE SCALE: 1" = 30'
 HALF SIZE SCALE: 1" = 60'

DATE	REVISION	BY

SHELBY COUNTY AIRPORT
 SHELBYVILLE, ILLINOIS
 I.L. PROJ.: 21Q-3615 A.I.P. PROJ.: 3-17-0093-B7

HEI Project No.	FILENAME	SCALE	DATE	LAYOUT	DRAWN	REVIEWED
827-06APN	R-122CON.DWG	1" = 30'	05/01/06	CCC	CCC	RAW



OVERLAY RWY. & APN,
 INSTALL UNDERDRAINS
 PROPOSED RUNWAY 18-36
 CONSTRUCTION PLAN
 STA. 12+00 TO 35+00