

MARKING NOTES

ALL RUNWAY NUMERALS, CENTERLINE STRIPES, AND THRESHOLD STRIPES SHALL BE SOLID AND WHITE IN COLOR.

ALL TAXIWAY CENTERLINE MARKING SHALL BE 1' IN WIDTH, SOLID AND YELLOW IN COLOR. ALL MARKING WILL BE AS DETAILED.

ALL MARKING WILL HAVE A REFLECTIVE MEDIA. APPLICATION RATES WILL BE IN ACCORDANCE WITH THE SUPPLEMENTAL SPECIFICATIONS.

THE REFLECTIVE MEDIA WILL BE APPLIED DURING THE SECOND APPLICATION OF PAINT.


"CUT-OFF" SHEETS SHALL BE USED TO INSURE STRAIGHT EDGES.

NUMERALS ARE HORIZONTALLY SPACED 15 FEET APART.

ALL DIMENSIONS ARE EXPRESSED IN INCREMENTS OF FEET.


DOUBLE DIGIT NUMERAL DESIGNATIONS ARE CENTERED ON THE RUNWAY PAVEMENT CENTERLINE BASED ON THE CENTER OF THE OUTER EDGES OF THE TWO NUMERALS.

THE PROPOSED MARKING WILL BE PAID FOR UNDER ITEM:
AR620520 "PAVEMENT MARKING-WATERBORNE" PER S.F.

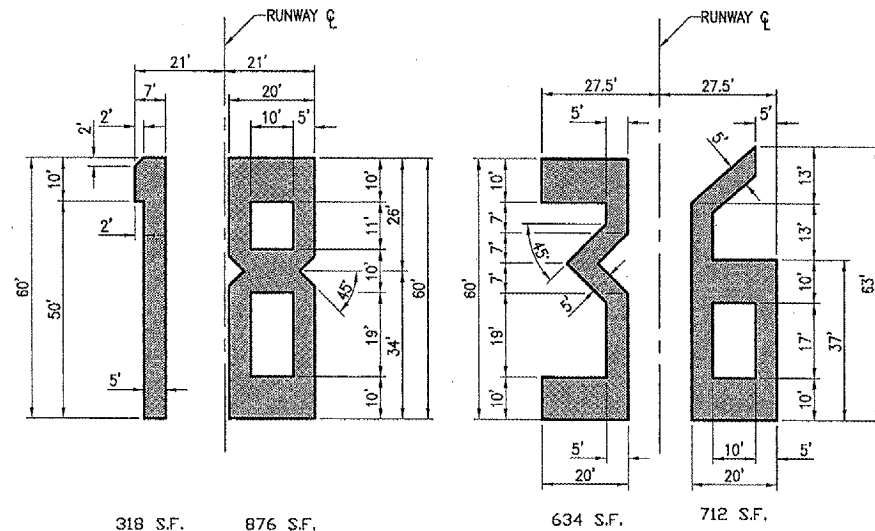


RUNWAY NUMERAL 18 DETAIL
"NOT TO SCALE"

RUNWAY NUMERAL 36 DETAIL
"NOT TO SCALE"

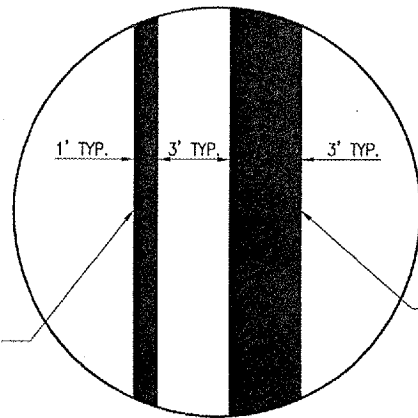


TAXIWAY CENTERLINE LEAD-IN DETAIL
"NOT TO SCALE"

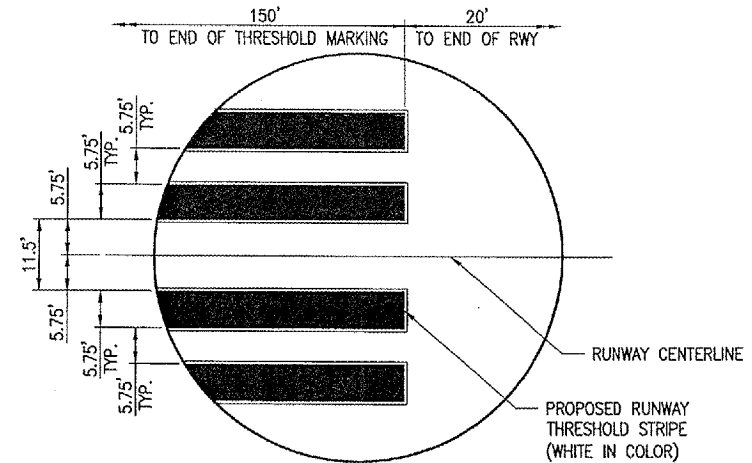


THRESHOLD STRIPE DETAIL
"NOT TO SCALE"

RUNWAY MARKING QUANTITIES	
YELLOW MARKING: AR620520	TOTAL AREA (S.F.)
TAXIWAY CENTERLINES & LEAD-IN STRIPES	747
TOTAL YELLOW:	747
WHITE MARKING: AR620520	TOTAL AREA (S.F.)
RUNWAY CENTERLINE STRIPE - 3'x120' (x14)	5,040
RUNWAY CENTERLINE STRIPE - 3'x115' (x4)	1,680
RUNWAY NUMERAL 1	318
RUNWAY NUMERAL 3	634
RUNWAY NUMERAL 6	712
RUNWAY NUMERAL 8	876
THRESHOLD STRIPES	10,350
TOTAL WHITE:	19,607
TOTAL MARKING:	20,354

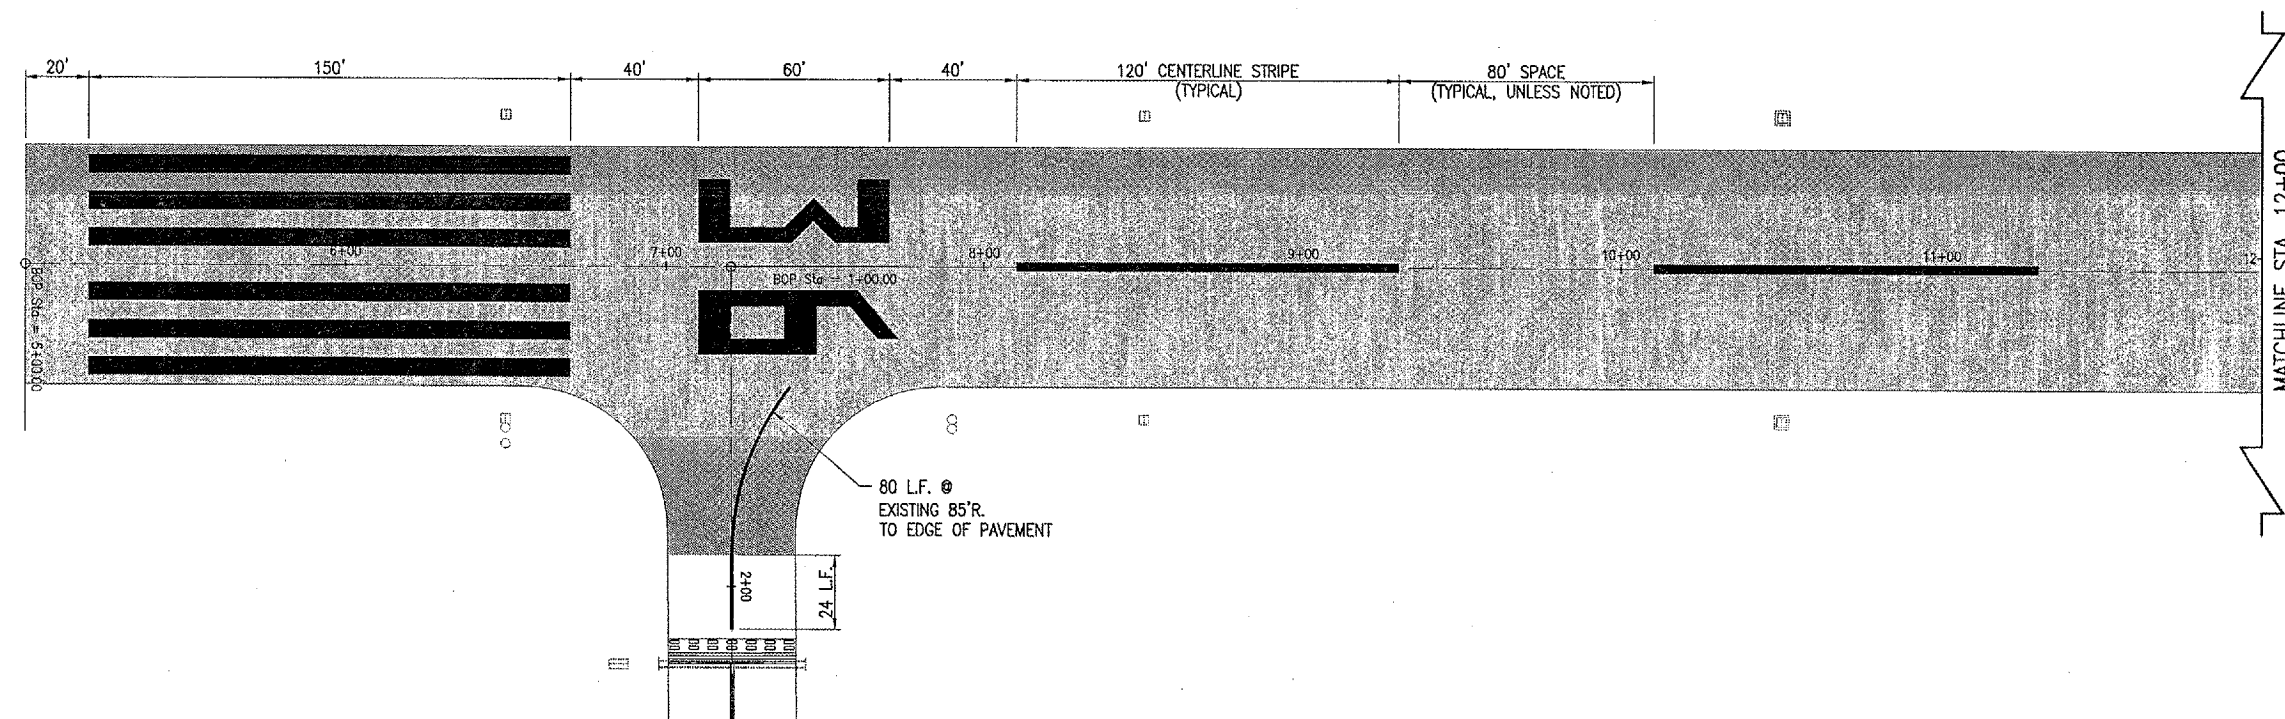

LEGEND

- EXISTING PAVEMENT
- PROPOSED P.F.C. OVERLAY
- EXISTING MARKING
- PROPOSED MARKING
- EXISTING ELECTRICAL DUCT
- EXISTING BASE MOUNT RUNWAY LIGHT
- EXISTING STAKE MOUNT RUNWAY LIGHT
- EXISTING STAKE MOUNT TAXIWAY LIGHT
- EXISTING STAKE MOUNT THRESHOLD LIGHT
- EXISTING TAXI GUIDANCE SIGN

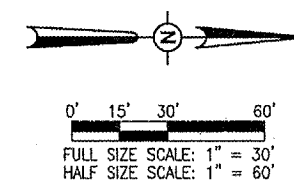

SE002

DATE	REVISION	BY

SHELBY COUNTY AIRPORT
SHELBYVILLE, ILLINOIS

IL. PROJ.: 2HQ-3615 A.I.P. PROJ.: 3-17-0083-B7

Proj. No. 827-06A2N			
Drawn R-152MRK.DWG			
Scale 1" = 30'			
Date 05/01/06			
LAYOUT	CCC	05/01/06	
DRAWN	CCC	05/01/06	
REVIEWED	RAW	05/31/06	

HANSON
Hanson Professional Services Inc.
1525 South Sixth Street
Springfield, Illinois 62705-2886
Offices Nationwide

OVERLAY RWY. & APN.
INSTALL UNDERDRAINS
PROPOSED RUNWAY 18-36
MARKING PLAN
STA. 5+00 TO STA. 12+00

JUL 05 2006 8:55 PM RAW
I:\AIRPORTS\SHELBY\827-06A2N\AIRPORT\SHEETS\R-152MRK.DWG - Sta. 5+00 to Sta. 12+00