



JUL 05, 2006 8:55 PM RAW
 I:\AIRPORTS\SHELBY\B27-06APN\AIRPORT\SHEETS\R-152MRK.DWG - Sta. 12+00 to Sta. 35+00

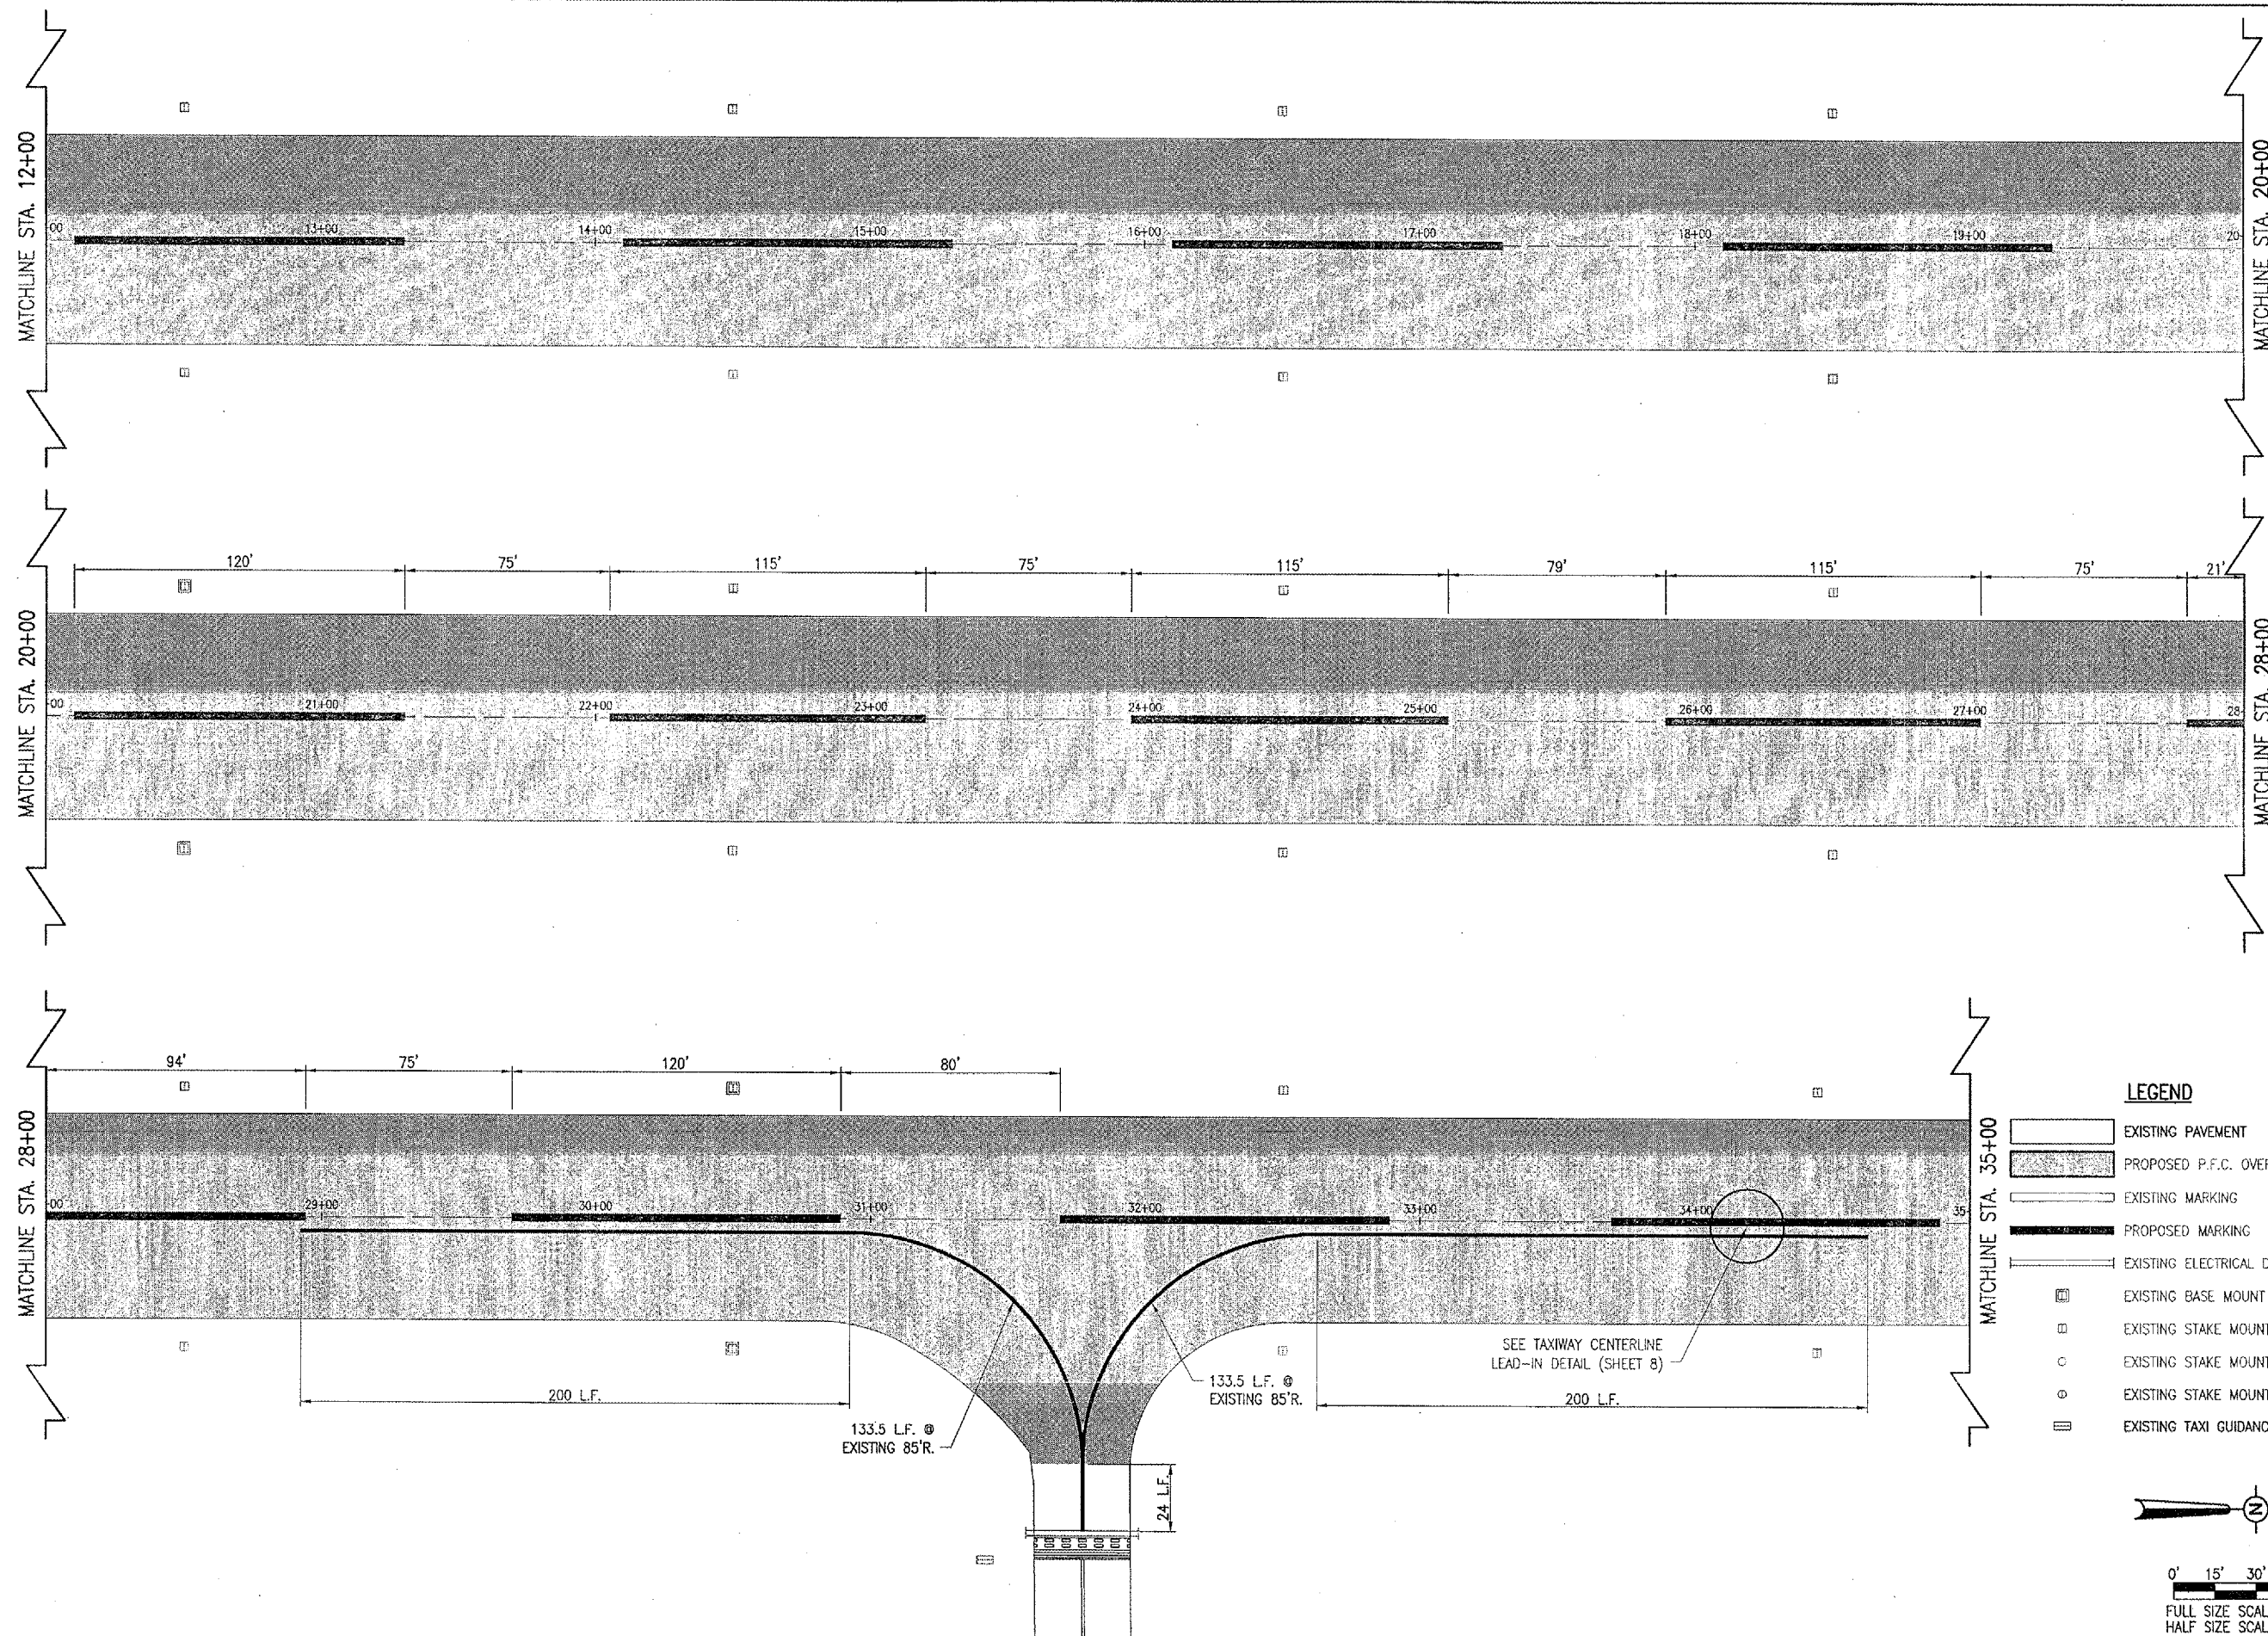

- LEGEND**
- EXISTING PAVEMENT
 - PROPOSED P.F.C. OVERLAY
 - EXISTING MARKING
 - PROPOSED MARKING
 - EXISTING ELECTRICAL DUCT
 - EXISTING BASE MOUNT RUNWAY LIGHT
 - EXISTING STAKE MOUNT RUNWAY LIGHT
 - EXISTING STAKE MOUNT TAXIWAY LIGHT
 - EXISTING STAKE MOUNT THRESHOLD LIGHT
 - EXISTING TAXI GUIDANCE SIGN

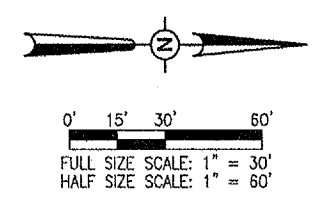

SE002

DATE	REVISION	BY

SHELBY COUNTY AIRPORT
 SHELBYVILLE, ILLINOIS

IL PROJ.: 2HQ-3615 A.I.P. PROJ.: 3-17-0093-B7

Project No.	827-06APN
Filename	R-152MRK.DWG
Scale	1" = 30'
Date	05/01/06
LAYOUT	CCC 05/01/06
DRAWN	CCC 05/01/06
REVIEWED	RAW 05/31/06



OVERLAY RWY. & APN.
 INSTALL UNDERDRAINS
 PROPOSED RUNWAY 18-36
 MARKING PLAN
 STA. 12+00 TO STA. 35+00