



JUL 05, 2006 8:55 PM RAW  
 I:\AIRPORTS\SHELBY\827-06APN\AIRPORT\SHEETS\R-152MRK.DWG - Sta. 35+00 to Sta. 45+99

SE002

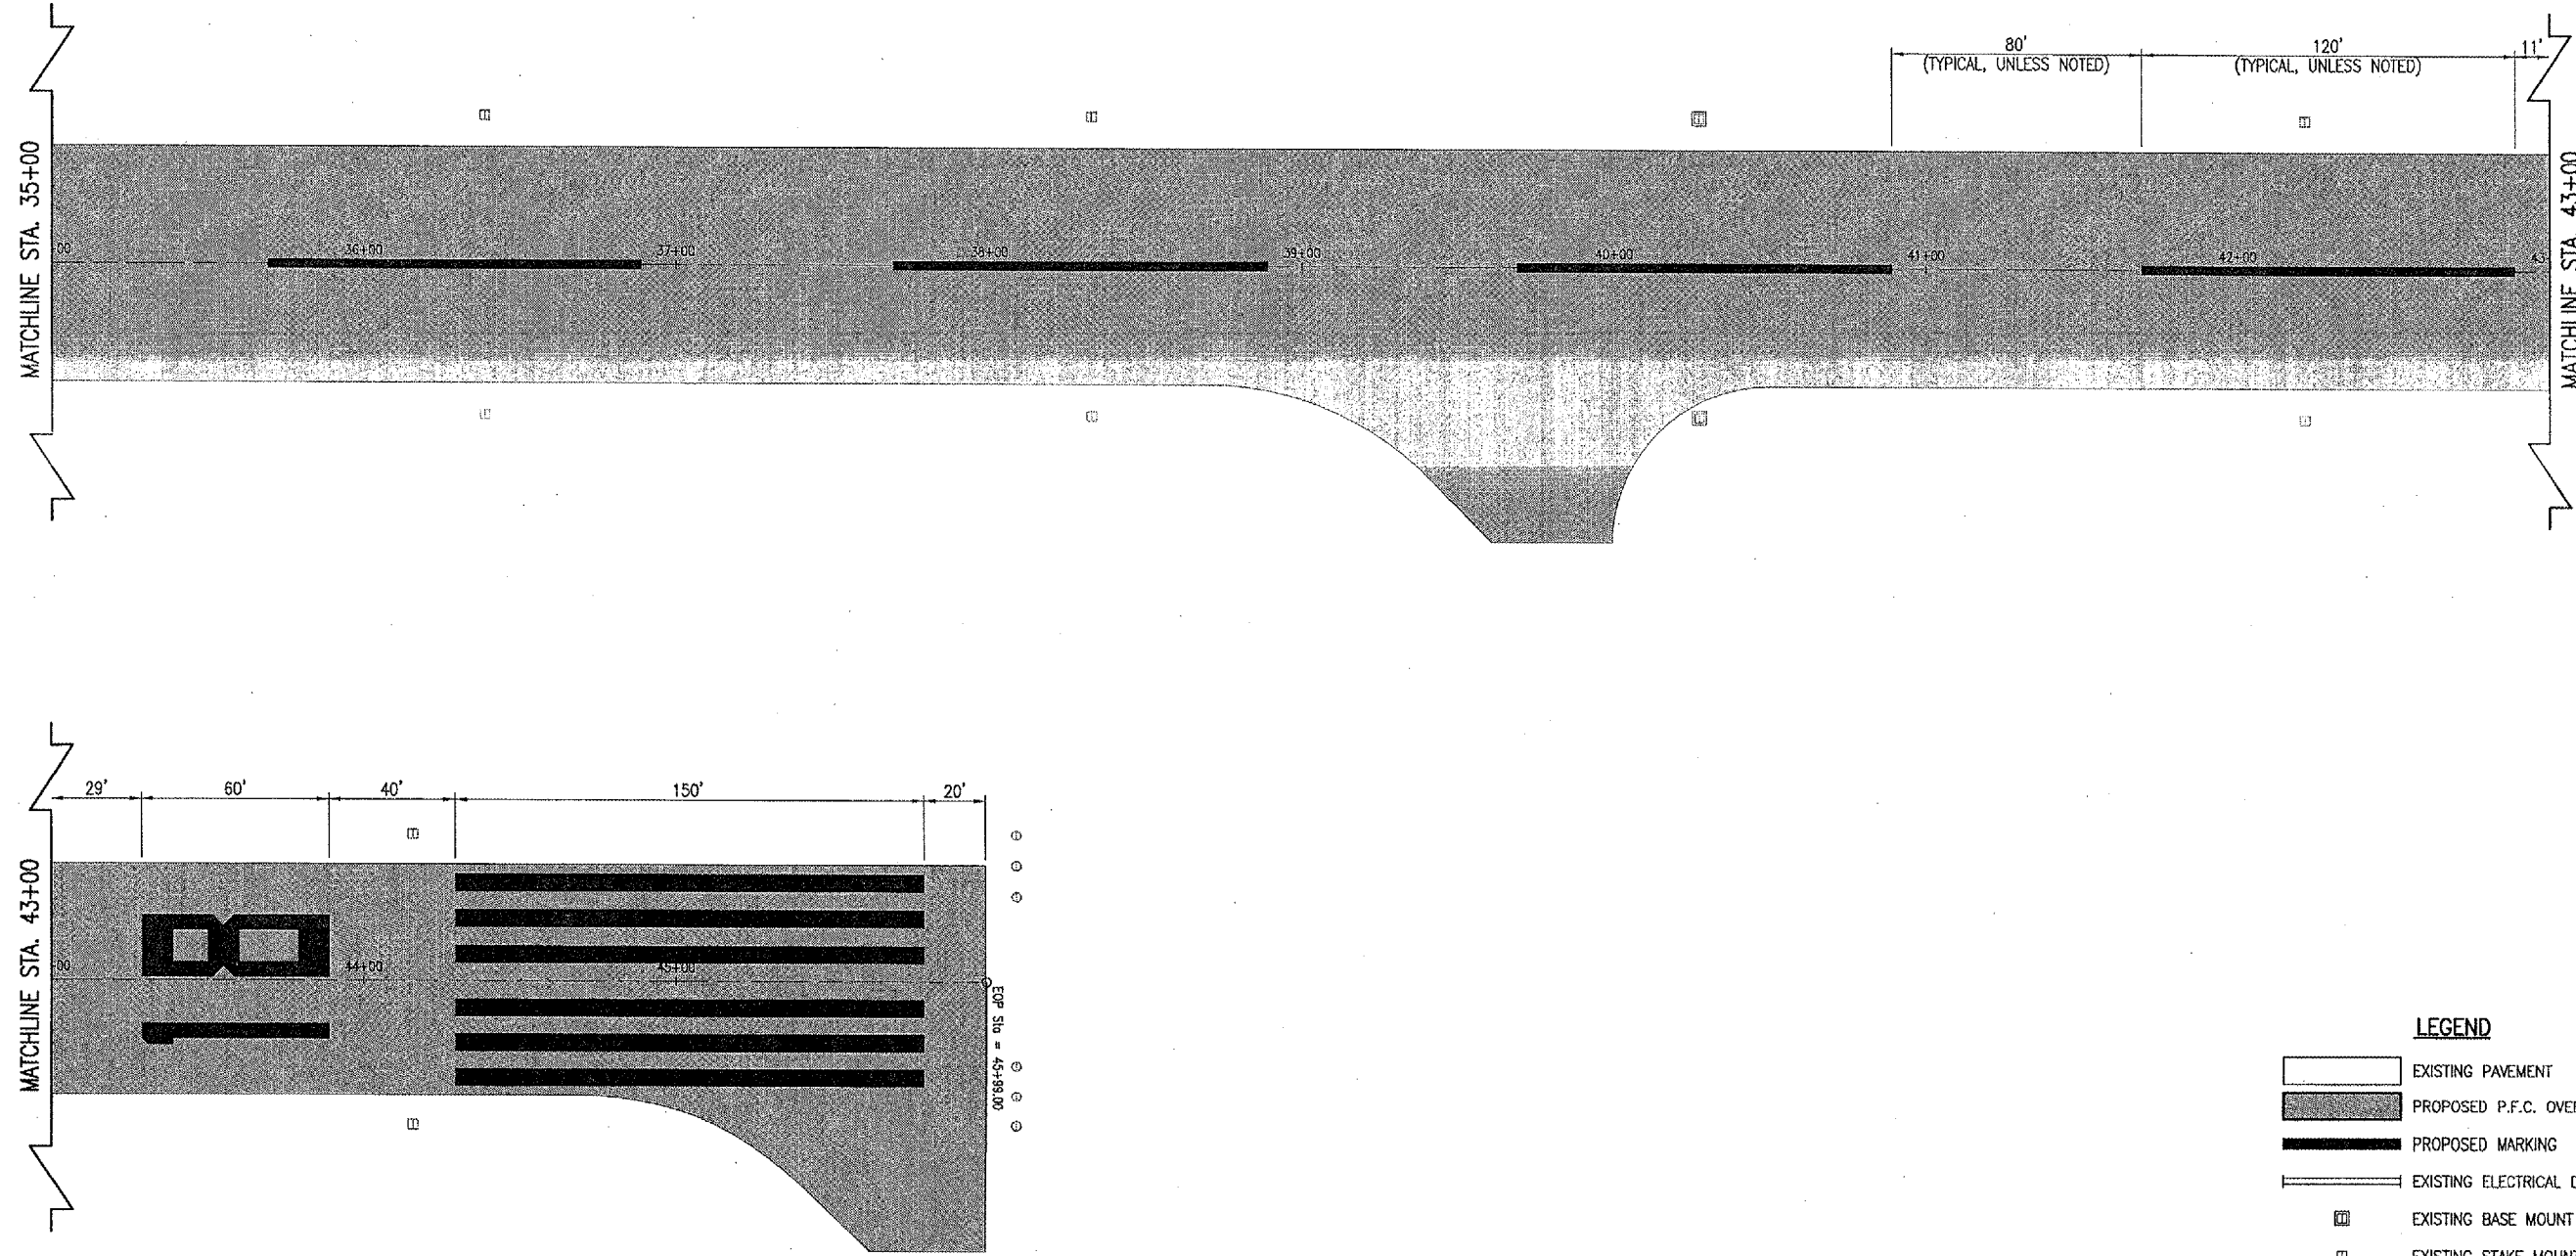

- LEGEND**
- EXISTING PAVEMENT
  - PROPOSED P.F.C. OVERLAY
  - PROPOSED MARKING
  - EXISTING ELECTRICAL DUCT
  - EXISTING BASE MOUNT RUNWAY LIGHT
  - EXISTING STAKE MOUNT RUNWAY LIGHT
  - EXISTING STAKE MOUNT TAXIWAY LIGHT
  - EXISTING STAKE MOUNT THRESHOLD LIGHT
  - EXISTING TAXI GUIDANCE SIGN

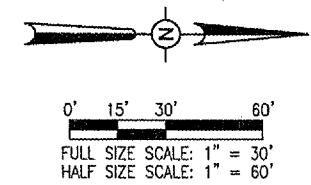

DATE	REVISION	BY

SHelBY COUNTY AIRPORT  
 SHelBYVILLE, ILLINOIS

IL. PROJ.: 2HQ-3615      A.I.P. PROJ.: 3-17-0093-87

USE Project No. 827-06APN	
Drawn R-152MRK.DWG	
Scale 1" = 30'	
Date 05/01/06	
LAYOUT	CCC 05/01/06
DRAWN	CCC 05/01/06
REVIEWED	RAW 05/31/06

Hanson Professional Services Inc.  
 1525 South Sixth Street  
 Springfield, Illinois 62703-2886  
 Offices Nationwide

OVERLAY Rwy. & APN.  
 INSTALL UNDERDRAINS

PROPOSED RUNWAY 18-36  
 MARKING PLAN

STA. 35+00 TO STA. 45+99