


JUN 29, 2006 1:37 PM CAH
 I:\AIRPORT\STLOUIS\837-06APND\AIRPORT\SHEETS\R-305XS-A.DWG - Model

SR084

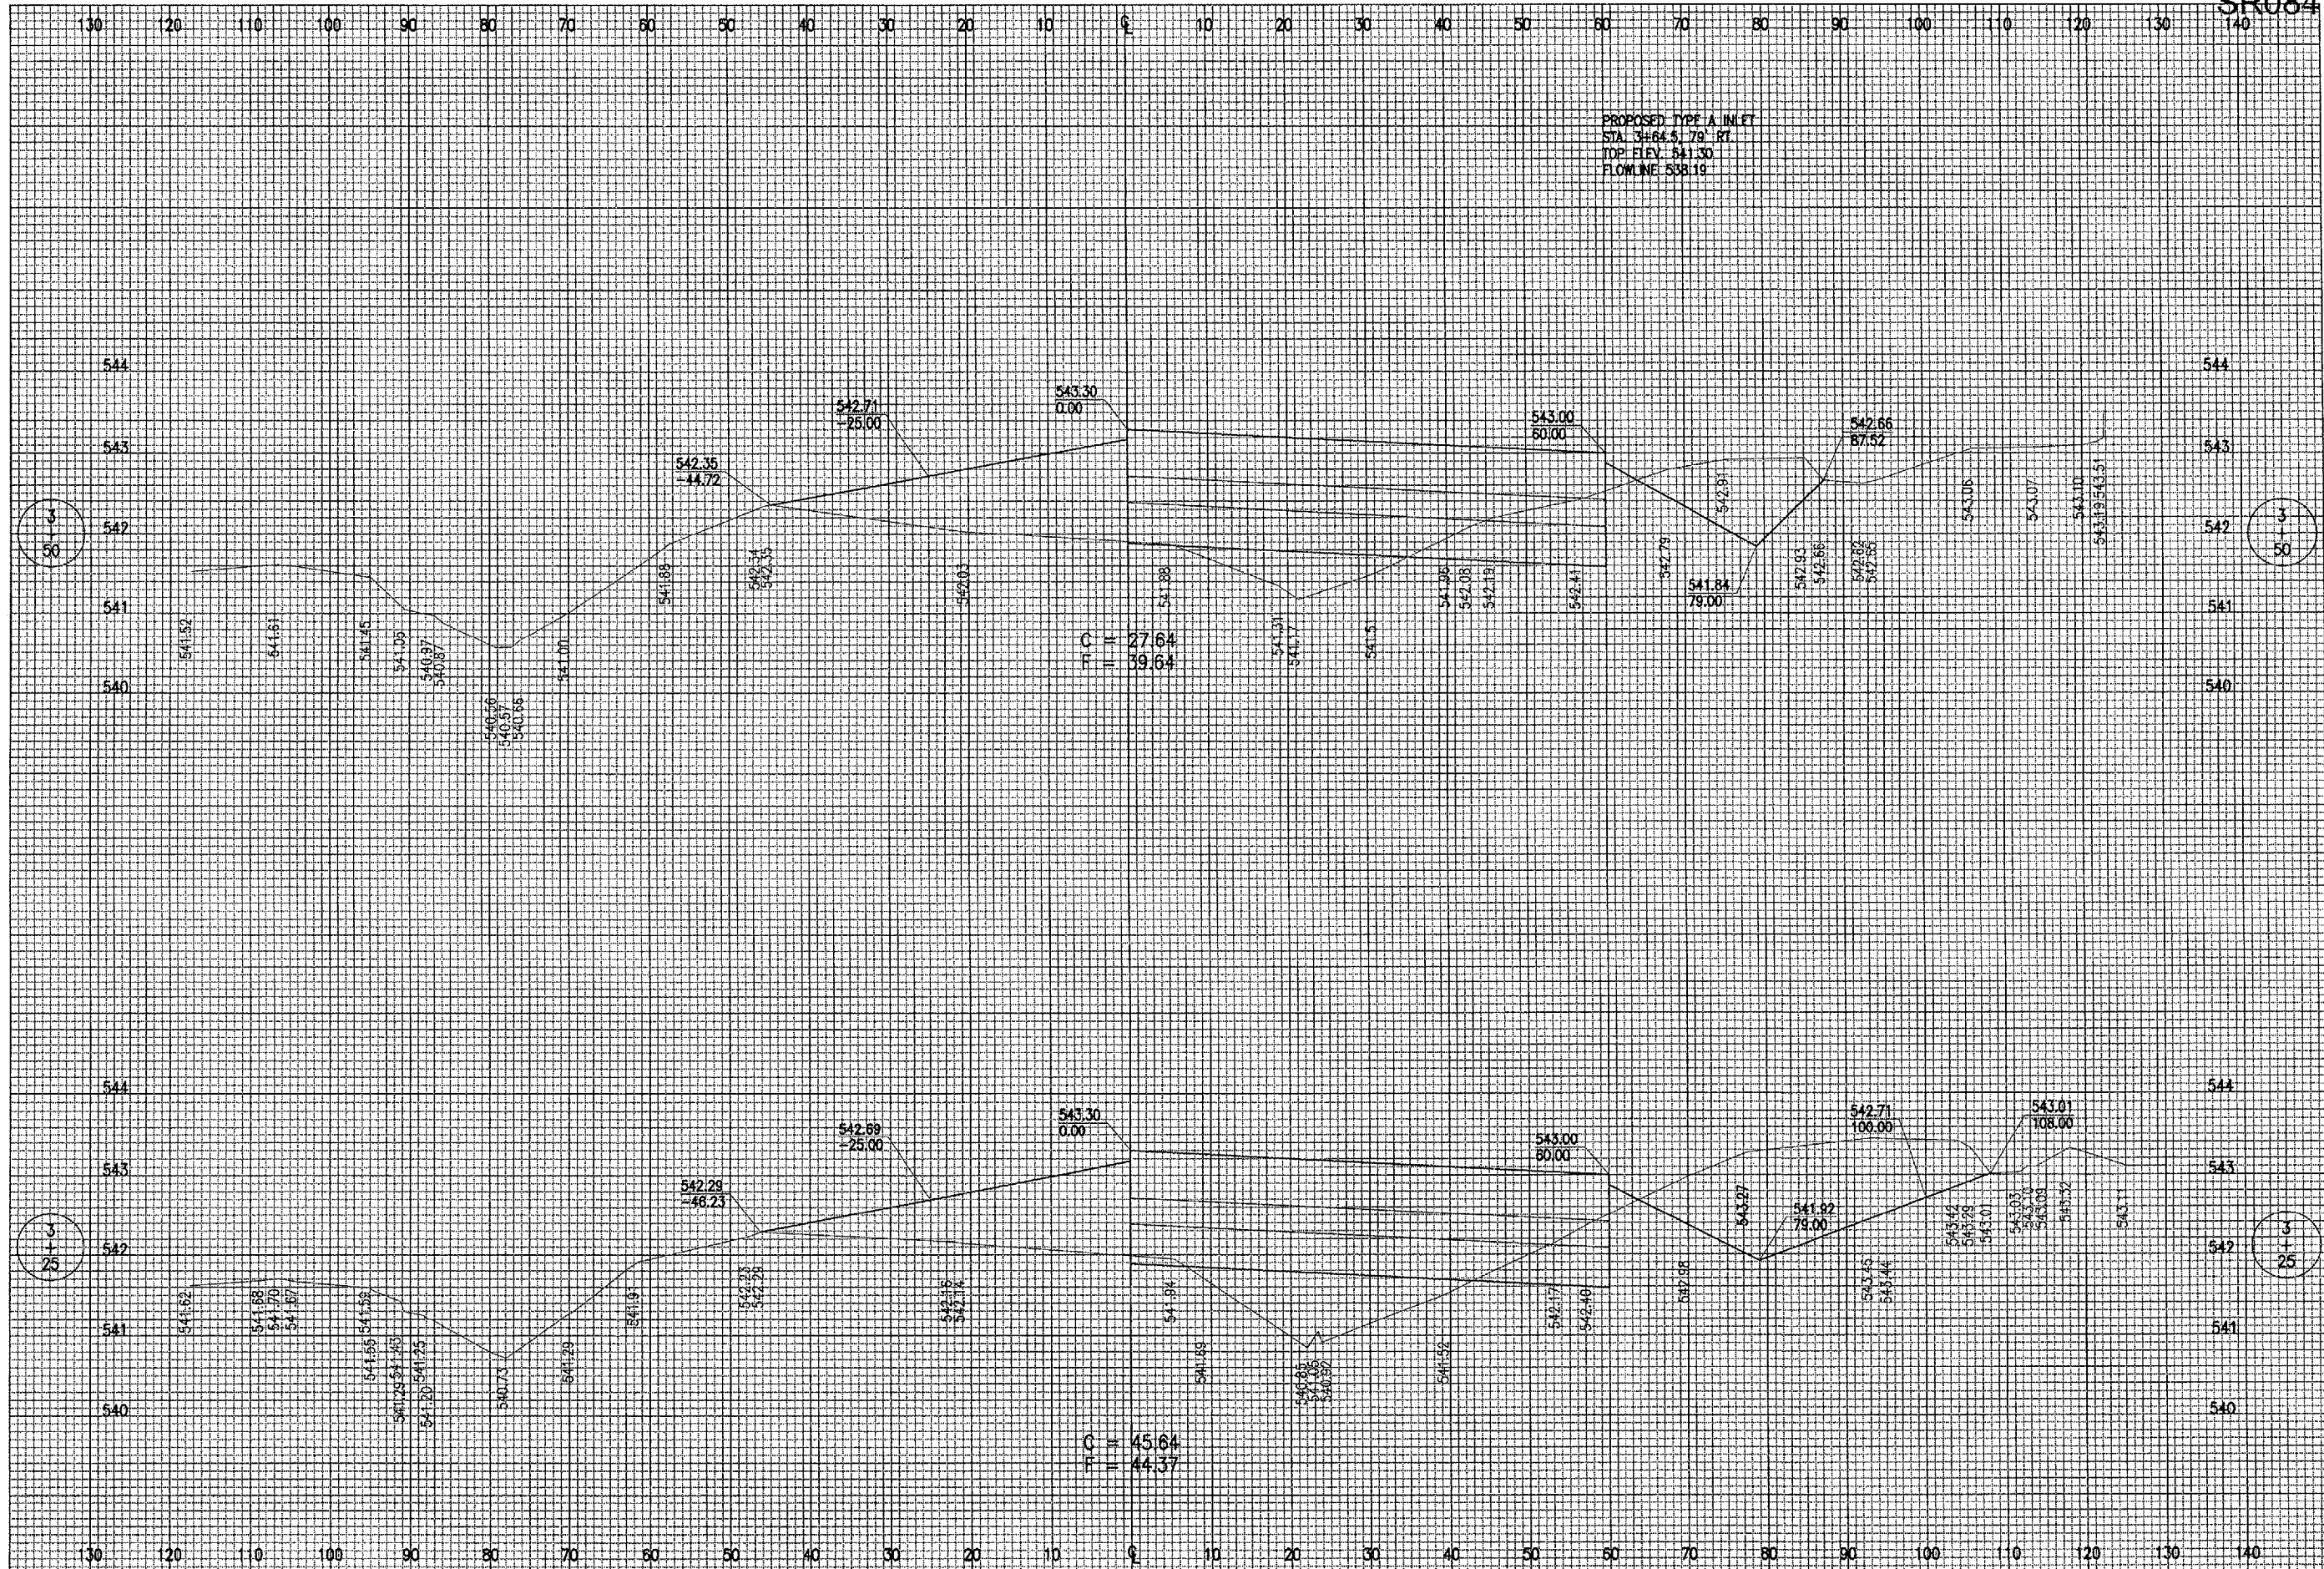

DATE	REVISION	BY

ST. LOUIS REGIONAL AIRPORT

 EAST ALTON, ILLINOIS
 IL PROJ.: ALN-3348

I&E Project No. 83706/APND 0240 Designer R-305XS-A.DWG Scale H. 1" = 10' V. 1" = 1' Date 04/27/06	LAYOUT JAC 04/14/06 DRAWN BAK 04/27/06 REVIEWED CAH 05/17/06
--	--

HANSON
 Hanson Professional Services Inc.
 1625 South Sixth Street
 Springfield, Illinois 62705-2886
 Offices Nationwide

CONSTRUCT AIRCRAFT
 PARKING APRON
 PROPOSED CROSS-SECTIONS
 FOR APRON
 STA. 3+25 TO STA. 3+50