


SR084

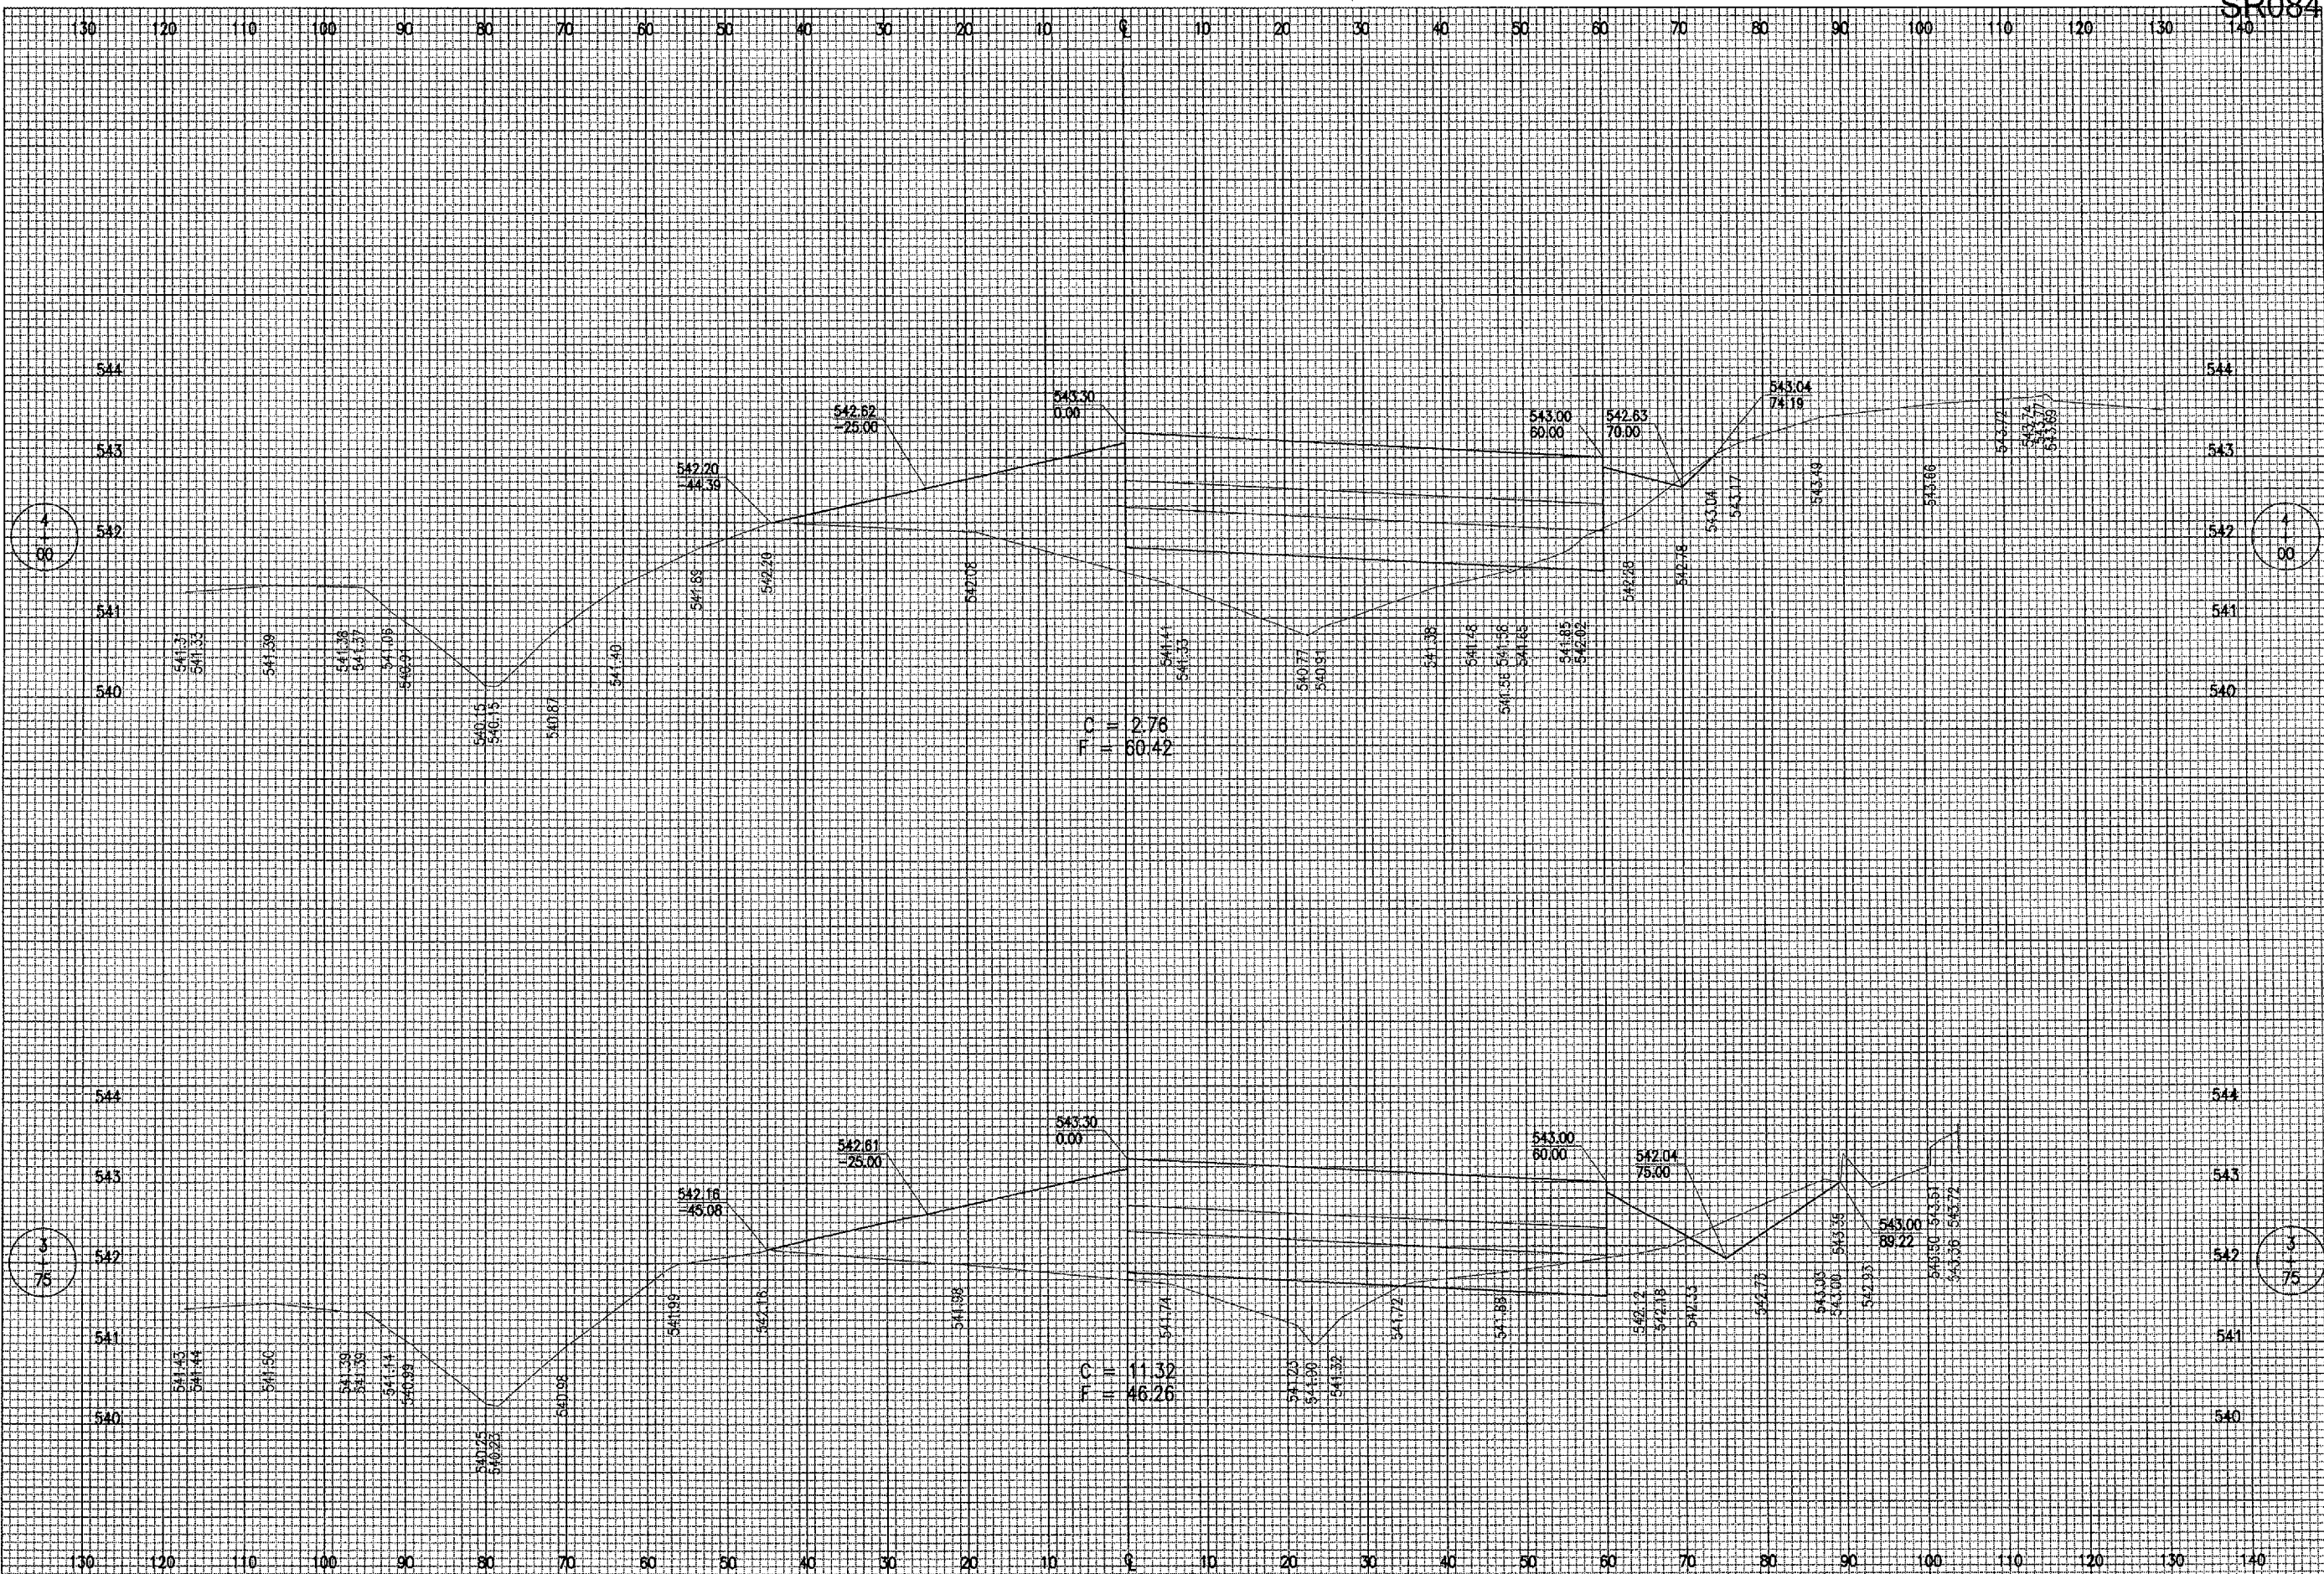

C = 2.76  
 F = 60.42

F = 11.32  
 F = 46.26

DATE	REVISION	BY

ST. LOUIS REGIONAL AIRPORT  
  
 EAST ALTON, ILLINOIS  
 IL PROJ.: ALN-3348

H&H Project No. 83708APND_0240 Filename: R-308XS-A.DWG Scale: H. 1" = 10' V. 1" = 1' Date: 04/27/06		
LAYOUT	JAC	04/14/06
DRAWN	BAK	04/27/06
REVIEWED	CAH	05/17/06

**HANSON**  
 Hanson Professional Services Inc.  
 1525 South Sixth Street  
 Springfield, Illinois 62703-2886  
 Offices Nationwide

CONSTRUCT AIRCRAFT  
 PARKING APRON  
 PROPOSED CROSS-SECTIONS  
 FOR APRON  
 STA. 3+75 TO STA. 4+00