


SR084

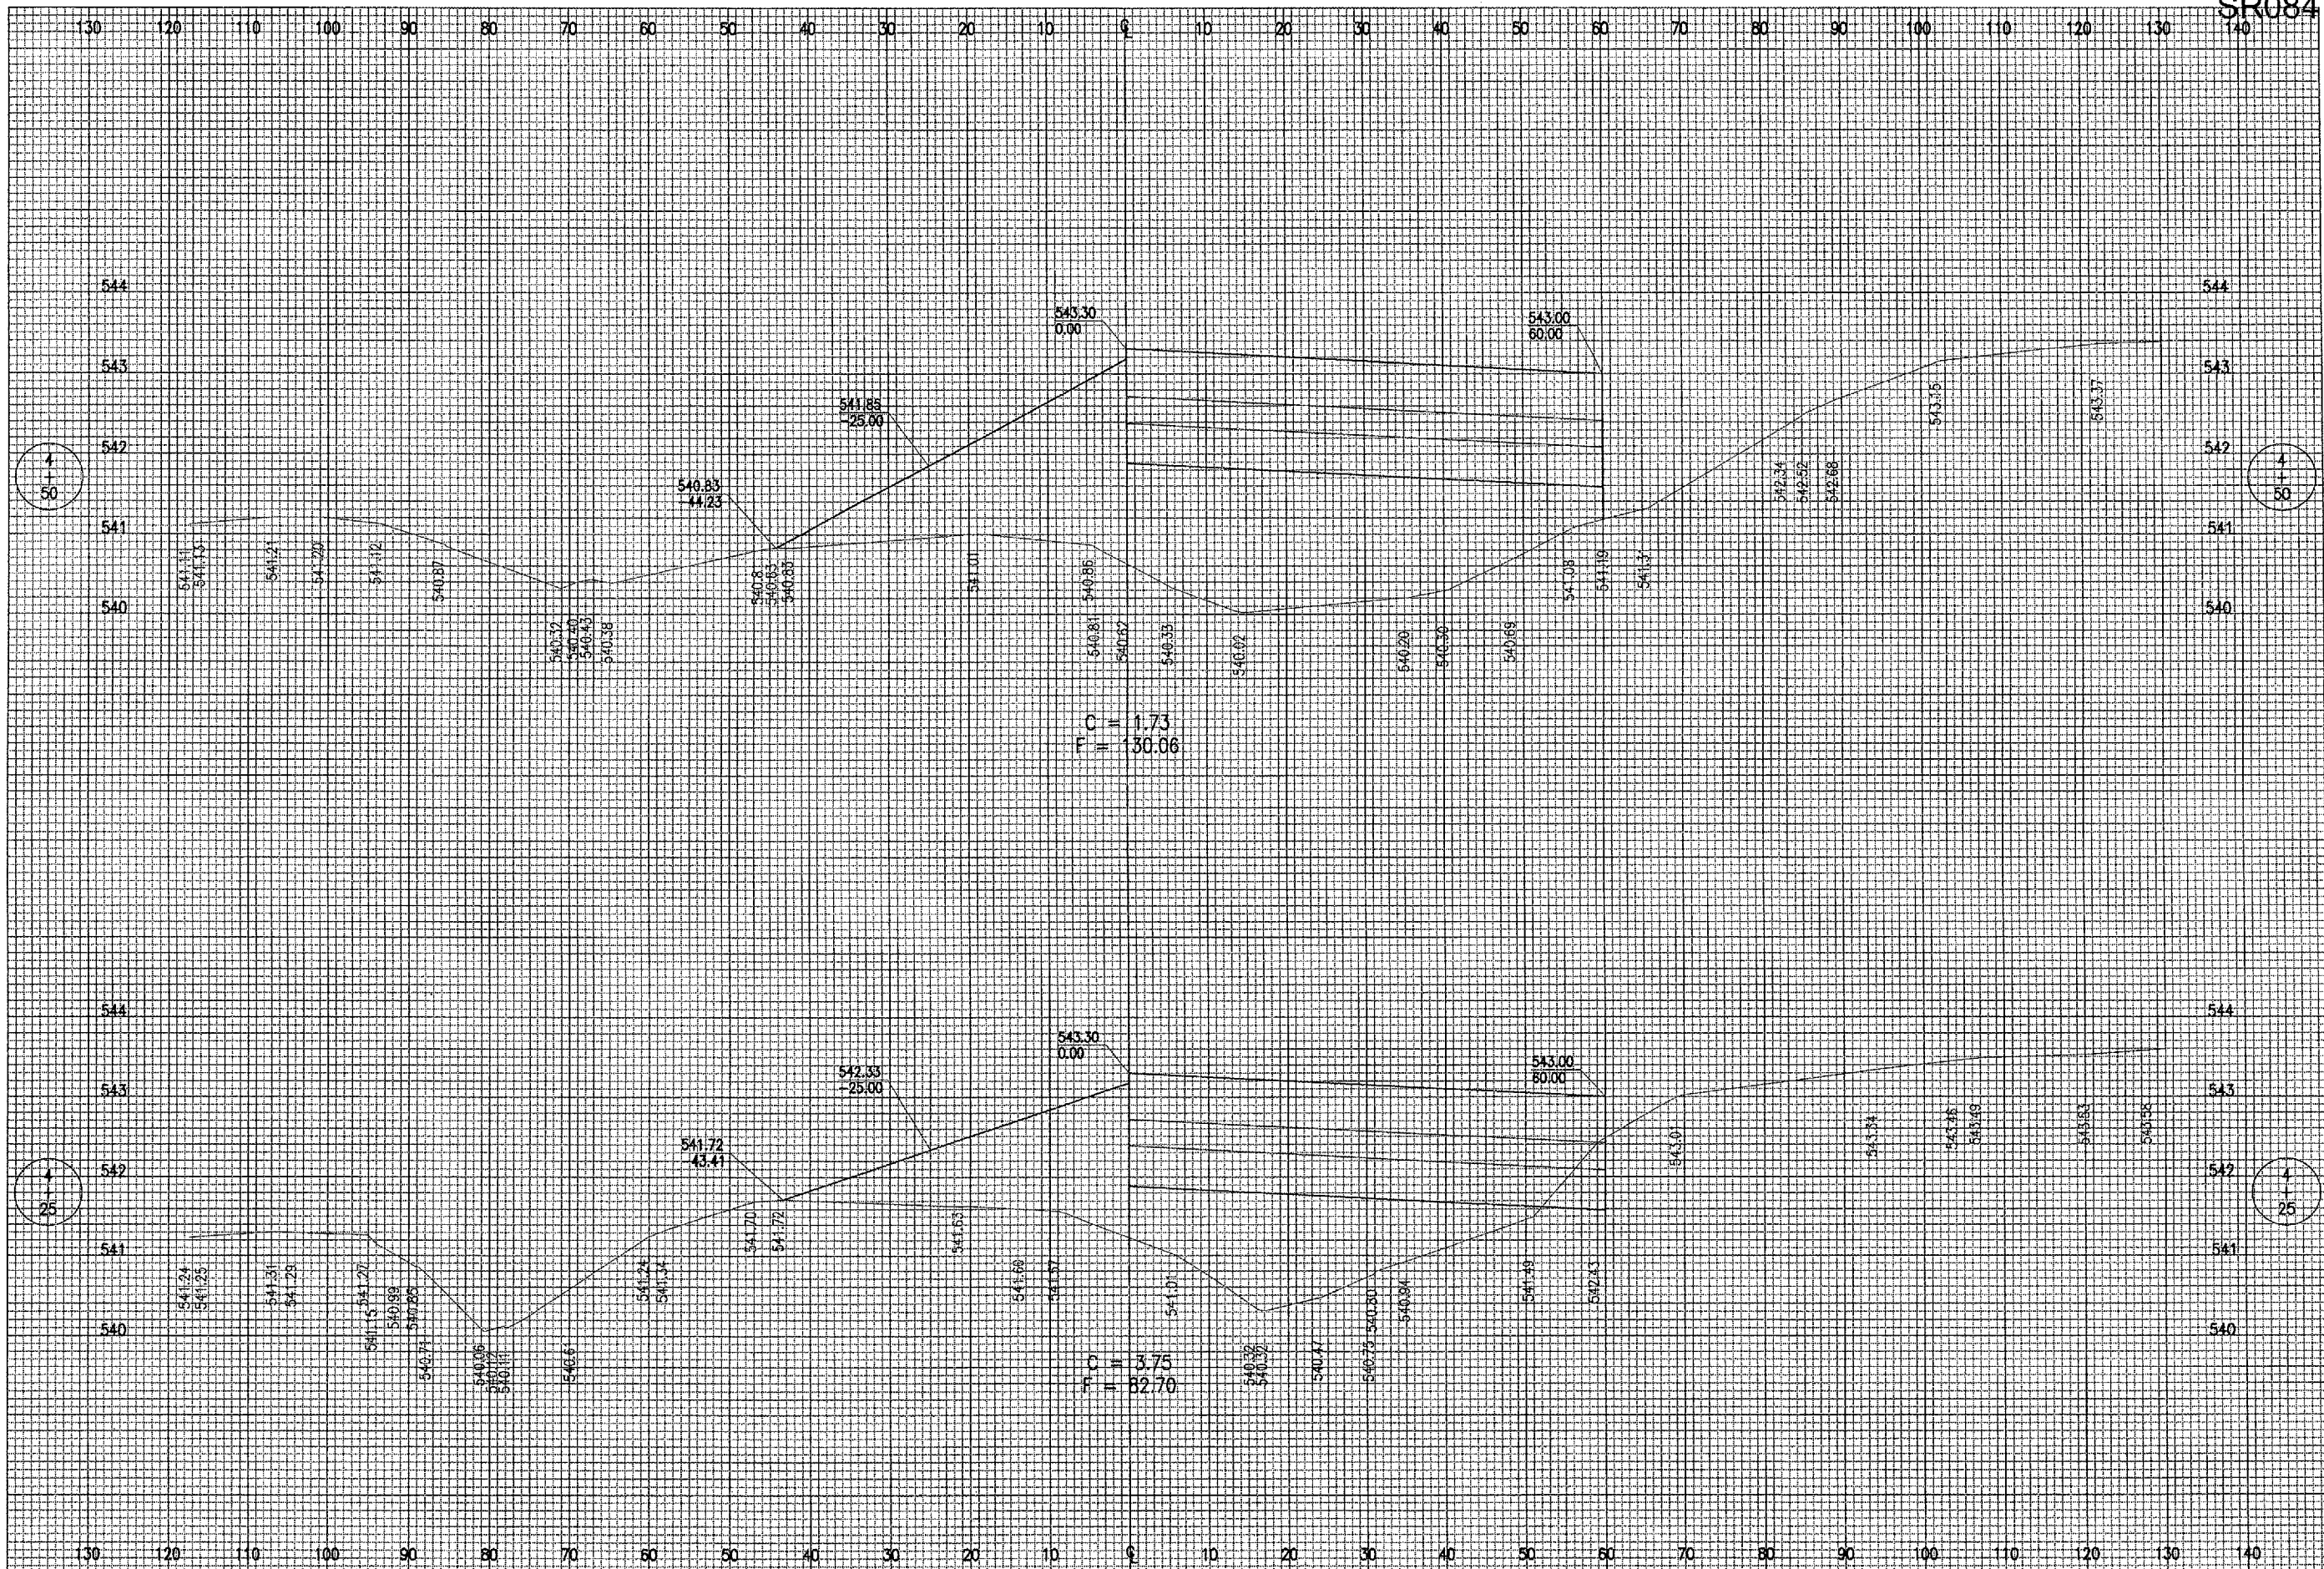

DATE	REVISION	BY

ST. LOUIS REGIONAL AIRPORT  
  
 EAST ALTON, ILLINOIS  
 IL PROJ. ALN-3348

HD Project No. 83708APND 0240 Flavour R-307XS-A.DWG Scale H. 1" = 10' V. 1" = 1' Date 04/27/06	LAYOUT JAC 04/14/06 DRAWN BAK 04/27/06 REVIEWED CAH 05/17/06
---	--

**HANSON**  
  
 Hanson Professional Services Inc.  
 1525 South Sixth Street  
 Springfield, Illinois 62703-2896  
 Offices Nationwide

CONSTRUCT AIRCRAFT  
 PARKING APRON  
 PROPOSED CROSS-SECTIONS  
 FOR APRON  
 STA. 4+25 TO STA. 4+50