
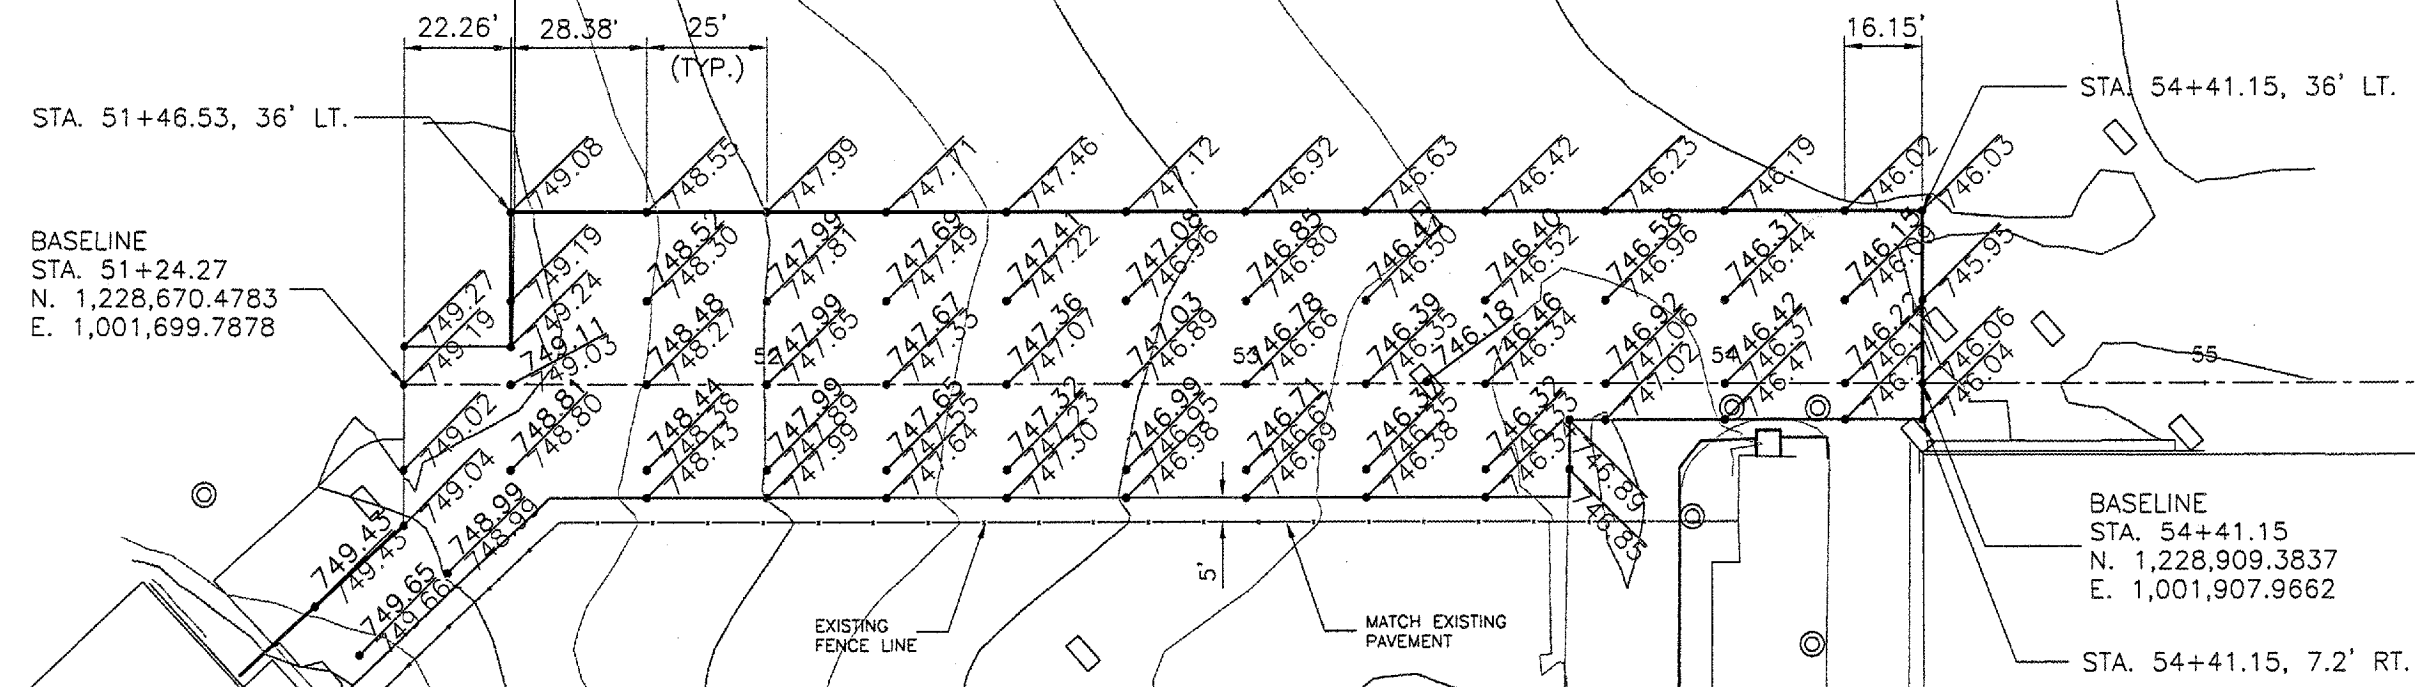


REVISIONS		
NUMBER	BY	DATE

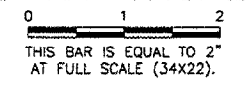

LEGEND

	NEW ELEVATION
	EXISTING ELEVATION

**WILLARD AIRPORT
 UNIVERSITY OF ILLINOIS
 REHABILITATE GA/SCHOOL APRON
 STAKING PLAN**

© Copyright CMT, Inc.
CMT
 CHAMFORD, MURPHY & TILLY, INC.
 CONSULTING ENGINEERS
 License No. 184-000813

DESIGN BY:	JEF
DRAWN BY:	CMT
CHECKED BY:	SMH
APPROVED BY:	JEF
DATE:	06/09/2006
JOB No:	0605902
IL PROJ. NO. CMI-3589	
AIP PROJ. NO. 3-17-00XX-XX	
SHEET 9 OF 16 SHEETS	