


STAGE 2
 TRAFFIC CONTROL WILL BE PAID FOR AS TRAFFIC CONTROL AND PROTECTION SPECIAL.
 SIGN IL 149 ACCORDING TO STANDARD 701602, REPLACE W20-51(0)-48 WITH W1-4R.
 35 - 8 HOUR WORK DAYS HAVE BEEN ALLOTTED FOR THIS WORK.

0 30 60 90
 SCALE IN FEET

N

-PROP. PCC PAVEMENT
 -PROP. PCC SHOULDER

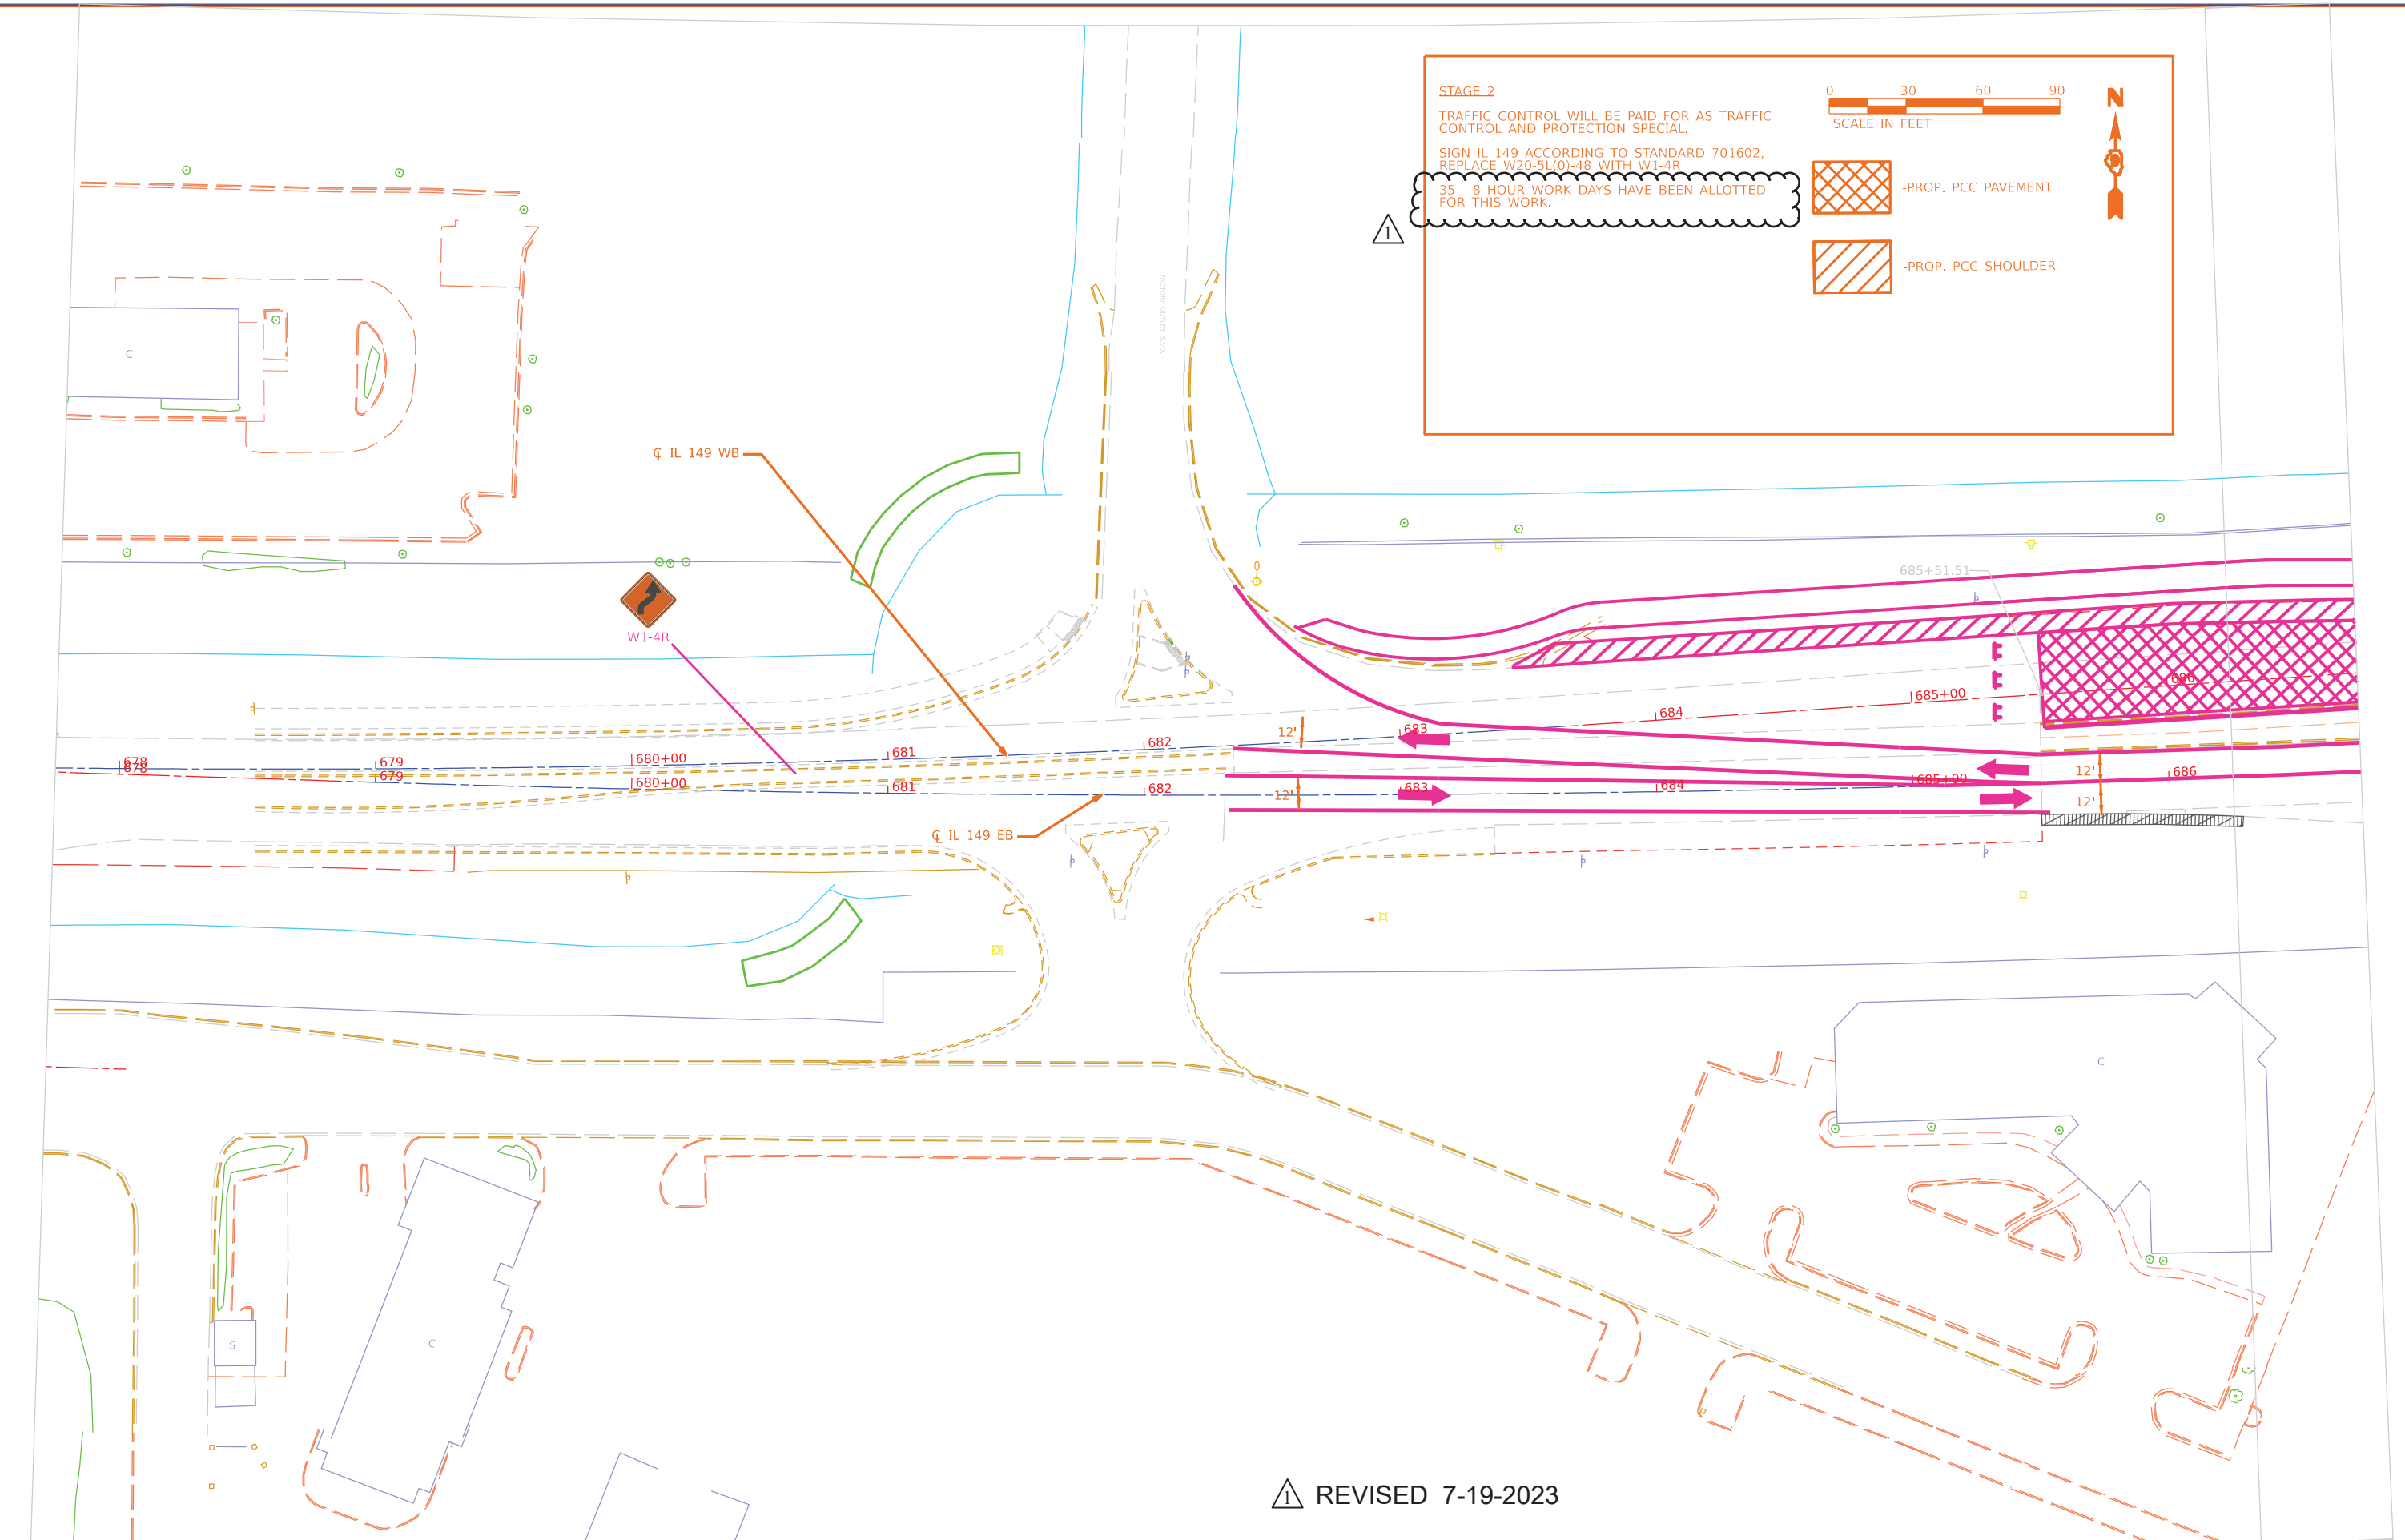

REVISED 7-19-2023

MODEL: SMOODEMAM165
 FILE NAME: SHEETS

USER NAME = SUSERS	DESIGNED -	REVISED -
	DRAWN -	REVISED -
PLOT SCALE = SCALES	CHECKED -	REVISED -
PLOT DATE = SDATES	DATE -	REVISED -

STATE OF ILLINOIS
DEPARTMENT OF TRANSPORTATION

SCALE:		SHEET	OF	SHEETS	STA.	TO	STA.

STAGE 2

F.A.P. RTE.	SECTION	COUNTY	TOTAL SHEETS	SHEET NO.
873	(28-5)K-1	FRANKLIN	162	55
CONTRACT NO. 78814				
ILLINOIS FED. AID PROJECT				

STAGE 2

TRAFFIC CONTROL WILL BE PAID FOR AS TRAFFIC CONTROL AND PROTECTION SPECIAL.

SIGN IL 149 ACCORDING TO STANDARD 701602, REPLACE W20-5L(O)-48 WITH W1-4R

35 - 8 HOUR WORK DAYS HAVE BEEN ALLOTTED FOR THIS WORK.

SCALE IN FEET


30 60 90

N

-PROP. PCC PAVEMENT

-PROP. PCC SHOULDER

-PROP. TEMP. PAVEMENT

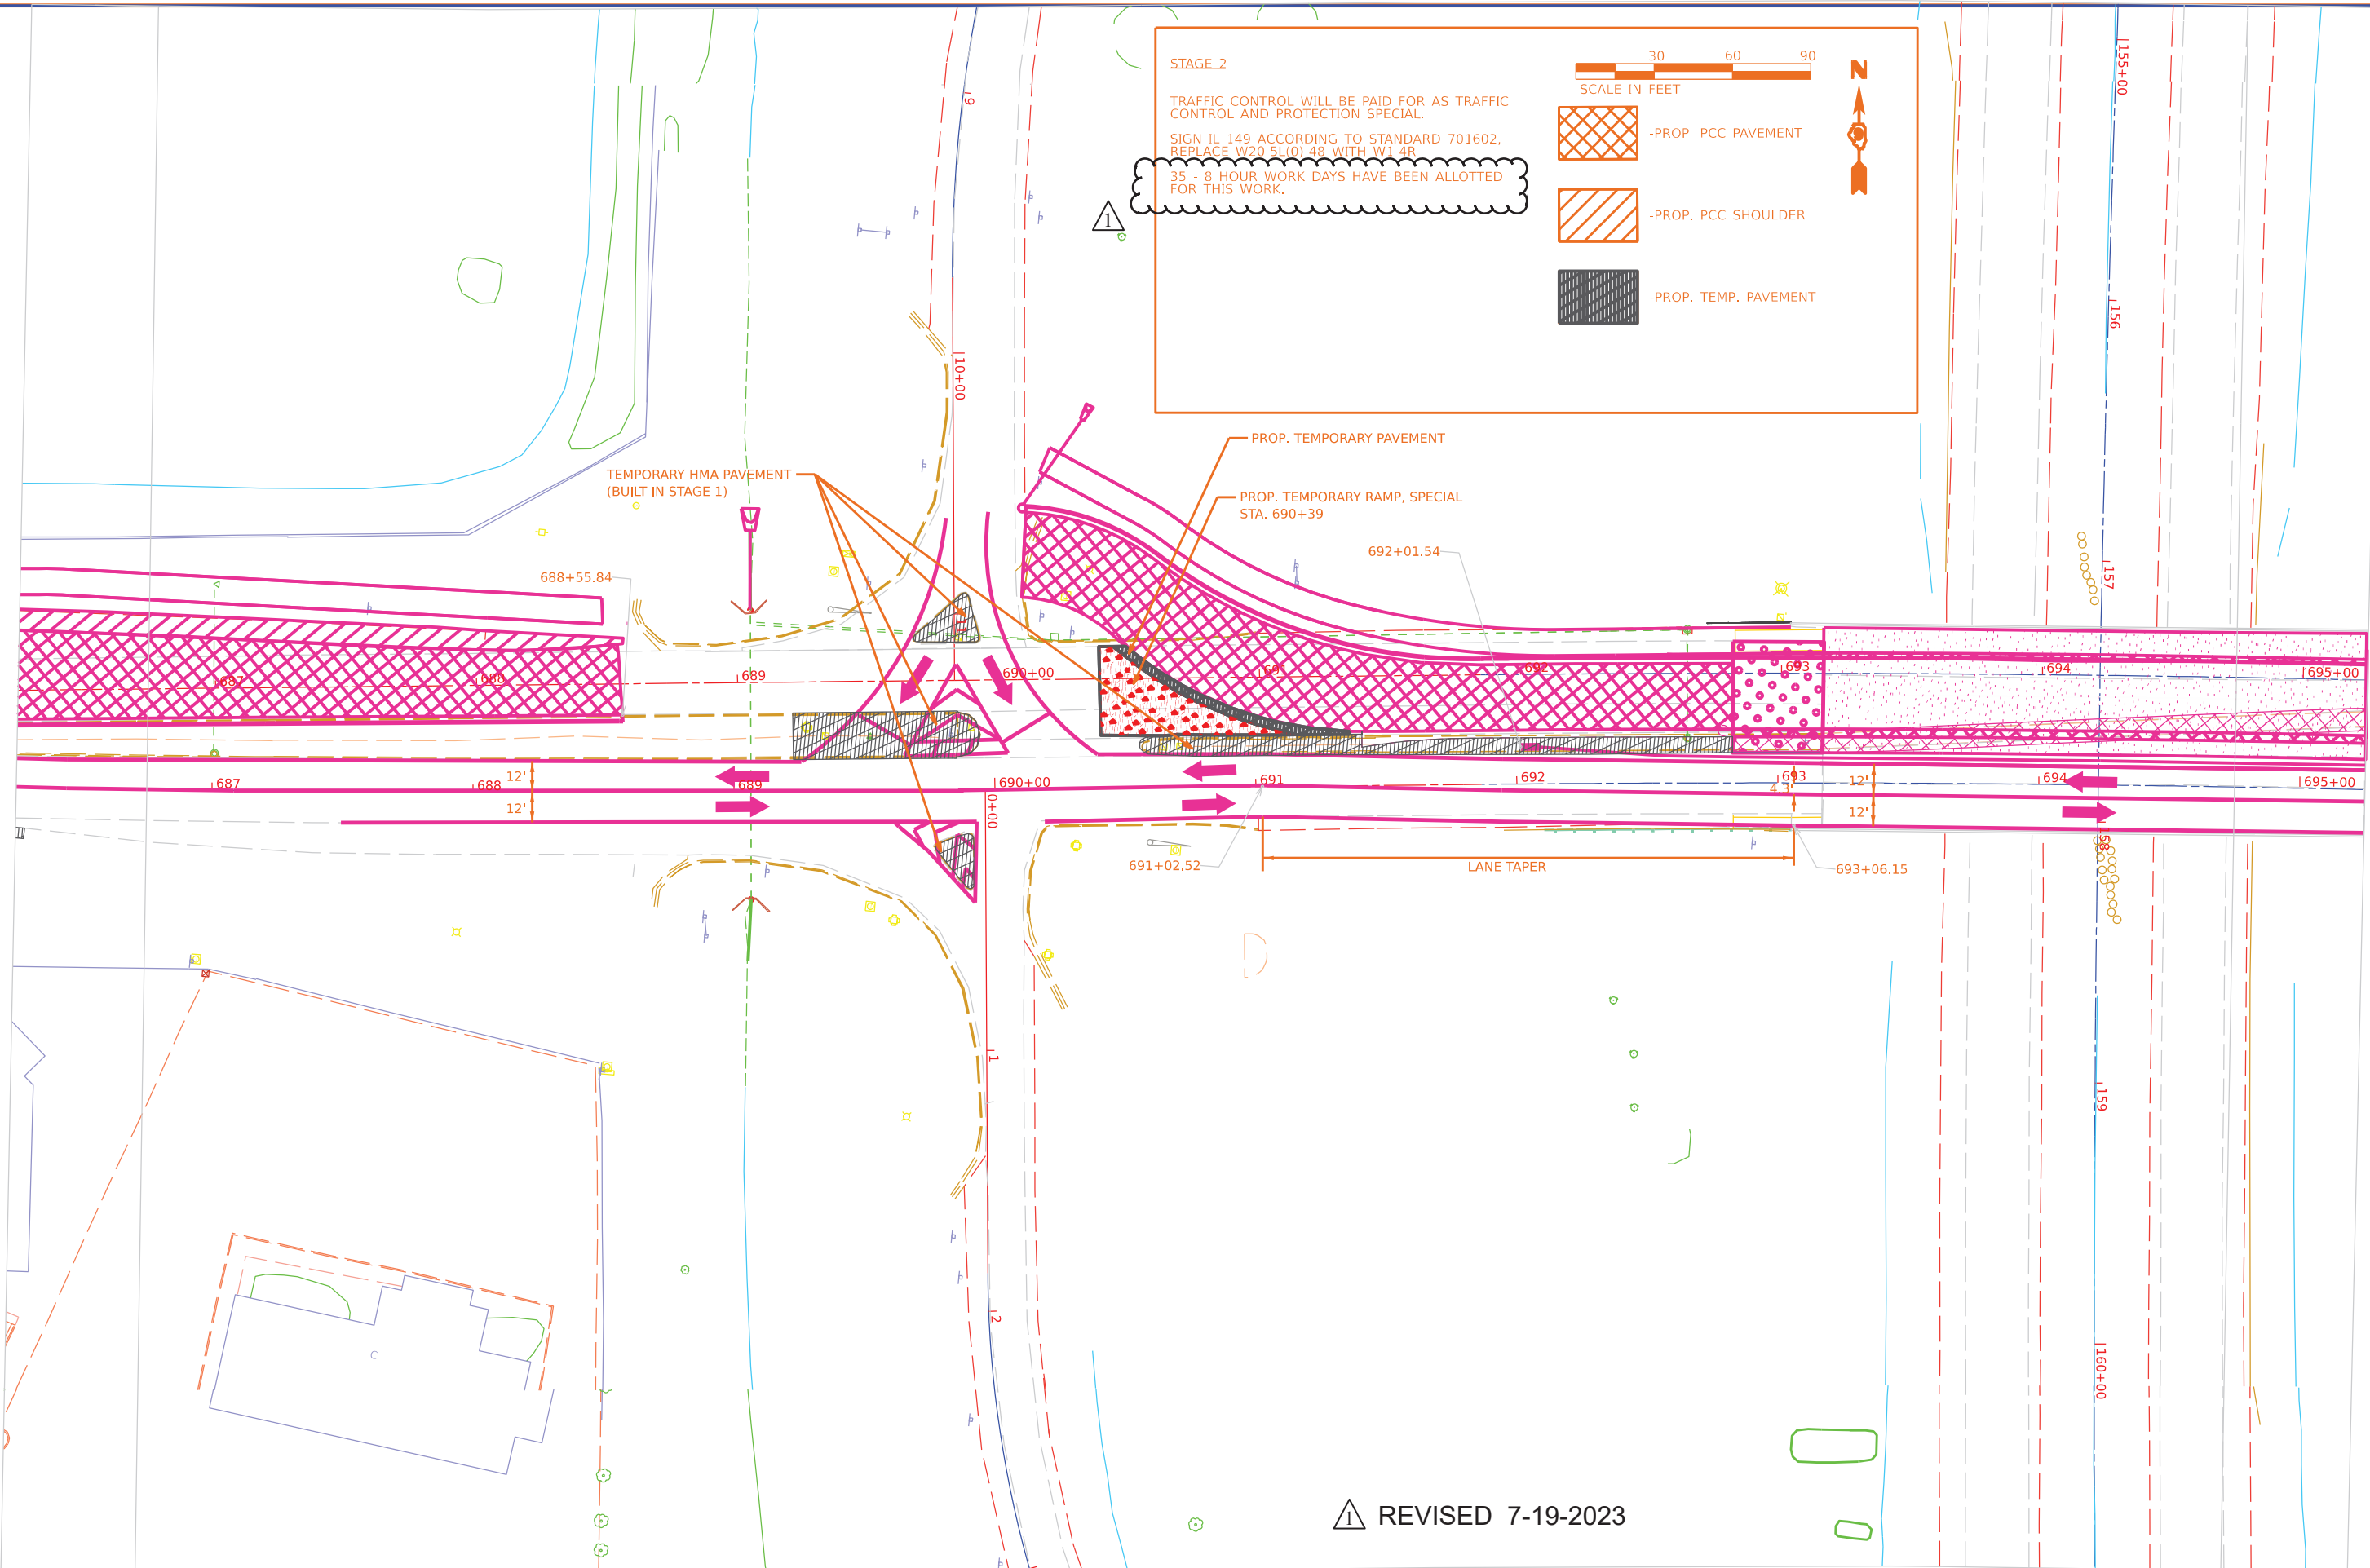

△ REVISED 7-19-2023

MODEL: S:\PROJECTS\8181\FILES\8181_SHEETS

USER NAME = SUSERS	DESIGNED -	REVISED -
	DRAWN -	REVISED -
PLOT SCALE = SCALES	CHECKED -	REVISED -
PLOT DATE = SDATES	DATE -	REVISED -

**STATE OF ILLINOIS
DEPARTMENT OF TRANSPORTATION**




SCALE:		SHEET	OF	SHEETS	STA.	TO	STA.


STAGE 2

F.A.P. RTE.	SECTION	COUNTY	TOTAL SHEETS	SHEET NO.
873	(28-5)K-1	FRANKLIN	162	56
CONTRACT NO. 78814				
ILLINOIS FED. AID PROJECT				

STAGE 2
 TRAFFIC CONTROL WILL BE PAID FOR AS TRAFFIC CONTROL AND PROTECTION SPECIAL.
 SIGN IL 149 ACCORDING TO STANDARD 701602, REPLACE W20-51(0)-48 WITH W1-4R
 35 - 8 HOUR WORK DAYS HAVE BEEN ALLOTTED FOR THIS WORK.

SCALE IN FEET
 30 60 90

 -PROP. P.C.C PAVEMENT
 -PROP. P.C.C SHOULDER
 -PROP. TEMP. PAVEMENT

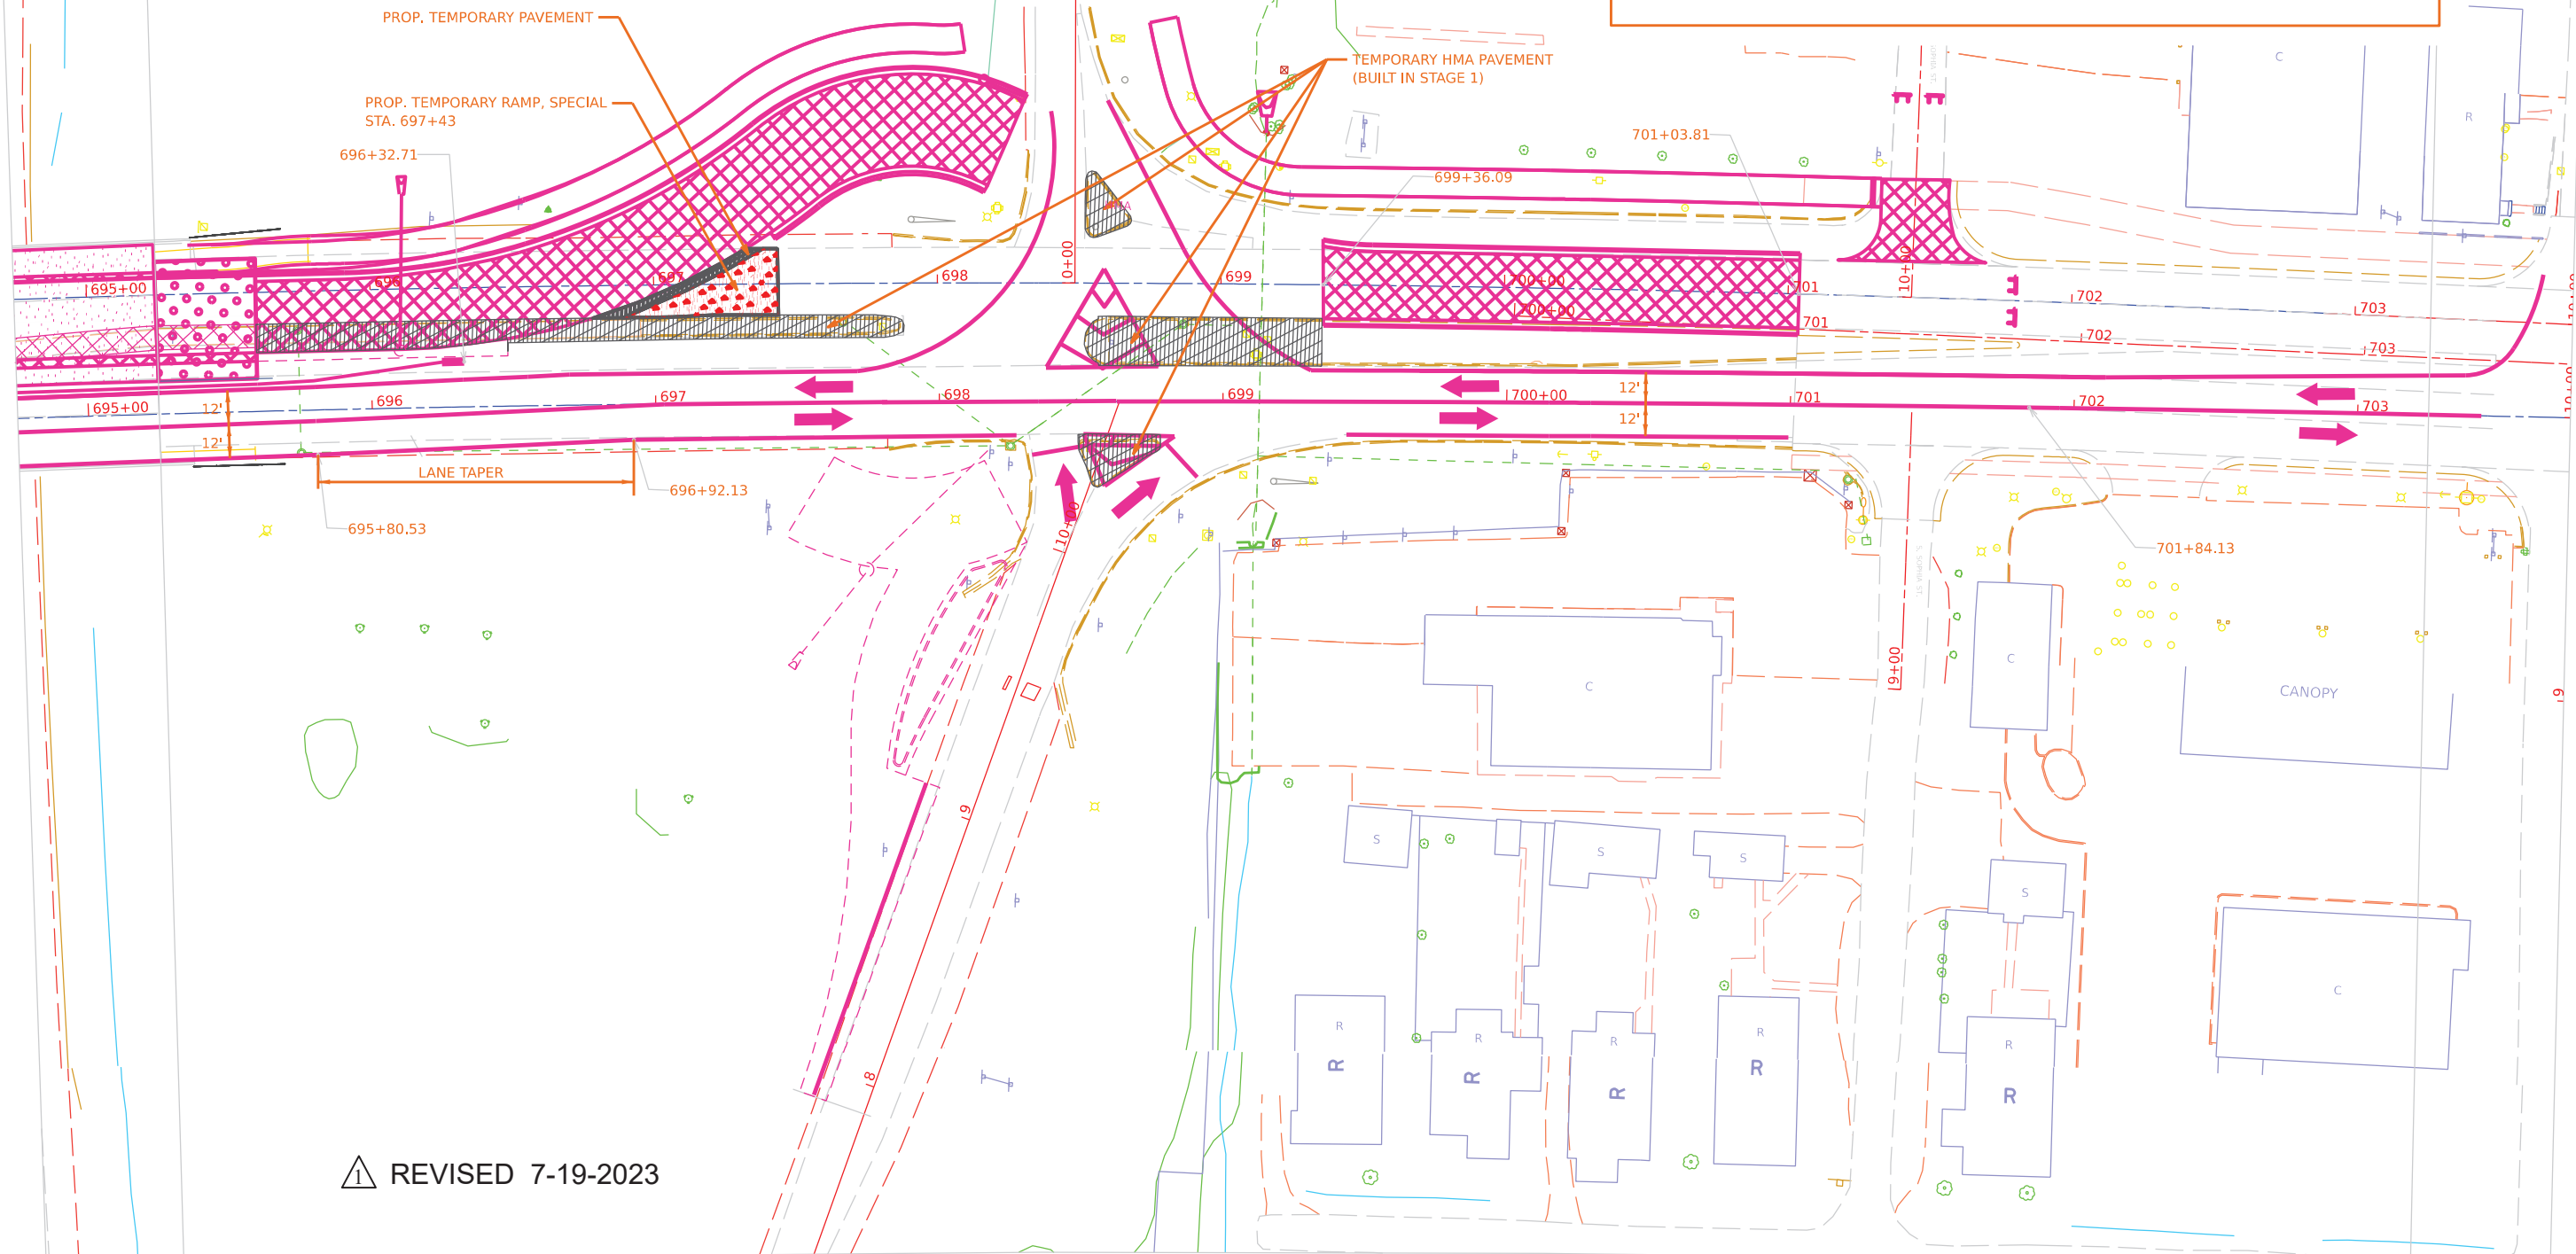

⚠ REVISÉD 7-19-2023

MODEL: SMOODEMAMKES
 FILE: NAME: SHEETS

USER NAME = SUSERS	DESIGNED -	REVISED -
PLOT SCALE = SCALES	DRAWN -	REVISED -
PLOT DATE = SDATES	CHECKED -	REVISED -
	DATE -	REVISED -

**STATE OF ILLINOIS
 DEPARTMENT OF TRANSPORTATION**

SCALE:		SHEET	OF	SHEETS	STA.	TO	STA.

STAGE 2

F.A.P. RTE.	SECTION	COUNTY	TOTAL SHEETS	SHEET NO.
873	(28-5)K-1	FRANKLIN	162	57
CONTRACT NO. 78814				
ILLINOIS FED. AID PROJECT				

STAGE 2
 TRAFFIC CONTROL WILL BE PAID FOR AS TRAFFIC CONTROL AND PROTECTION SPECIAL.
 SIGN IL 149 ACCORDING TO STANDARD 701502.
 35 - 8 HOUR WORK DAYS HAVE BEEN ALLOTTED FOR THIS WORK.

SCALE IN FEET
 30 60 90

-PROP. PCC PAVEMENT
 -PROP. PCC SHOULDER

CLOSE BIDIRECTIONAL LEFT TURN LANE AND ACCORDING TO STANDARD 701502

REVISED 7-19-2023


MODEL: SMOCDRAWINGS
 FILE NAME: SHEETS

USER NAME = SUSERS	DESIGNED -	REVISED -
	DRAWN -	REVISED -
PLOT SCALE = SCALES	CHECKED -	REVISED -
PLOT DATE = SDATES	DATE -	REVISED -

**STATE OF ILLINOIS
 DEPARTMENT OF TRANSPORTATION**

SCALE:		SHEET	OF	SHEETS	STA.	TO	STA.

F.A.P. RTE.	SECTION	COUNTY	TOTAL SHEETS	SHEET NO.
873	(28-5)K-1	FRANKLIN	162	58
CONTRACT NO. 78814				
ILLINOIS FED. AID PROJECT				

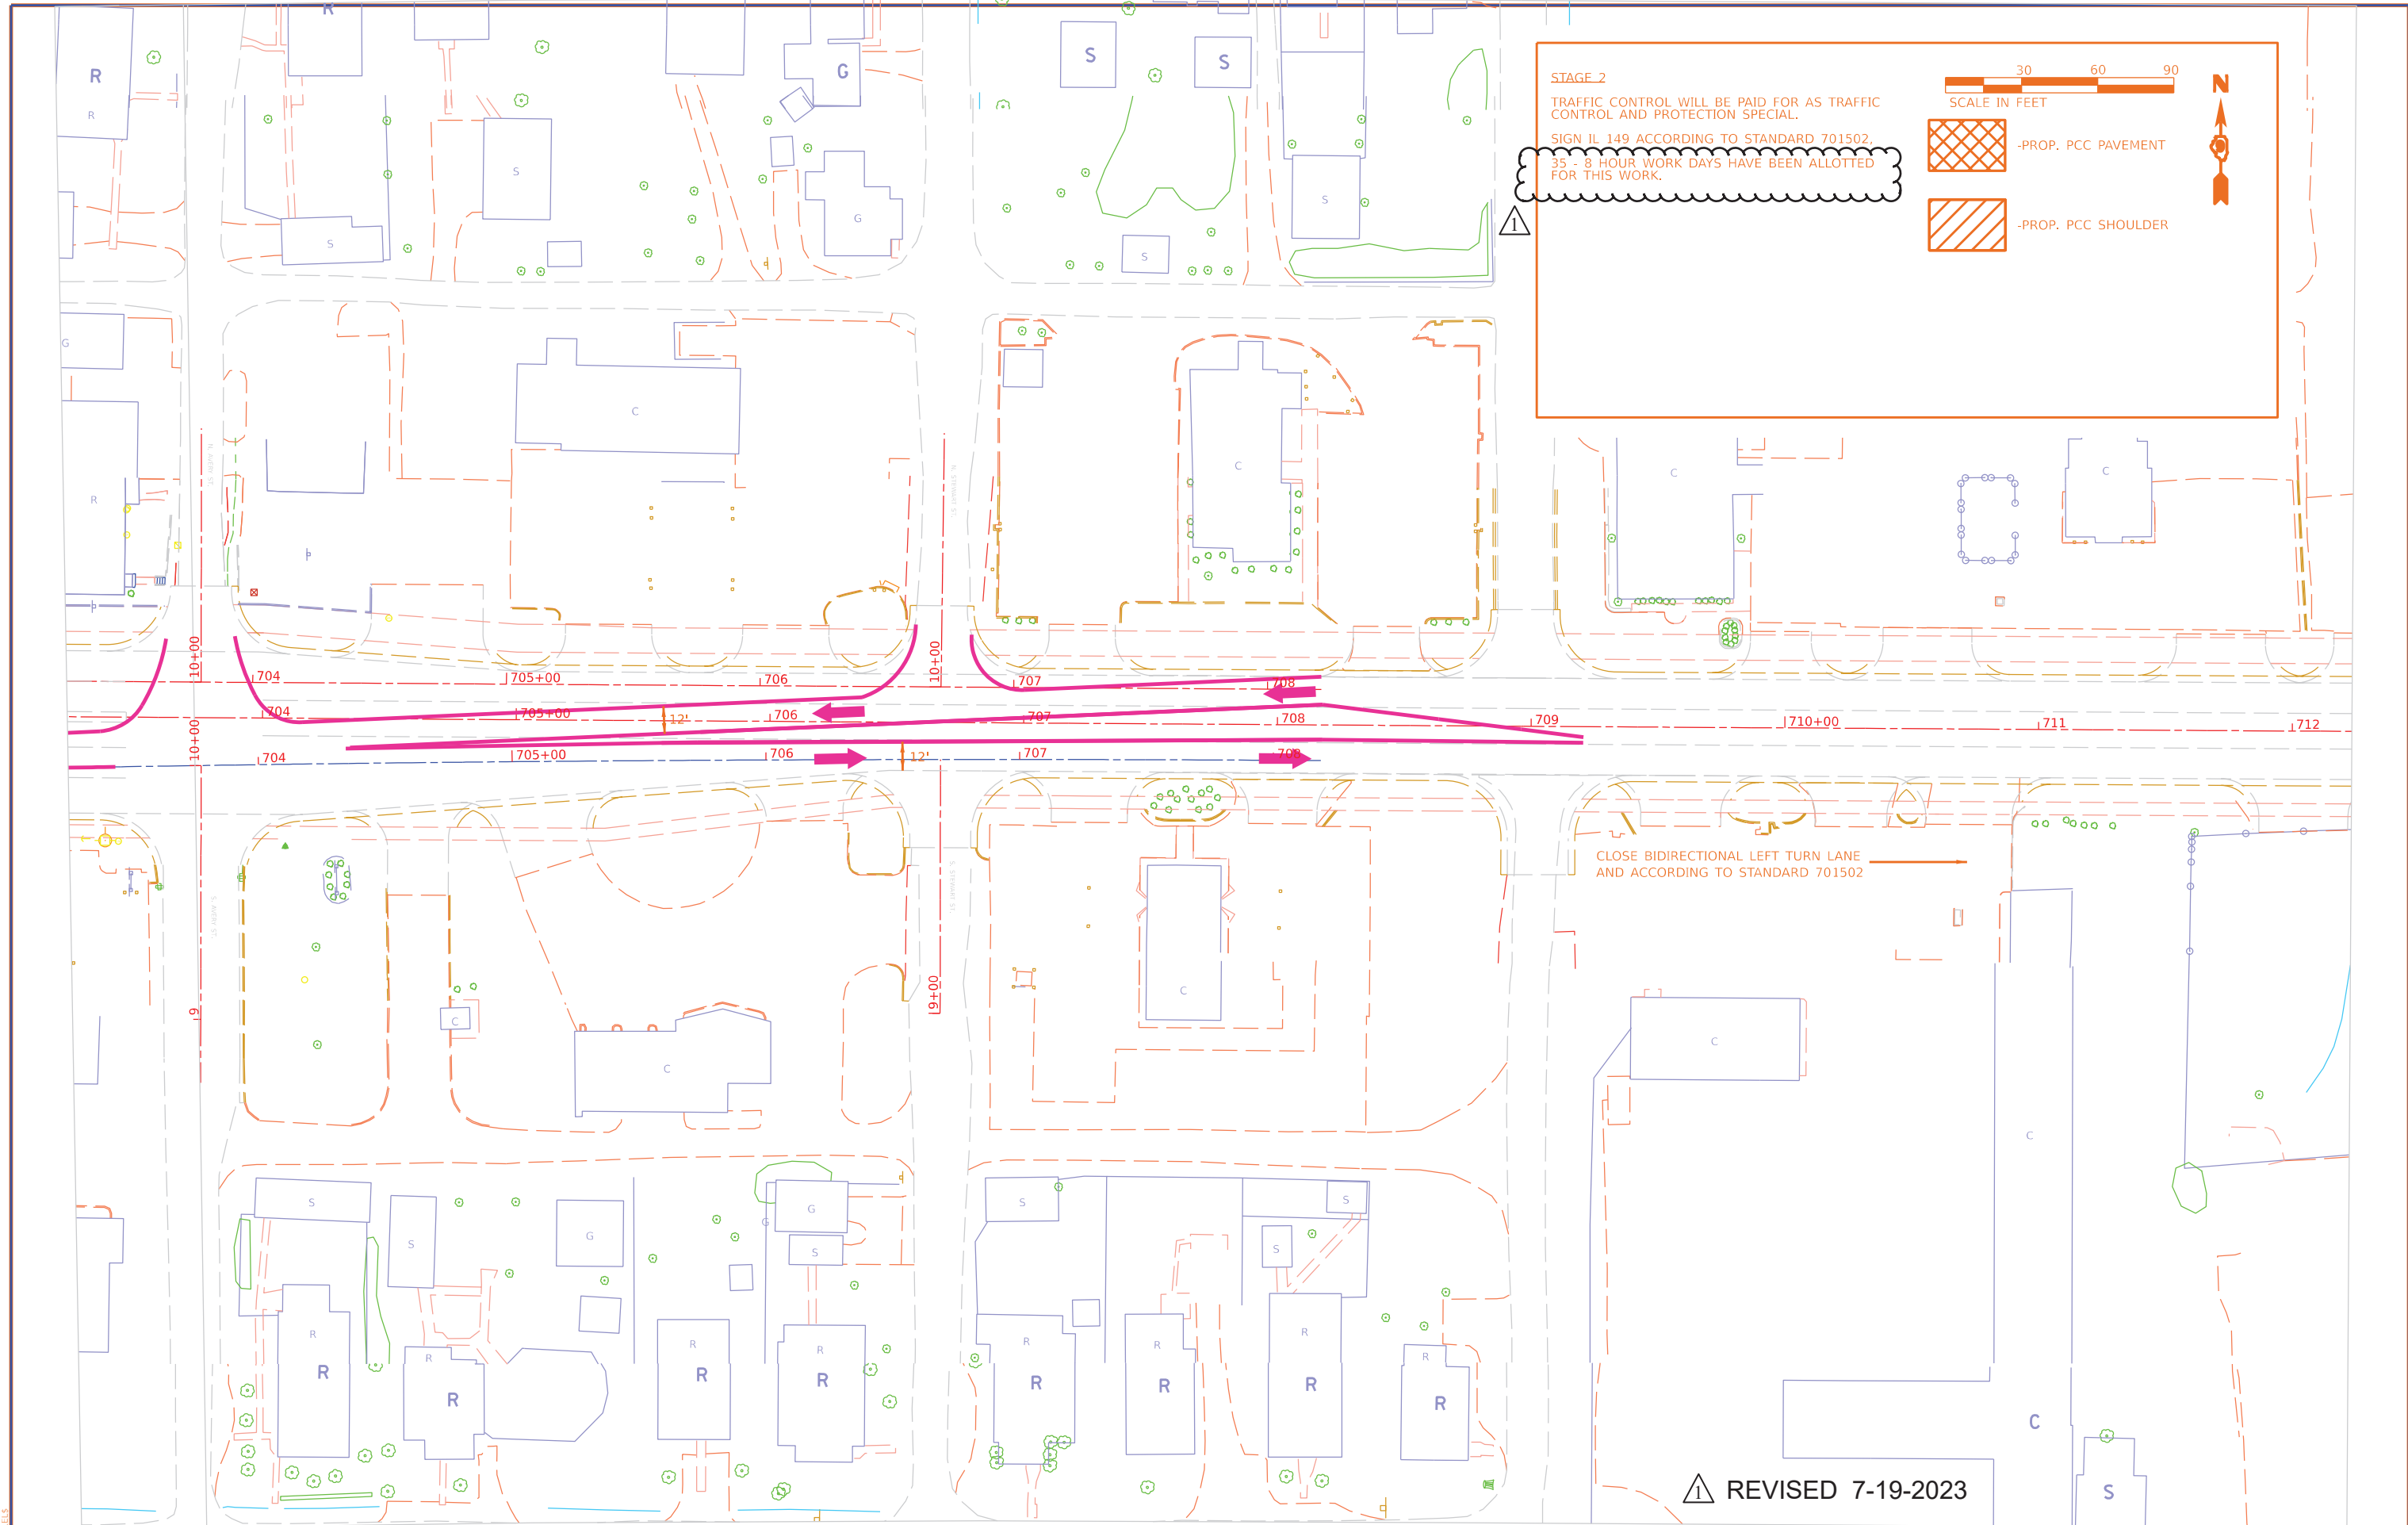


STAGE 5
 TRAFFIC CONTROL WILL BE PAID FOR AS TRAFFIC CONTROL AND PROTECTION SPECIAL.
 SIGN IL 149 ACCORDING TO STANDARD 701602, REPLACE W20-51(0)-48 WITH W1-4R
 37 - 8 HOUR WORK DAYS HAVE BEEN ALLOTTED FOR THIS WORK.

0 30 60 90
 SCALE IN FEET

N

-PROP. PCC PAVEMENT
 -PROP. PCC SHOULDER

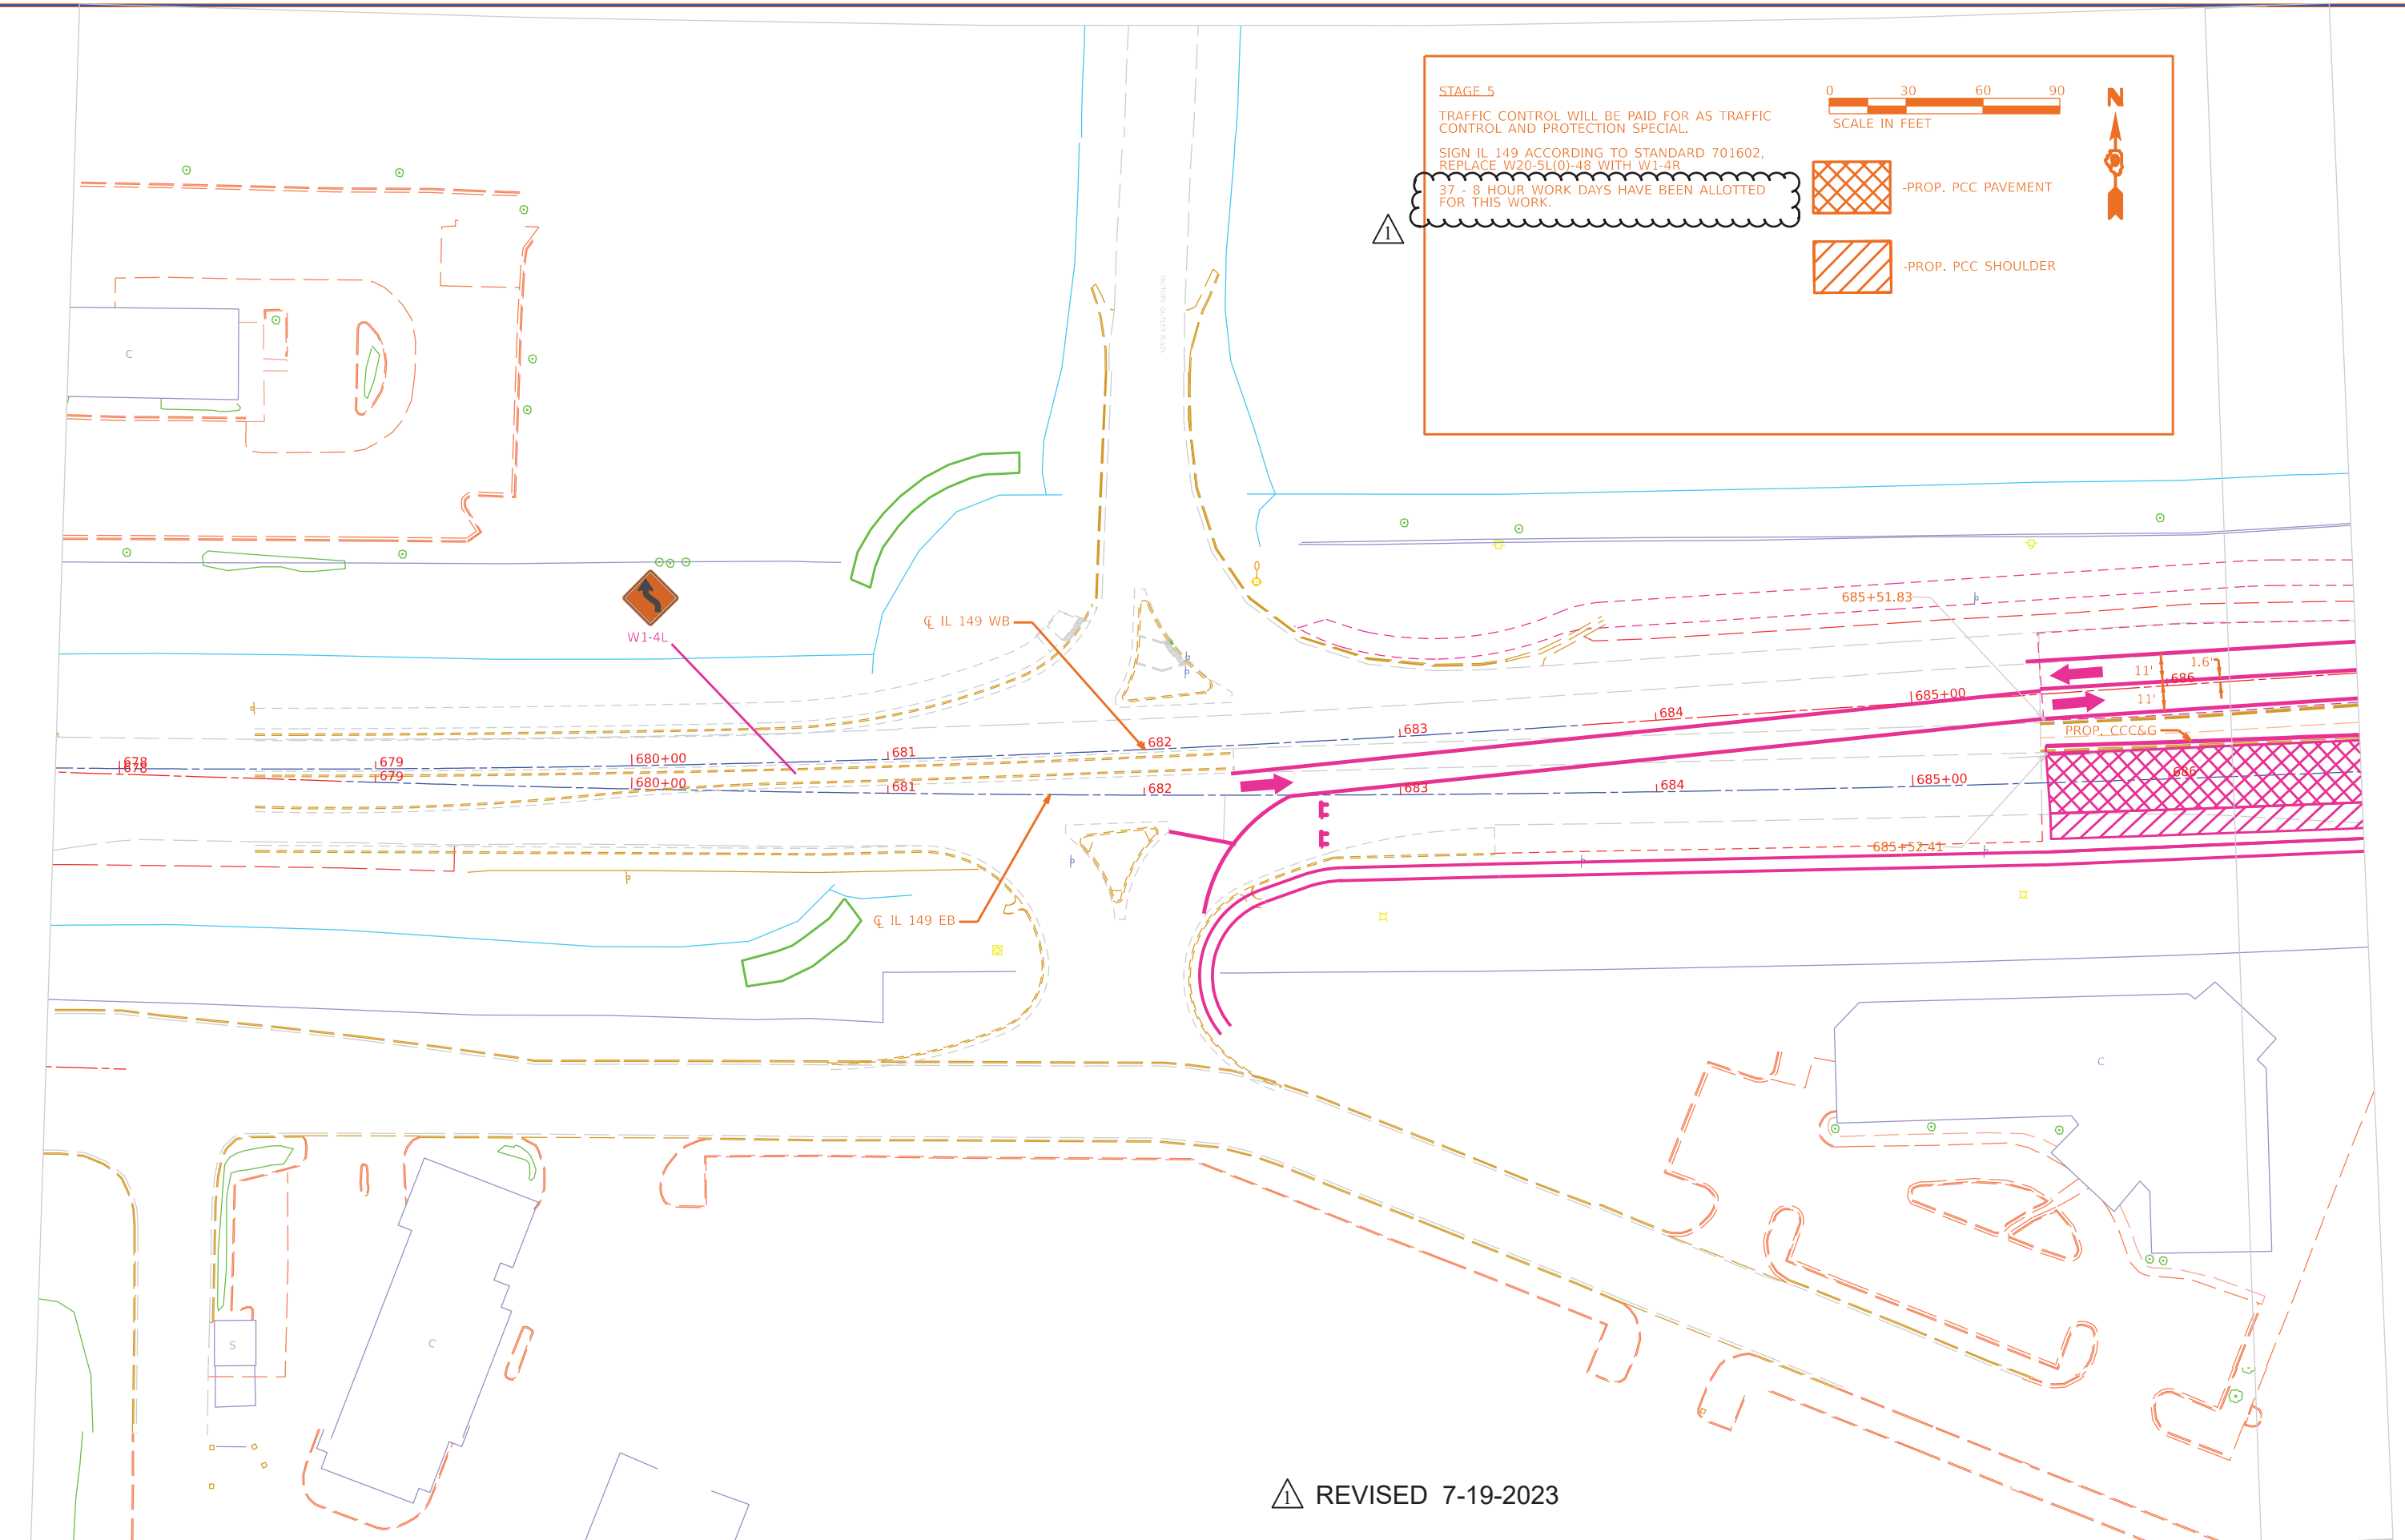

REVIS 7-19-2023

MODEL: SMOODELMAIN15
 FILE: MAIN15_SHEETS

USER NAME = SUSERS	DESIGNED -	REVISED -
	DRAWN -	REVISED -
PLOT SCALE = SSCALE\$	CHECKED -	REVISED -
PLOT DATE = SDATE\$	DATE -	REVISED -

**STATE OF ILLINOIS
 DEPARTMENT OF TRANSPORTATION**

SCALE:		SHEET	OF	SHEETS	STA.	TO	STA.
--------	--	-------	----	--------	------	----	------

STAGE 5

F.A.P. RTE.	SECTION	COUNTY	TOTAL SHEETS	SHEET NO.
873	(28-5)K-1	FRANKLIN	162	61
CONTRACT NO. 78814				
ILLINOIS FED. AID PROJECT				

STAGE 5

TRAFFIC CONTROL WILL BE PAID FOR AS TRAFFIC CONTROL AND PROTECTION SPECIAL.

37 -8 HOUR WORK DAYS HAVE BEEN ALLOTTED FOR THIS WORK.

SCALE IN FEET

30 60 90

N

-PROP. PCC PAVEMENT

-PROP. PCC SHOULDER

LANE SHIFT STA. 689+20 (0') TO 692+95 (7')

SEE BRIDGE STAGING SHEETS FOR ALL BRIDGE RELATED ITEMS, OFFSETS, AND DETAILS. PLAN SHEETS 117-137

REVISOR'S MARK: REVISED 7-19-2023

MODEL: SMOODLEMAN165
FILE NAME: SHEETS

USER NAME = SUSERS	DESIGNED -	REVISED -
	DRAWN -	REVISED -
PLOT SCALE = SCALES	CHECKED -	REVISED -
PLOT DATE = SDATES	DATE -	REVISED -

STATE OF ILLINOIS
DEPARTMENT OF TRANSPORTATION

STAGE 5


SCALE: SHEET OF SHEETS STA. TO STA.

F.A.P. RTE.	SECTION	COUNTY	TOTAL SHEETS	SHEET NO.
873	(28-5)K-1	FRANKLIN	162	62
CONTRACT NO. 78814				
ILLINOIS FED. AID PROJECT				

STAGE 5
 TRAFFIC CONTROL WILL BE PAID FOR AS TRAFFIC CONTROL AND PROTECTION SPECIAL.
 SIGN IL 149 ACCORDING TO STANDARD 701602,
 37 - 8 HOUR WORK DAYS HAVE BEEN ALLOTTED FOR THIS WORK.

SCALE IN FEET
 30 60 90

-PROP. PCC PAVEMENT
 -PROP. PCC SHOULDER

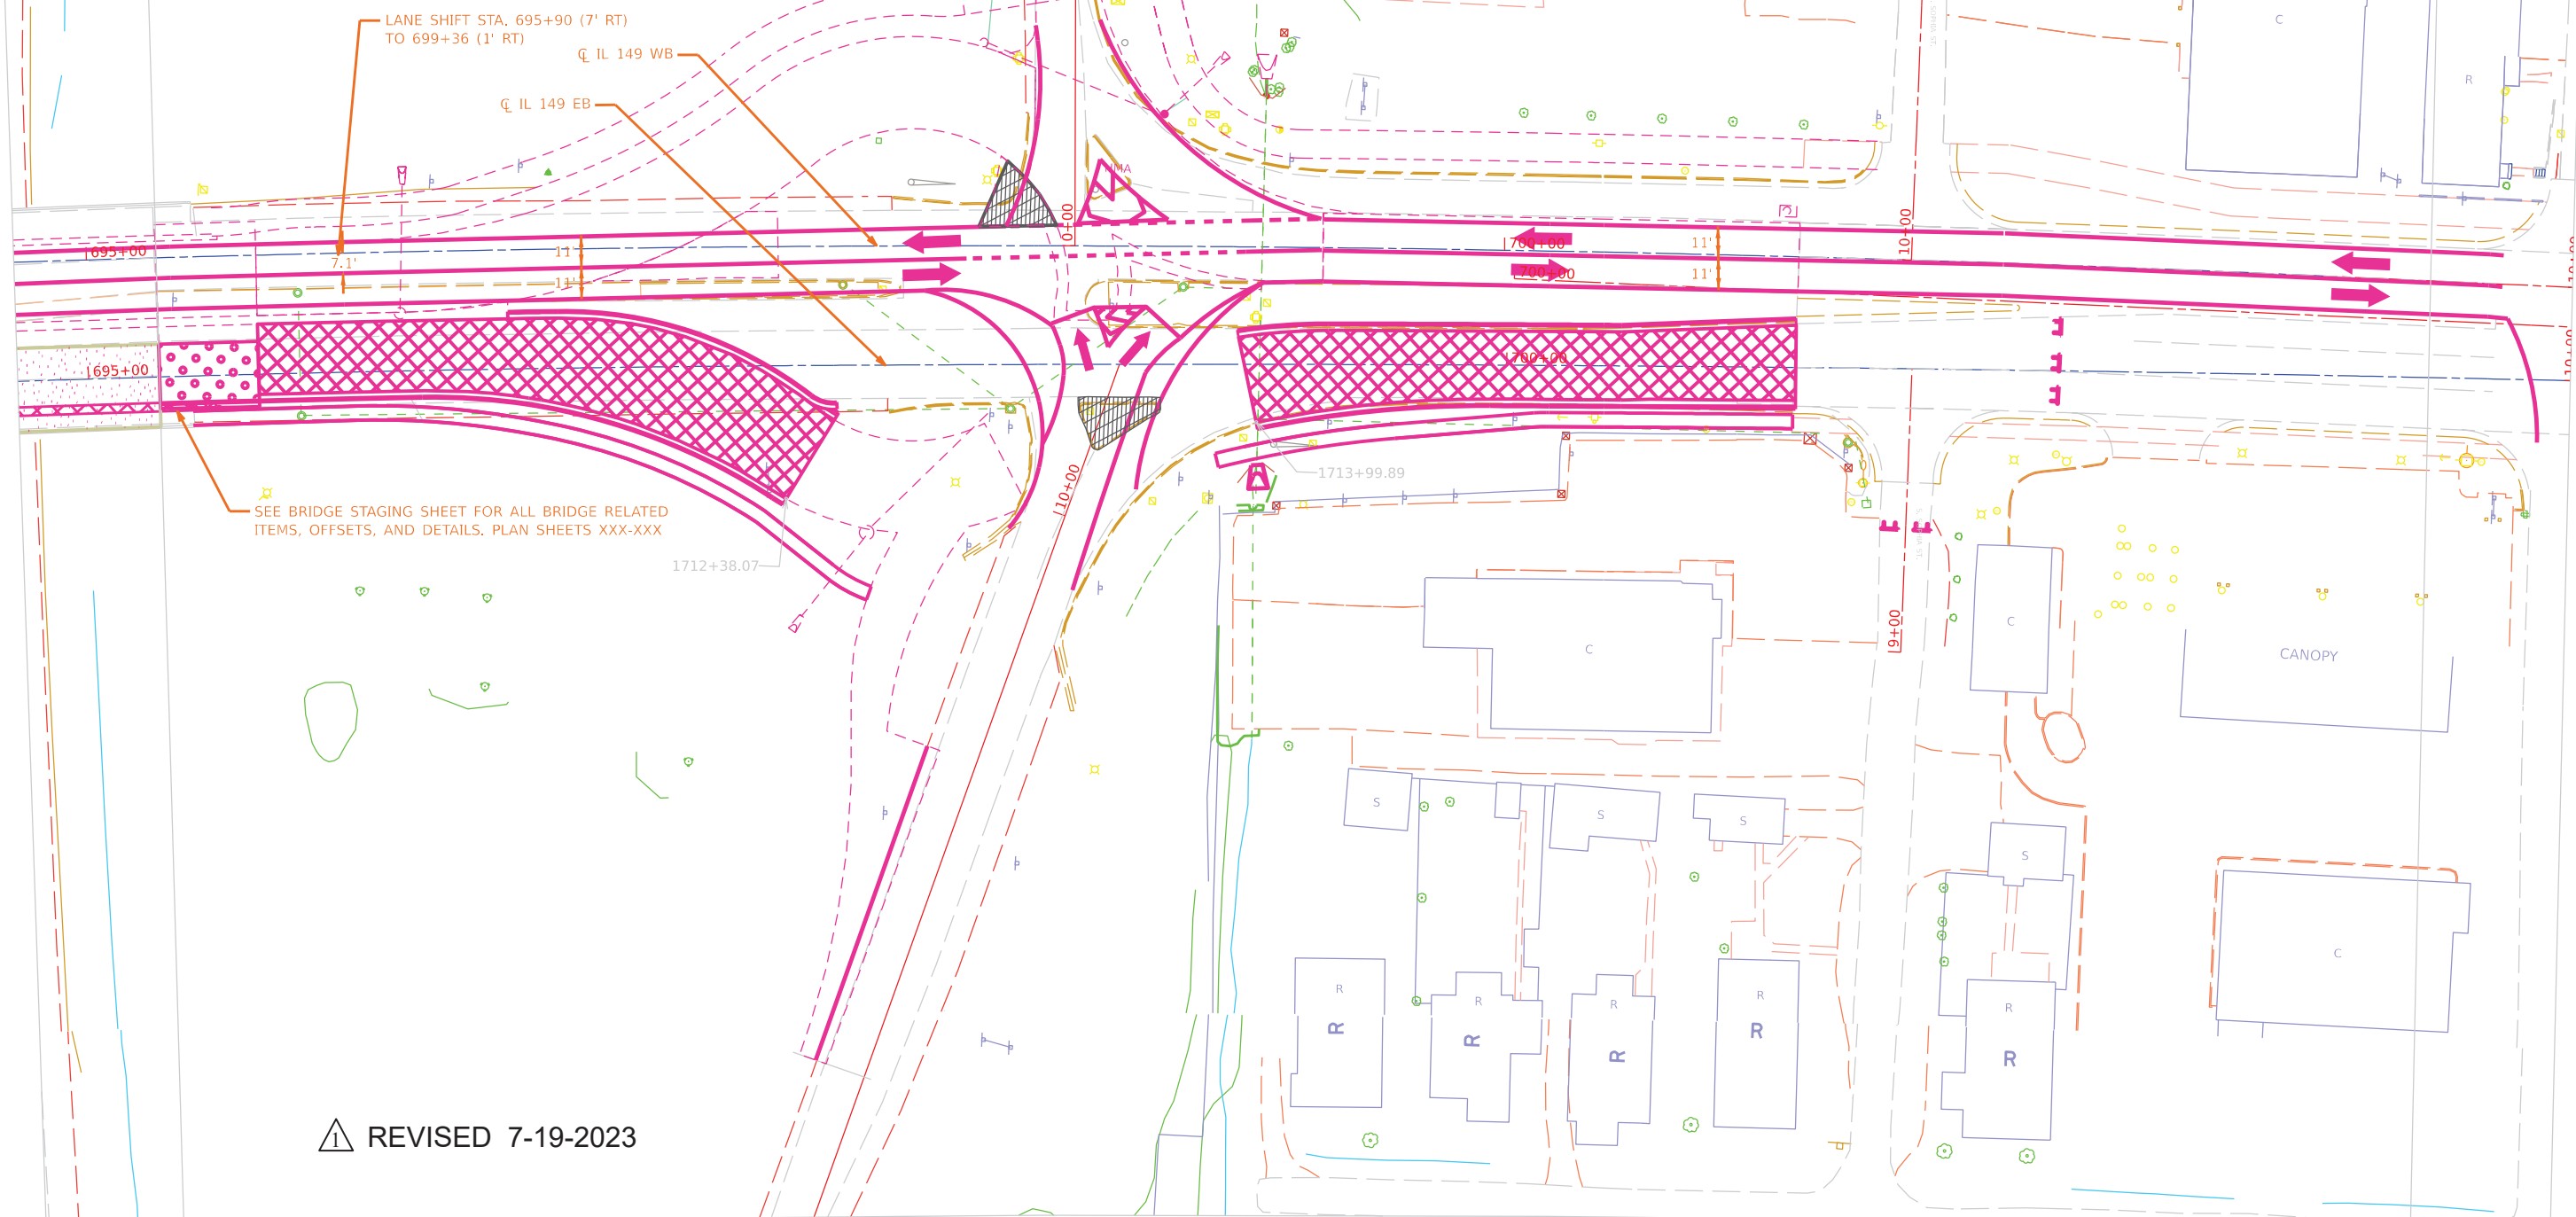

⚠️ REVISED 7-19-2023

MODEL: SMOCDRAWINGS
 FILE NAME: SHEETS

USER NAME = SUSERS	DESIGNED -	REVISED -
PLOT SCALE = SSCALE5	DRAWN -	REVISED -
PLOT DATE = SDATES	CHECKED -	REVISED -
	DATE -	REVISED -

**STATE OF ILLINOIS
 DEPARTMENT OF TRANSPORTATION**

STAGE 5	
SCALE:	SHEET OF SHEETS STA. TO STA.


F.A.P. RTE.	SECTION	COUNTY	TOTAL SHEETS	SHEET NO.
873	(28-5)K-1	FRANKLIN	162	63
CONTRACT NO. 78814				
ILLINOIS FED. AID PROJECT				

MODEL - SMOCDENRMTS
FILE NAME - SHELS

STAGE 5
 TRAFFIC CONTROL WILL BE PAID FOR AS TRAFFIC CONTROL AND PROTECTION SPECIAL.
 SIGN IL 149 ACCORDING TO STANDARD 701502.
 37 - 8 HOUR WORK DAYS HAVE BEEN ALLOTTED FOR THIS WORK.

SCALE IN FEET
 30 60 90

-PROP. PCC PAVEMENT
 -PROP. PCC SHOULDER

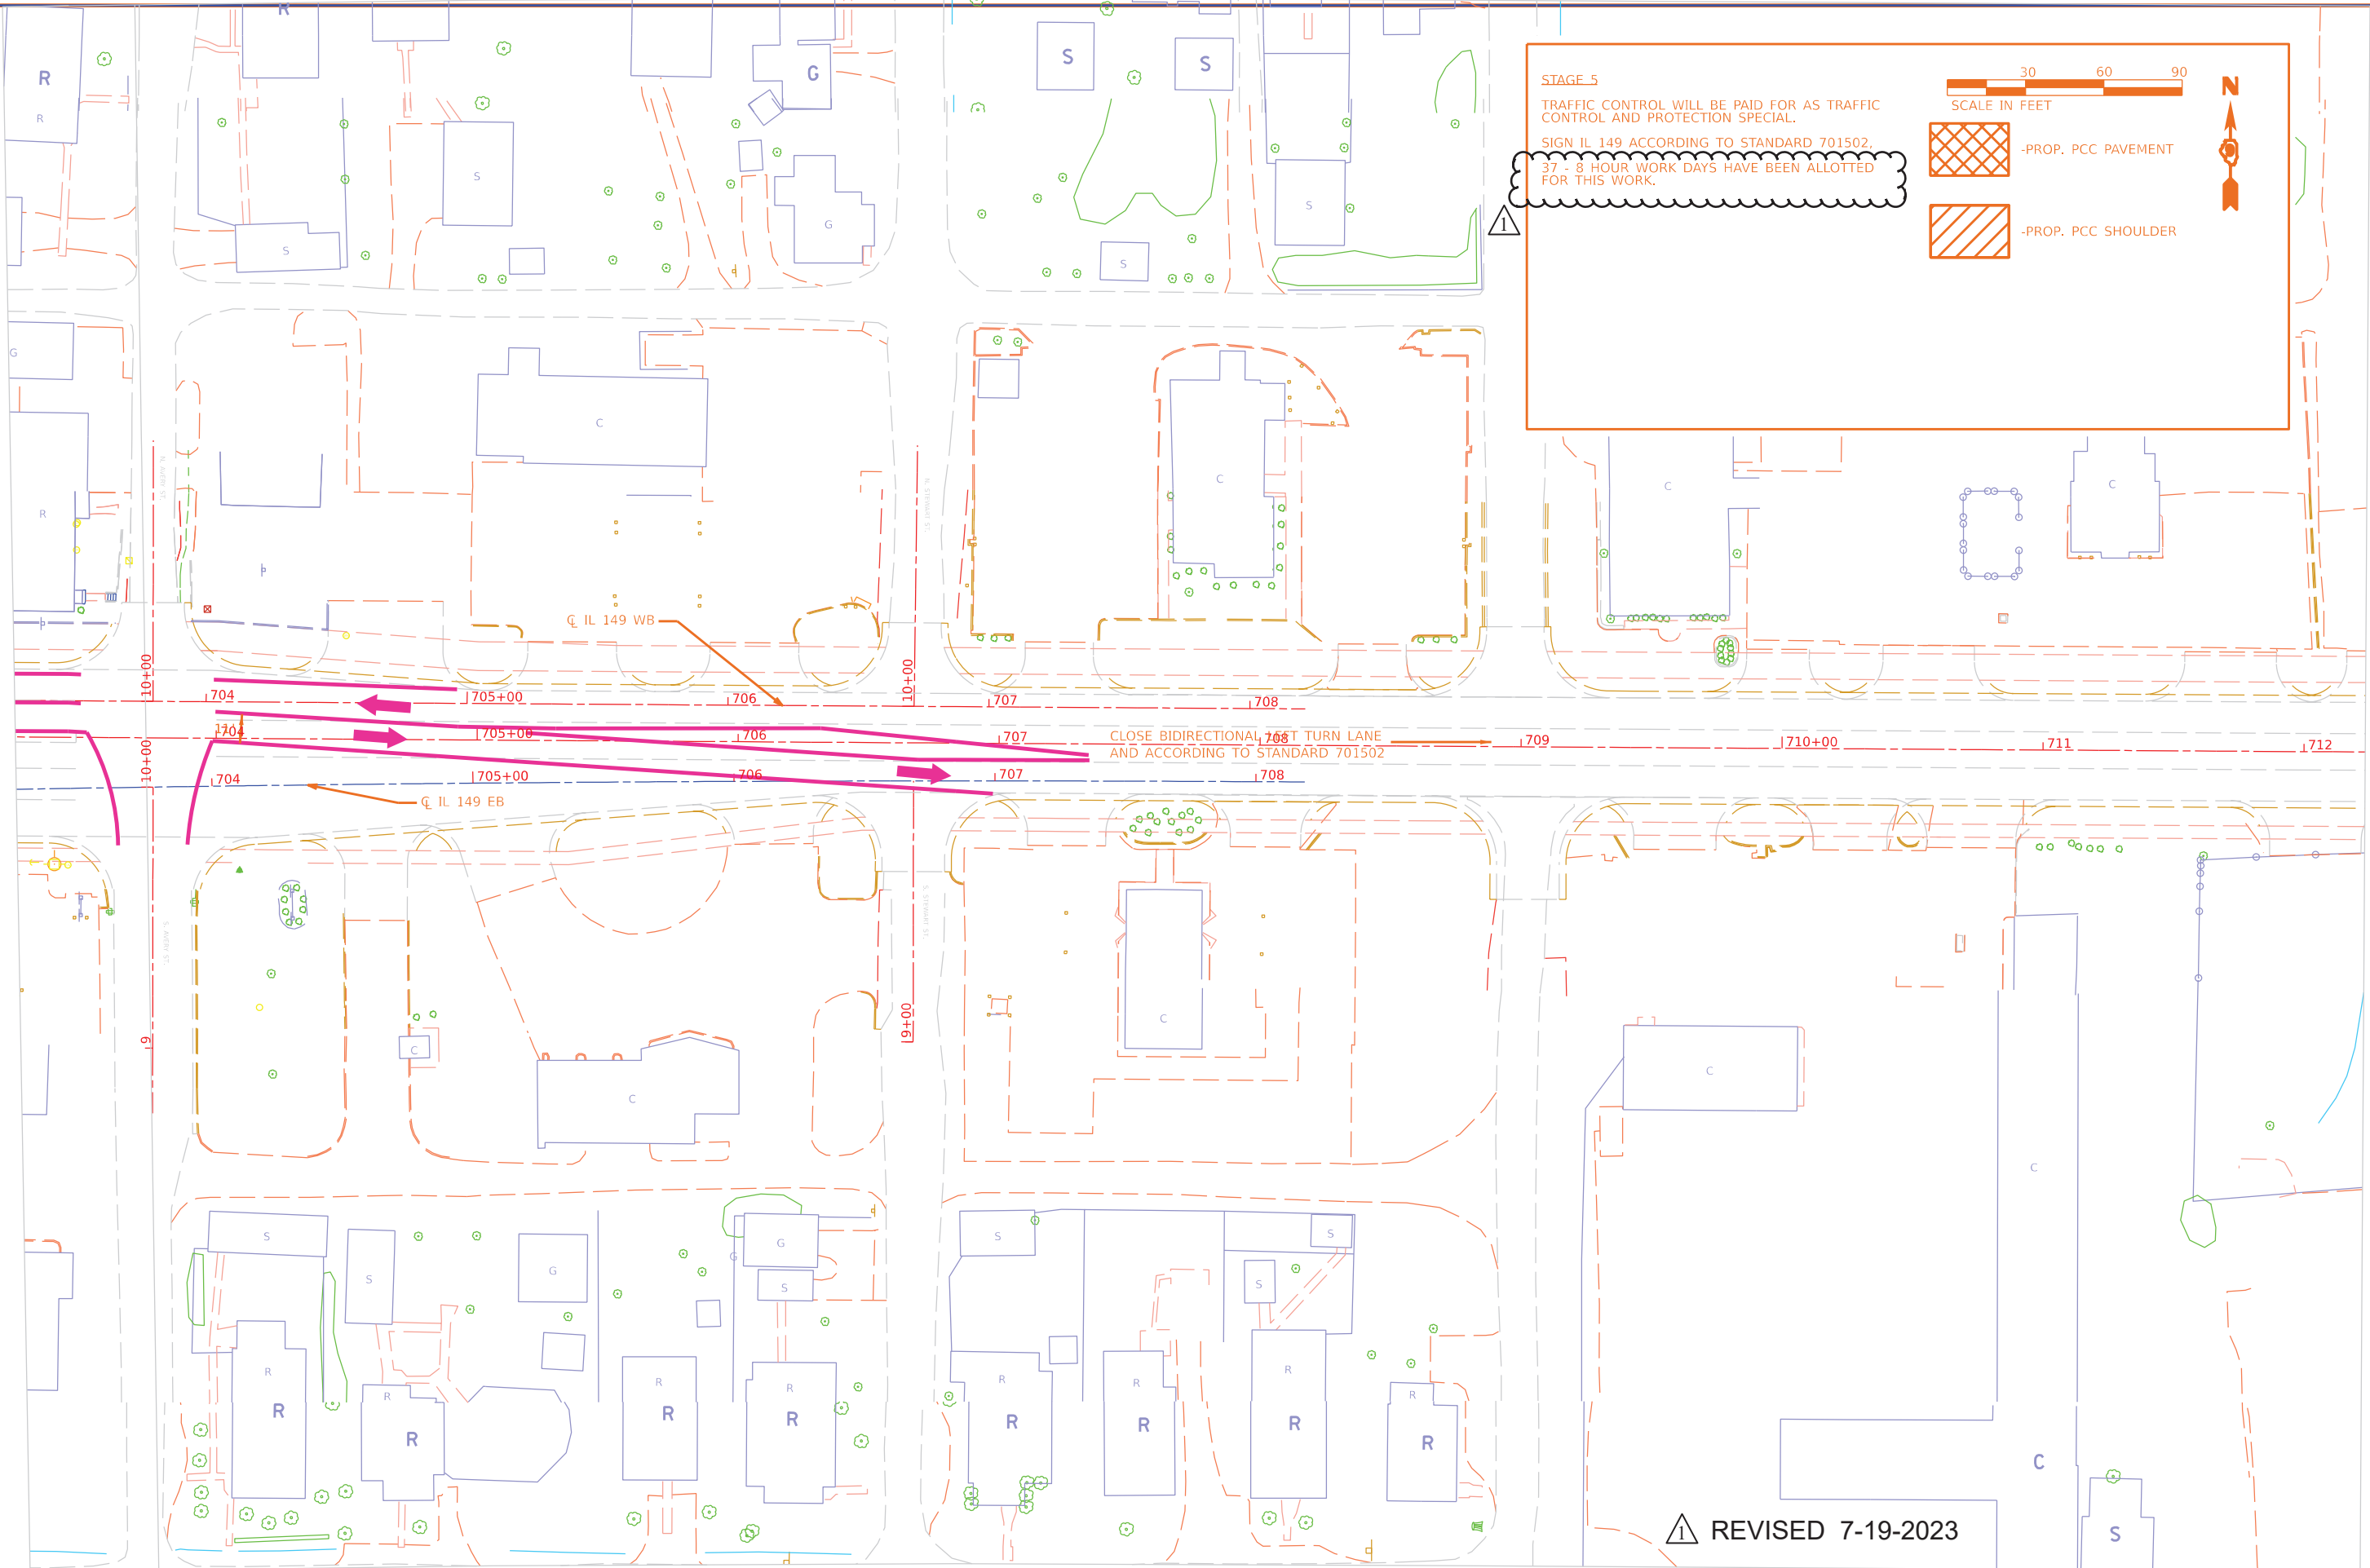

REVISED 7-19-2023

USER NAME = SUSERS	DESIGNED -	REVISED -
	DRAWN -	REVISED -
PLOT SCALE = SSCALE\$	CHECKED -	REVISED -
PLOT DATE = SDATES	DATE -	REVISED -

**STATE OF ILLINOIS
 DEPARTMENT OF TRANSPORTATION**

SCALE:		SHEET	OF	SHEETS	STA.	TO	STA.

F.A.P. RTE.	SECTION	COUNTY	TOTAL SHEETS	SHEET NO.
873	(28-5)K-1	FRANKLIN	162	64
CONTRACT NO. 78814				
ILLINOIS FED. AID PROJECT				